


NORTH FACADE



WEST FACADE

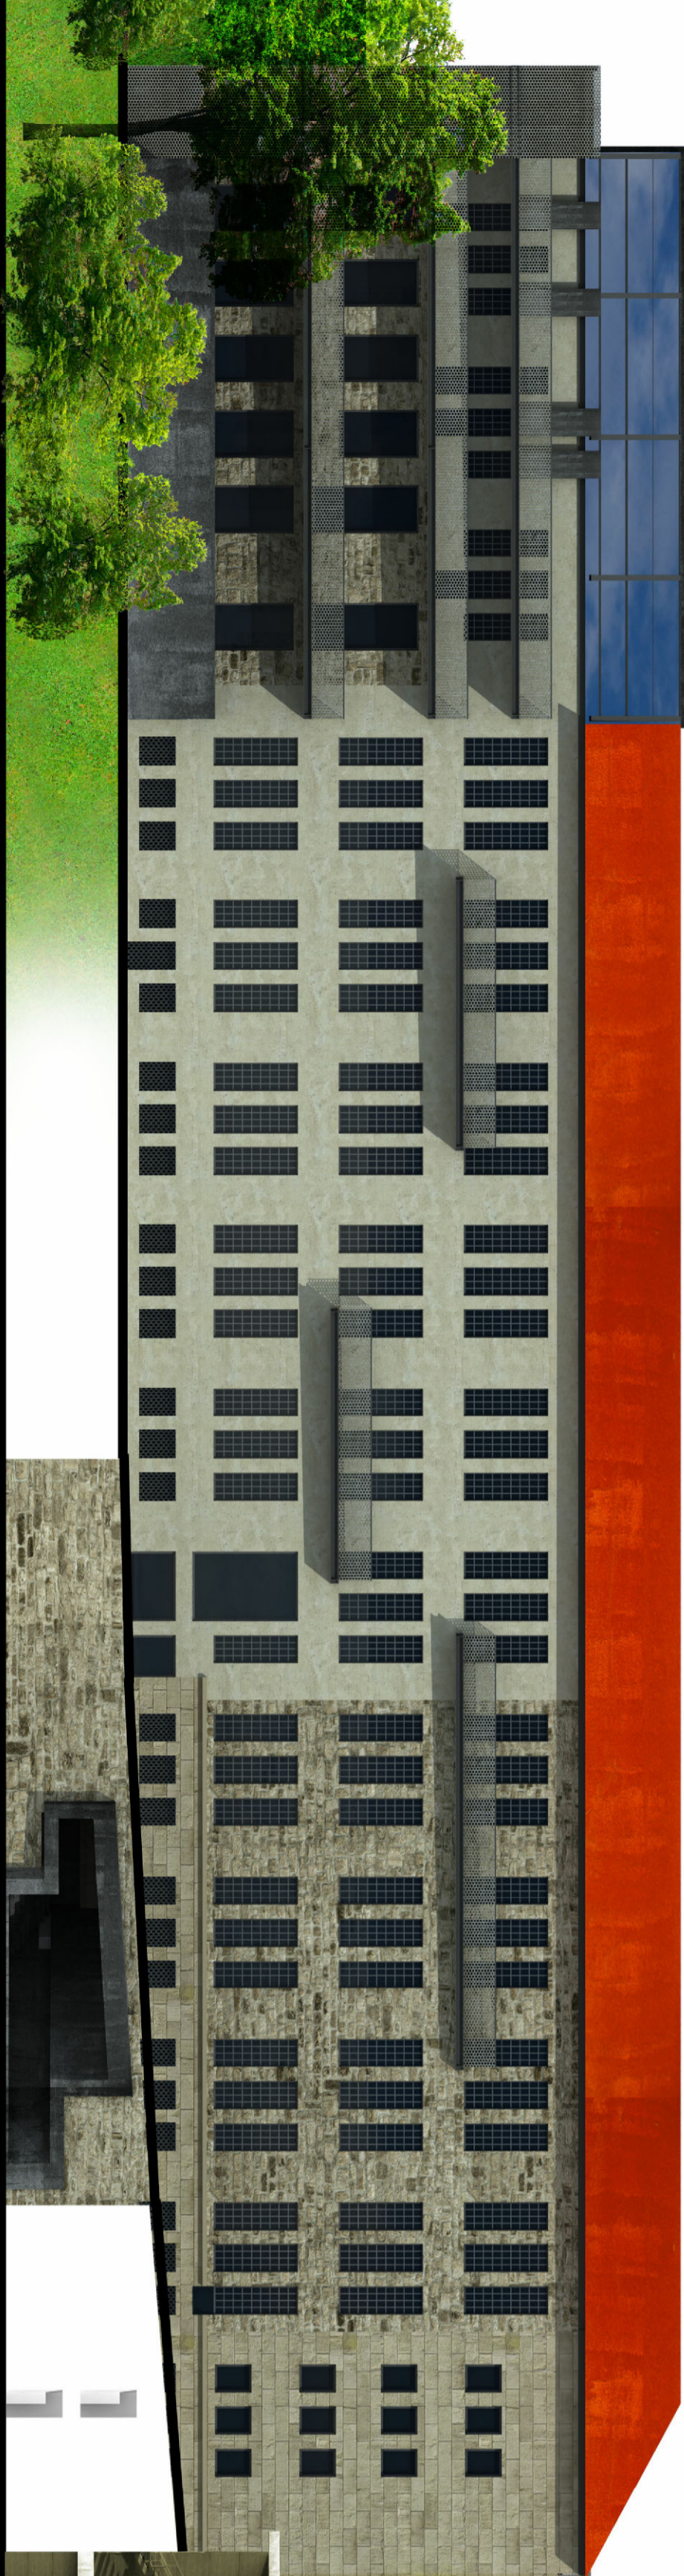

SOUTH FACADE



EAST FACADE

ELIZA BORKOWSKA, Nº 24351  
 ARCHITECTURE FACILITY AND STUDENTS' CREATIVITY CENTER  
 REHABILITATION OF FORMER WOOL FACTORY  
 LOCALIZATION: LARGO OMEGO JOAQUIM dos SANTOS, CALÇADA da FONTE do LAMIEIRO  
 OVILHA, PORTUGAL

DIPLOMA PROJECT  
 UNIVERSIDADE da BEIRA INTERIOR  
 GRADUATE UNIVERSITY of TECHNOLOGY  
 FACADES' PROPOSAL