




1: 200

SECTION D-D

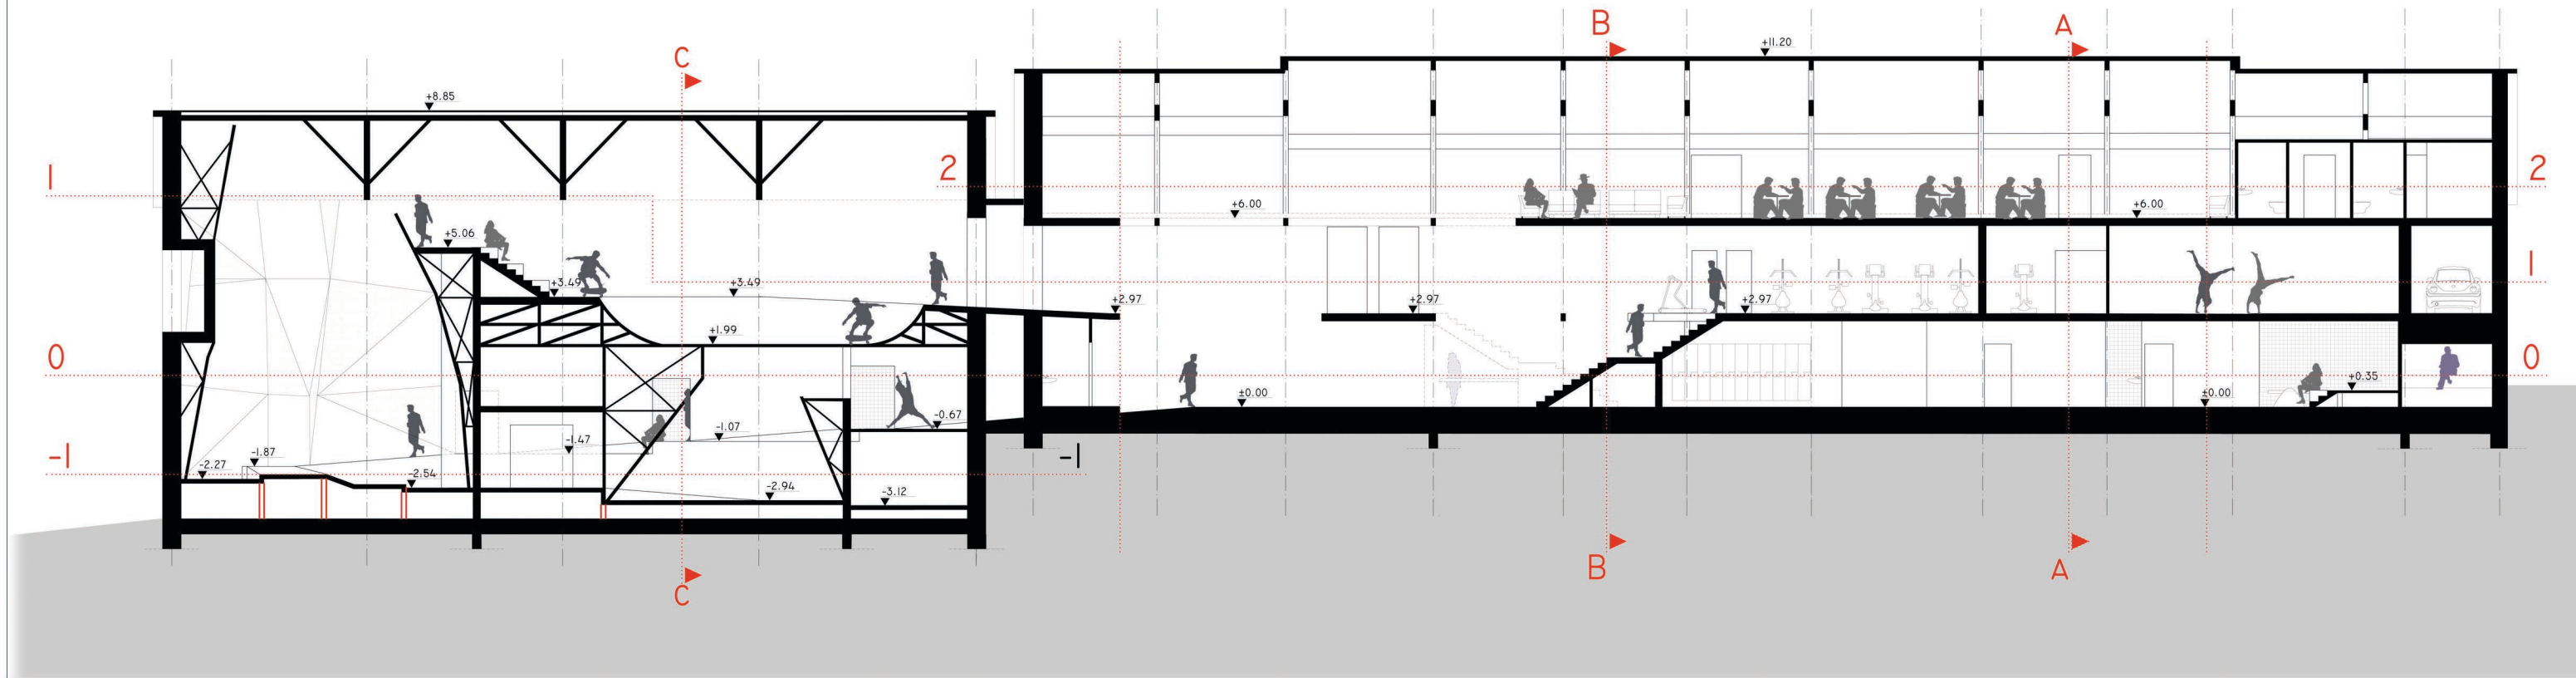

1: 200

SECTION C-C

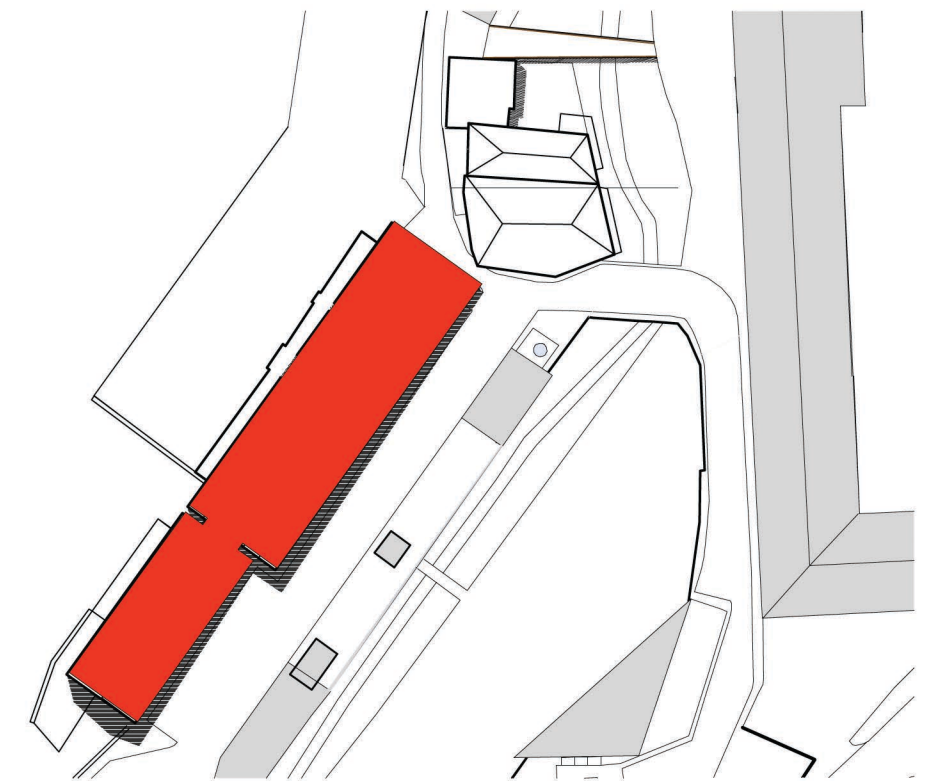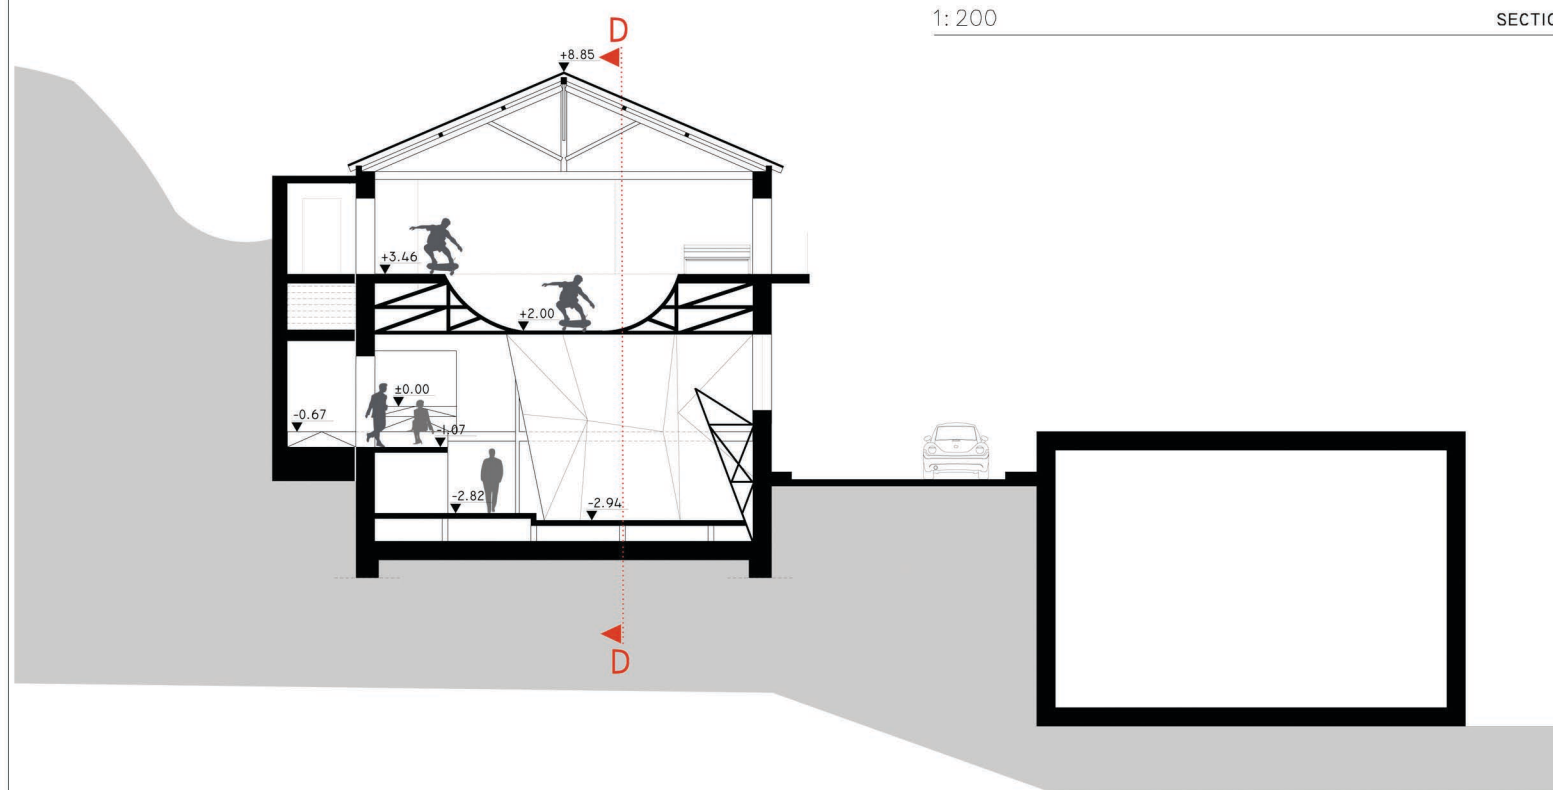

MAGDALENA CZAPLUK, N° 24352

CENTER OF TOURISM AND RECREATION
REHABILITATION OF FORMER WOOL FACTORIES

LOCALIZATION: ROTONDA DO RATO, SAO MARTINHO
COVILHA, PORTUGAL

DISSERTATION PROJECT
UNIVERSIDADE DA BEIRA INTERIOR
GDANSK UNIVERSITY OF TECHNOLOGY

1: 200

BUILDING A
SECTION CC,DD