


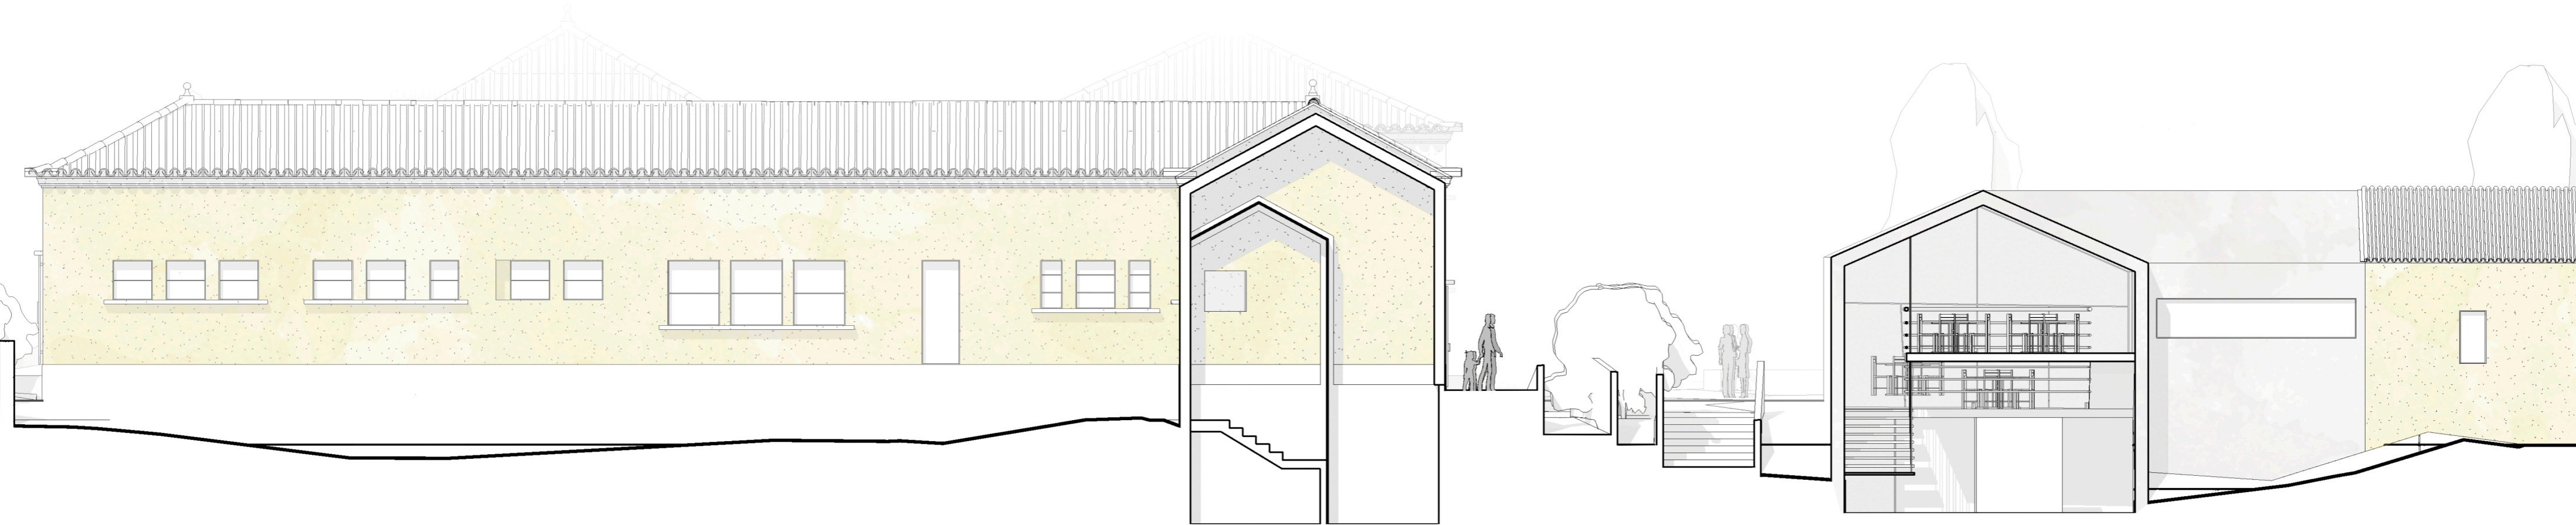

CORTE AA E1/100



CORTE BB E1/100



CORTE CC E1/100

10 | 5 | 2 | 0



CENTRO CULTURAL DA GUARDA
DISERTAÇÃO DE PROJECTO UBI 2019/2020

CORTES AA/BB/CC 1/100
COLLAGE