

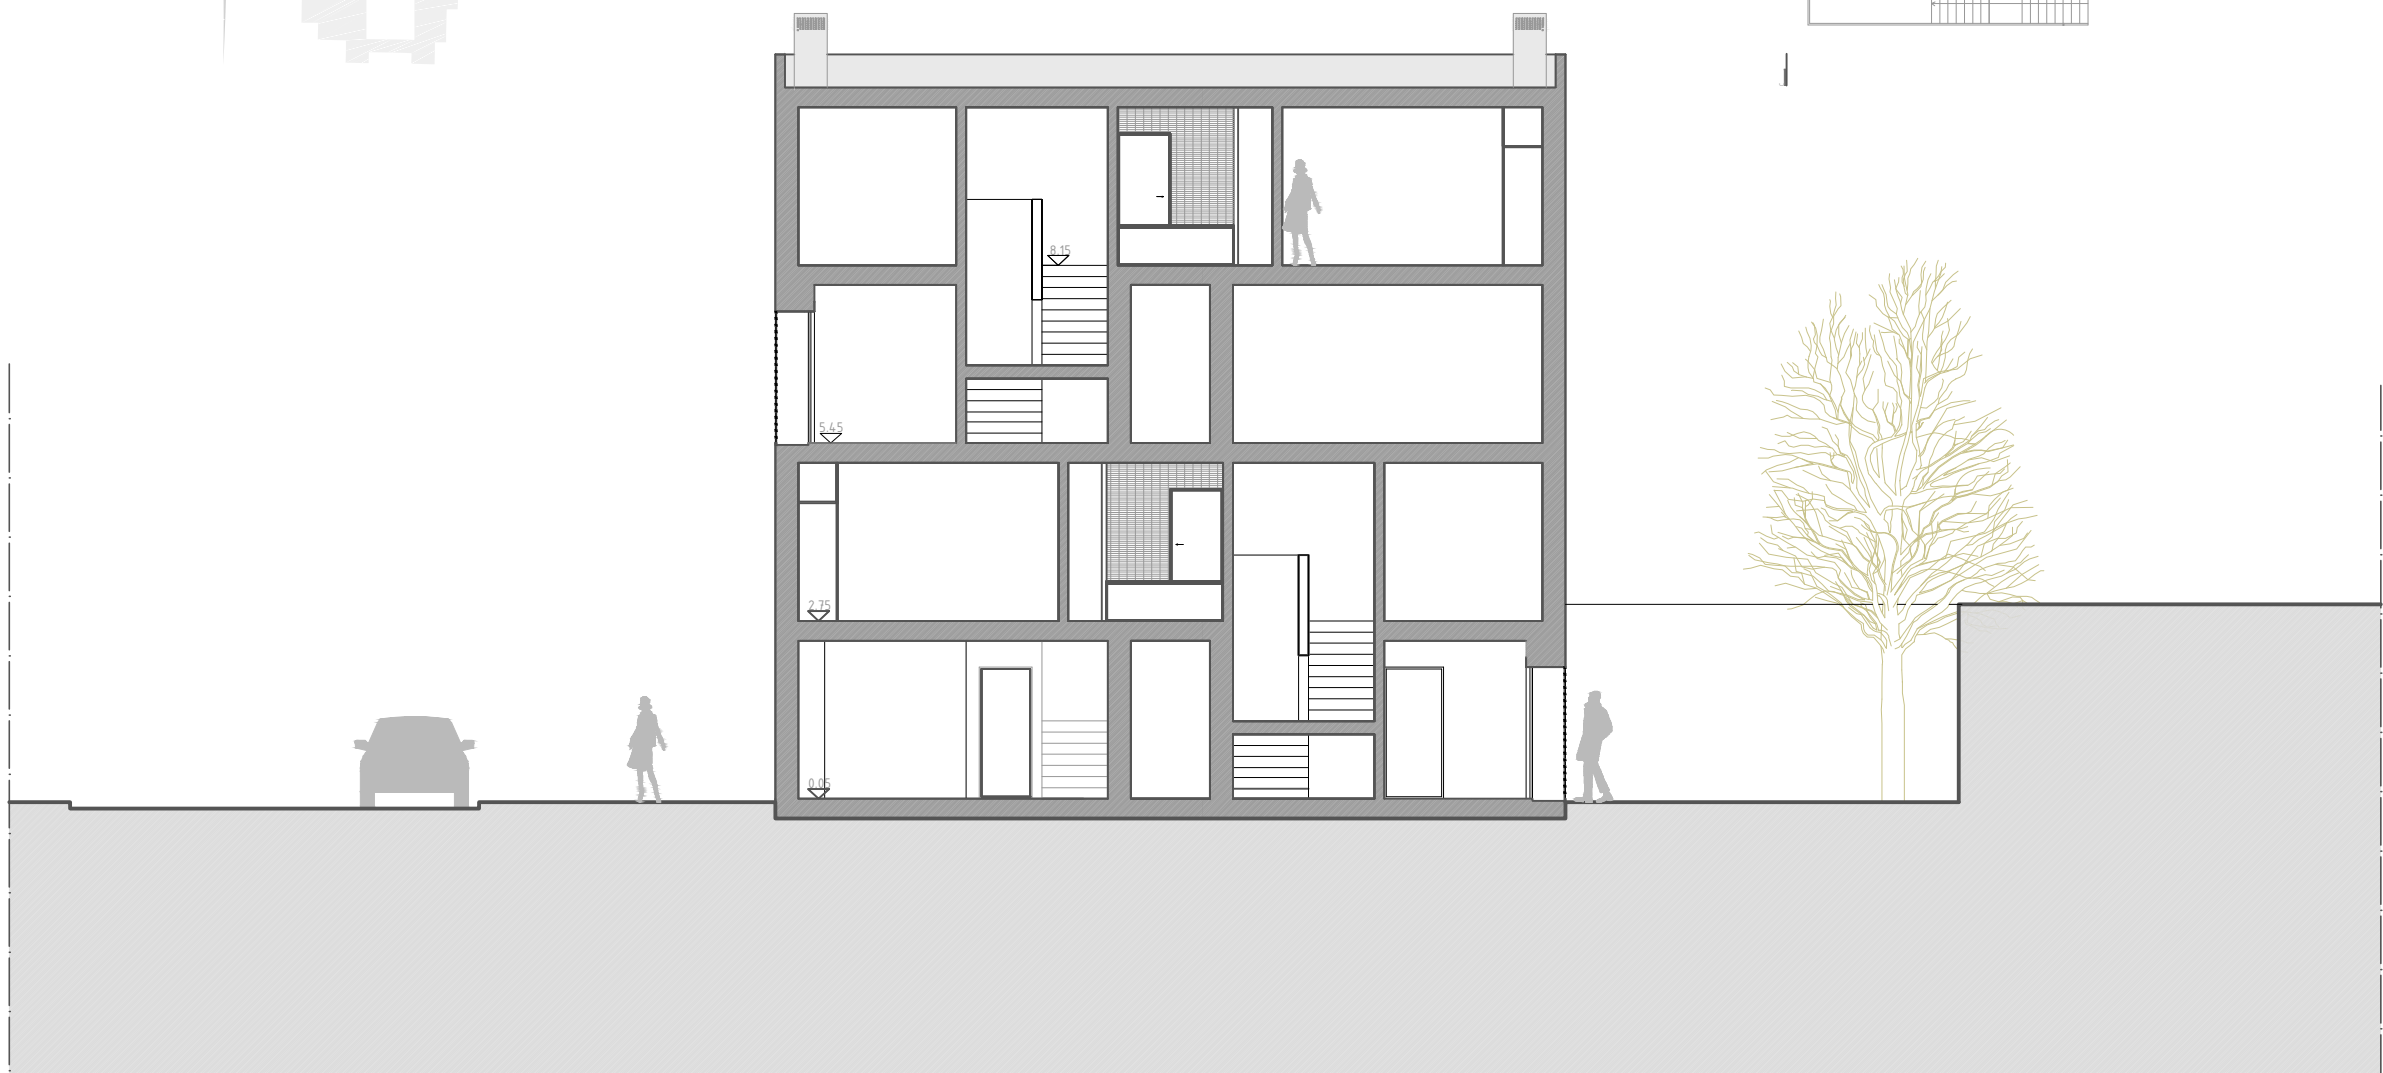


Planta de cobertura 1/200

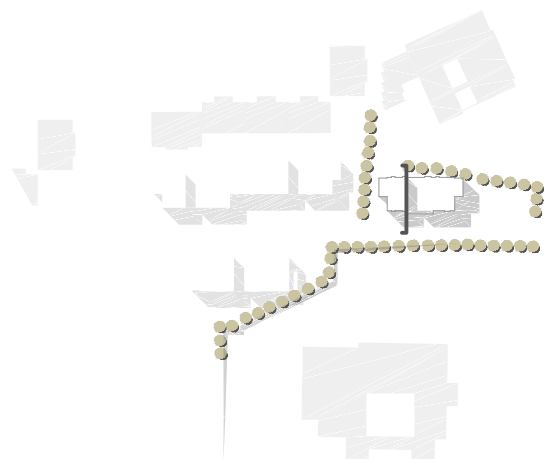

Corte C-C' 1/100

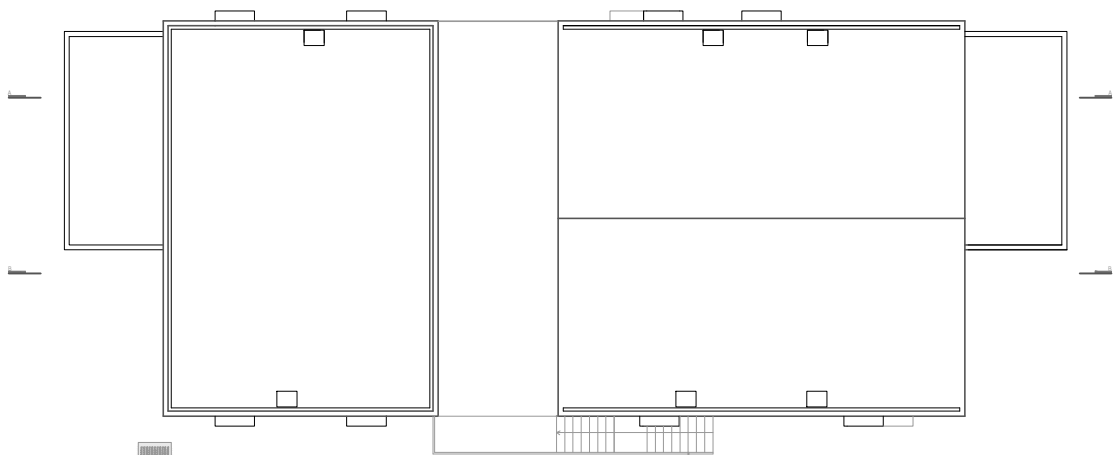