


Planta de Cobertura 1/200



Corte E_E' 1/100

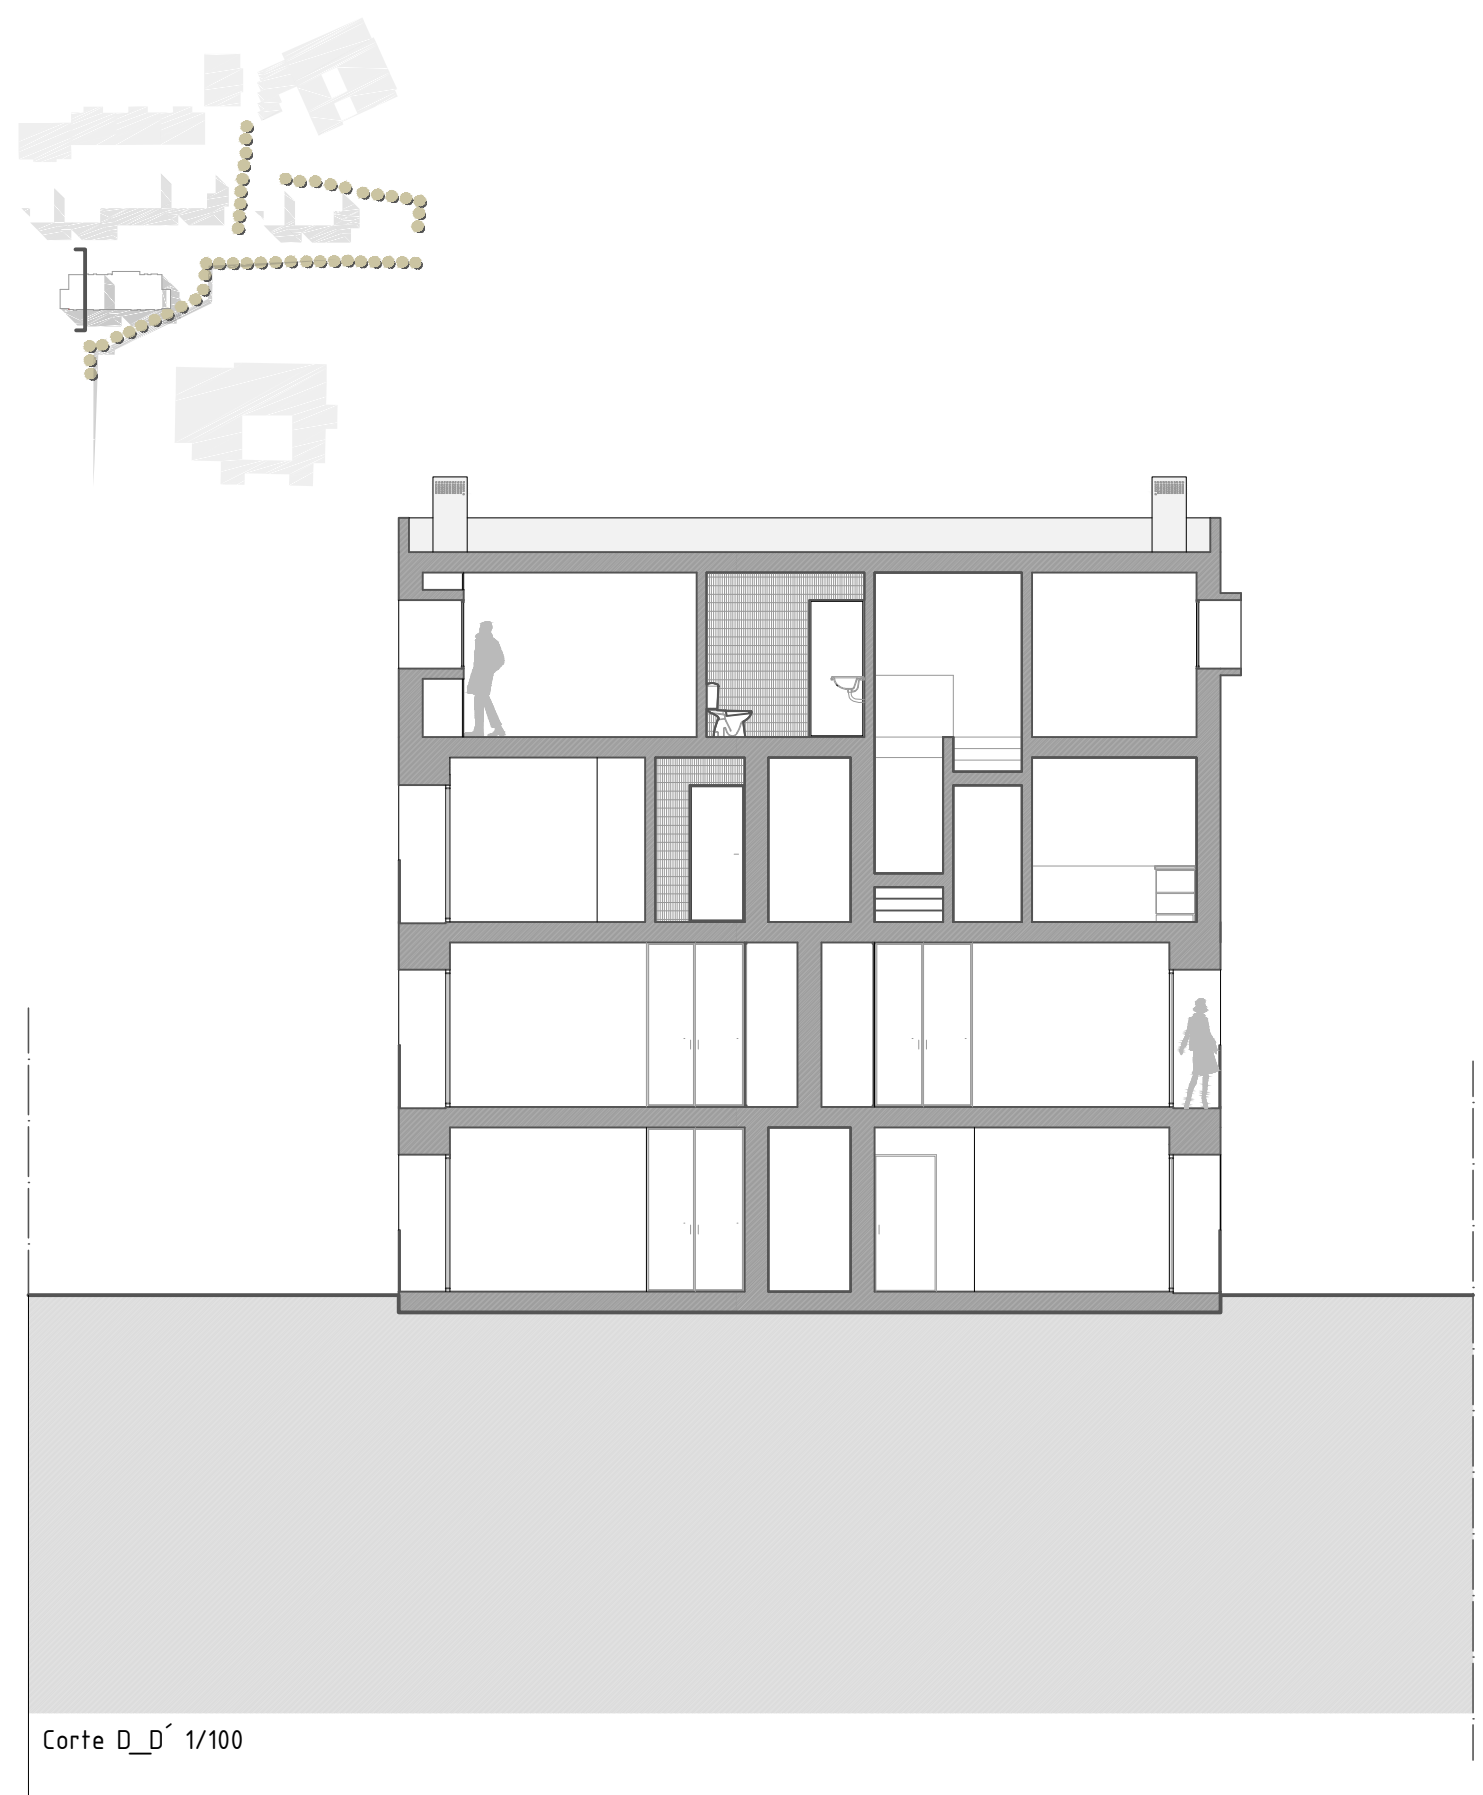

Corte D_D' 1/100

