




PLANTA COTA 924 E1/50

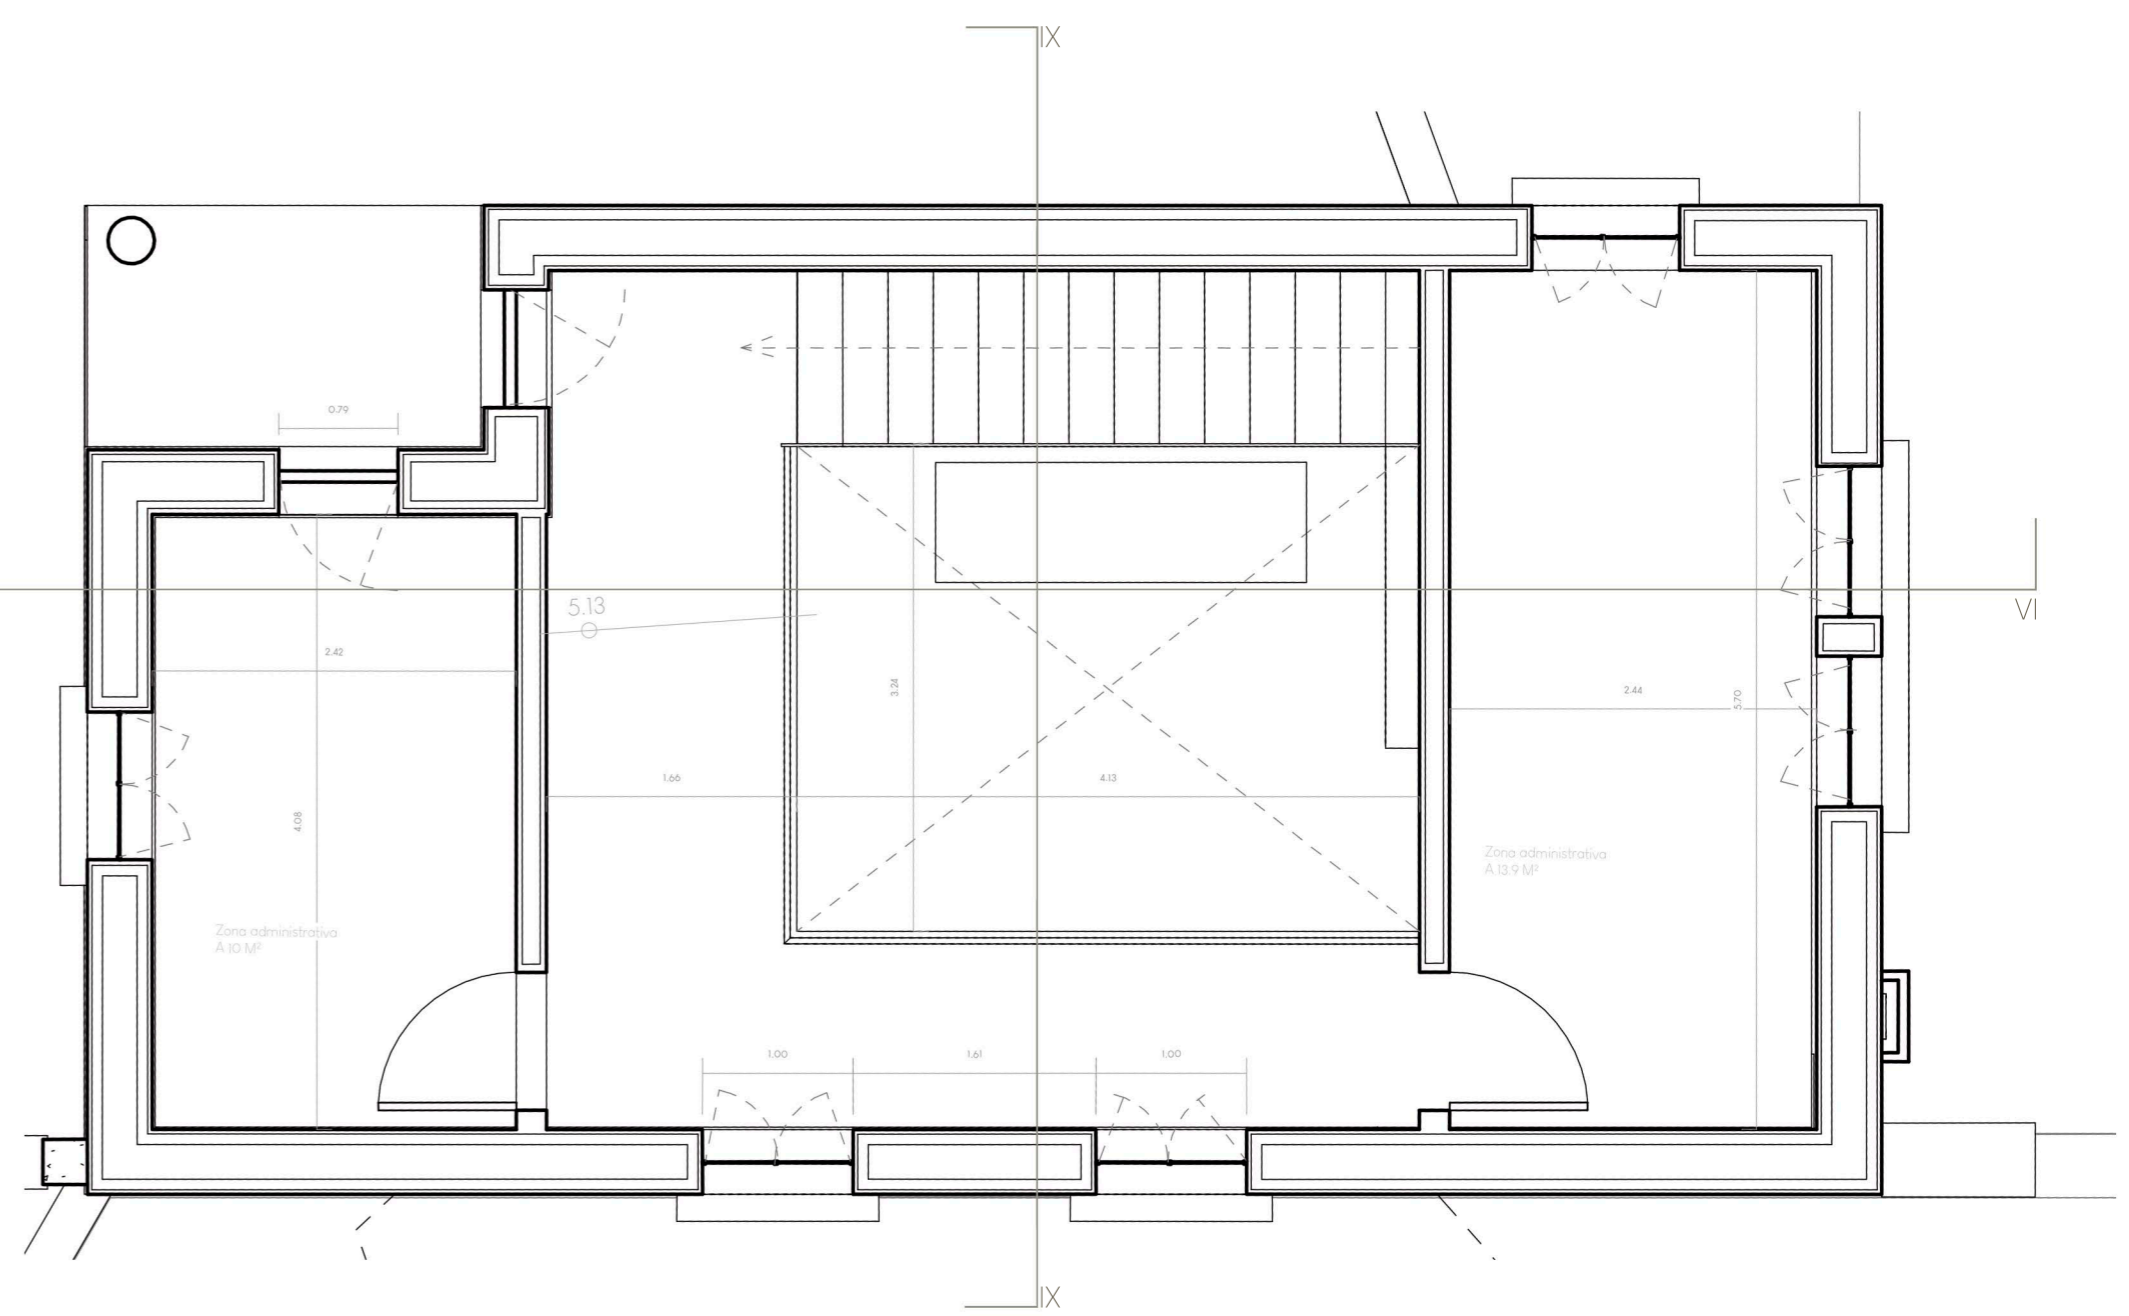


PLANTA COTA 926.7 E1/50

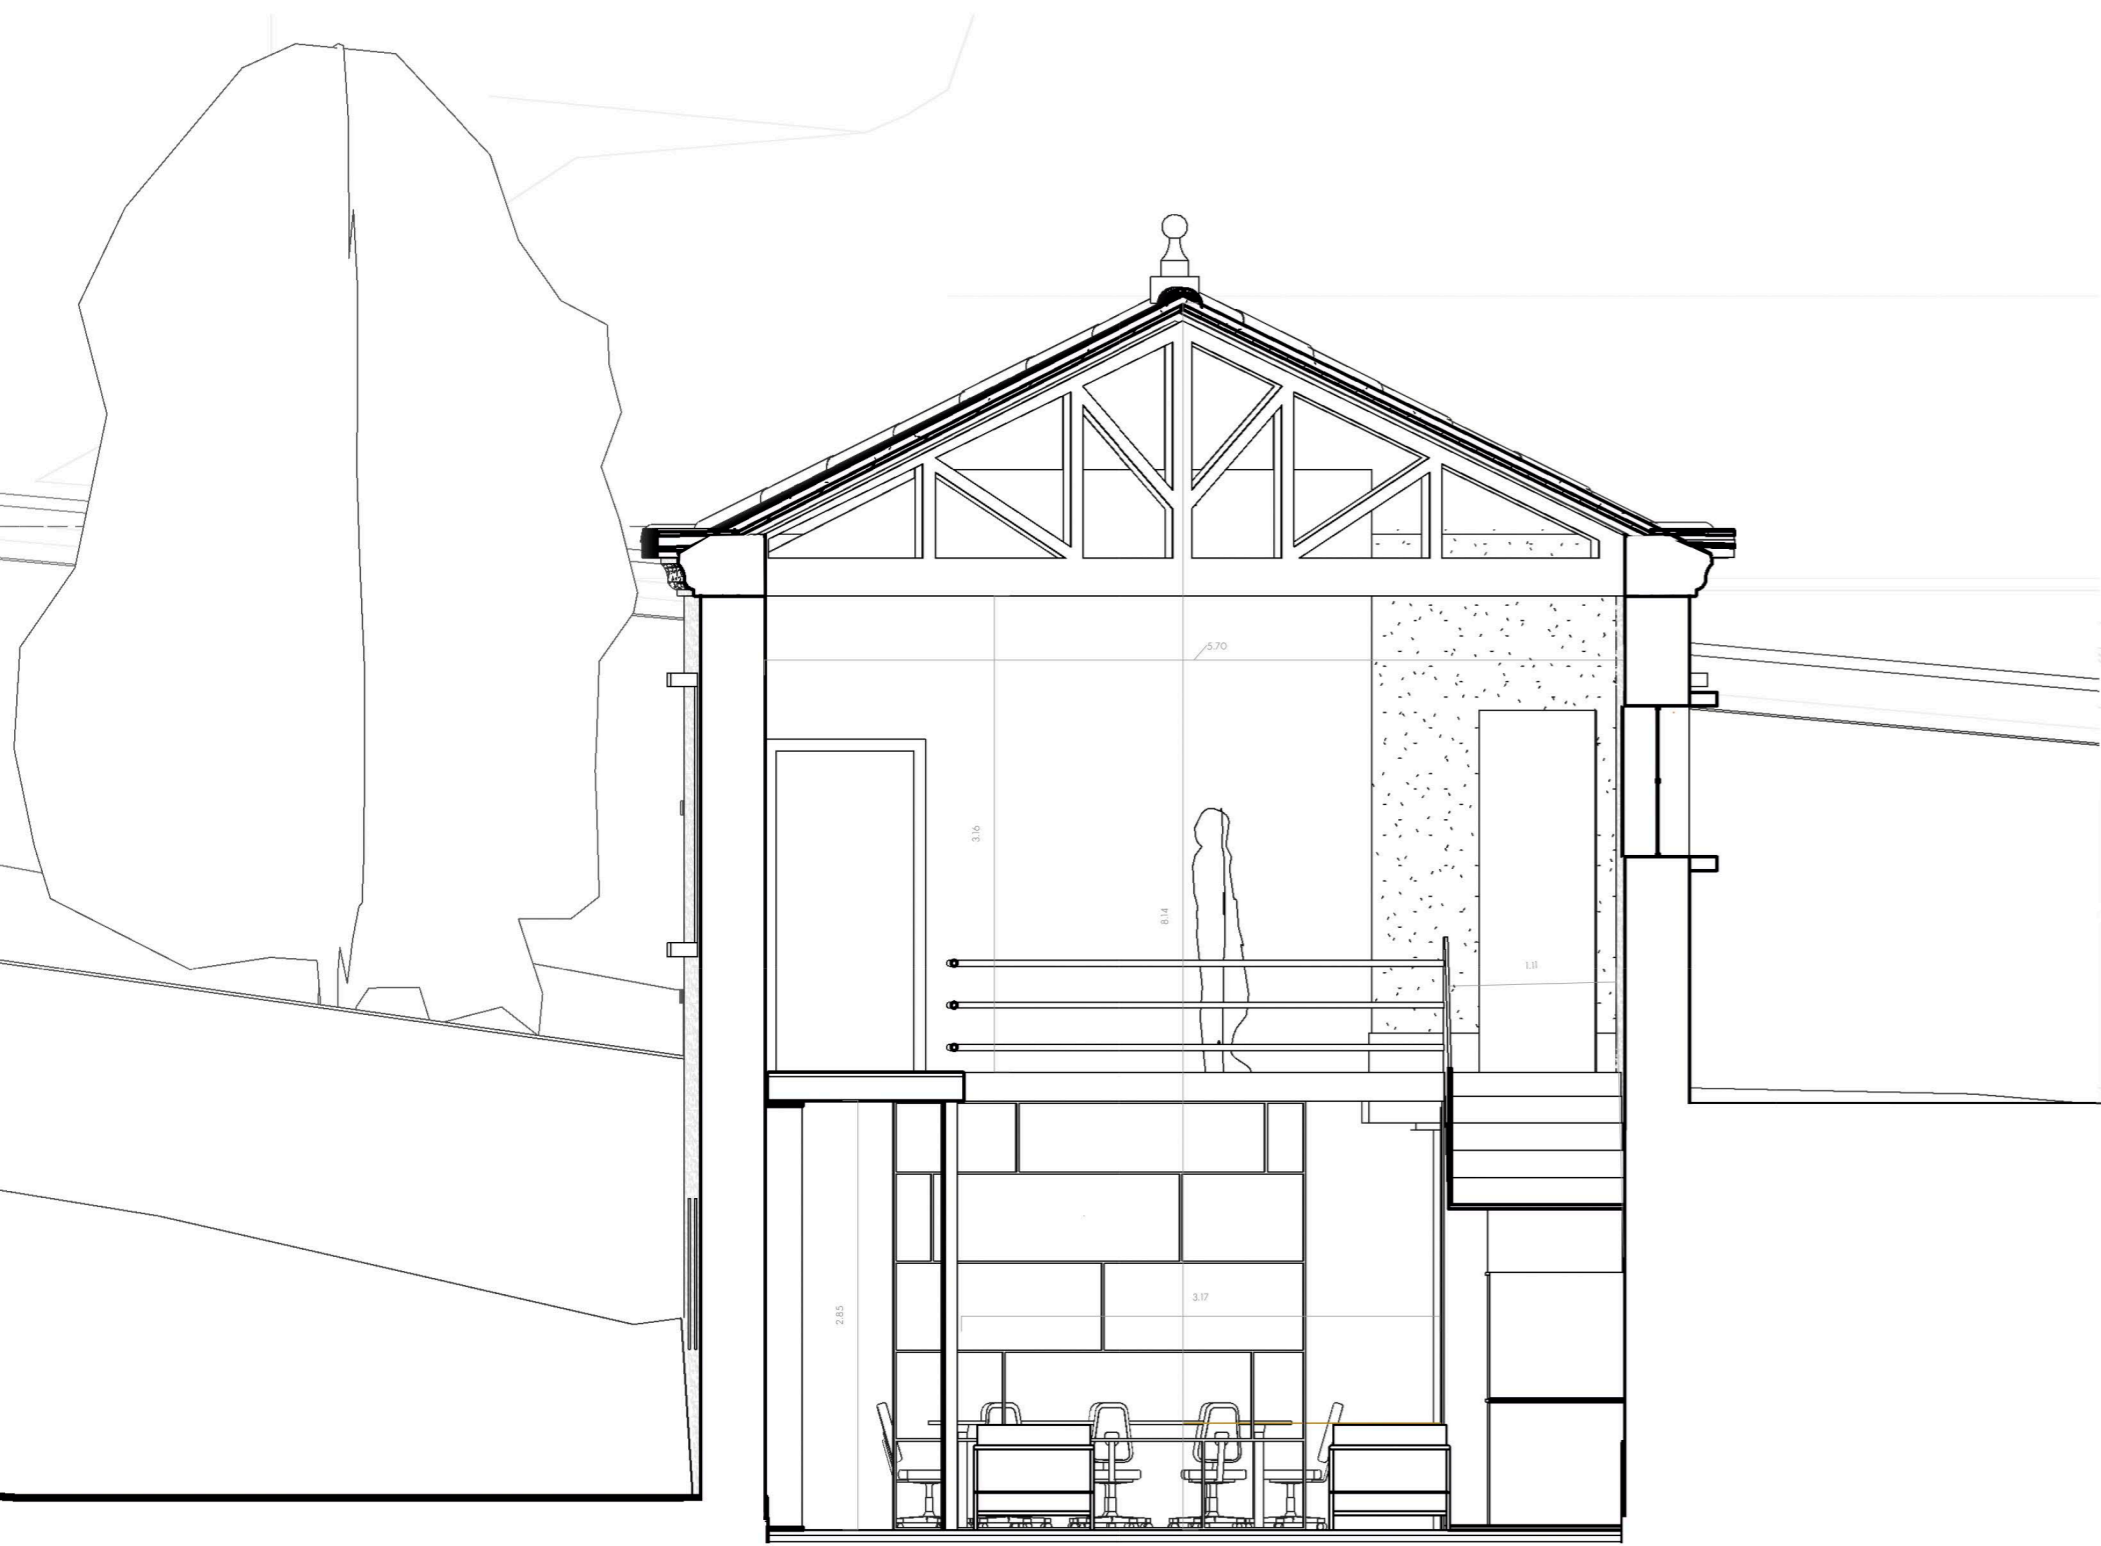

CORTE IX 1/50

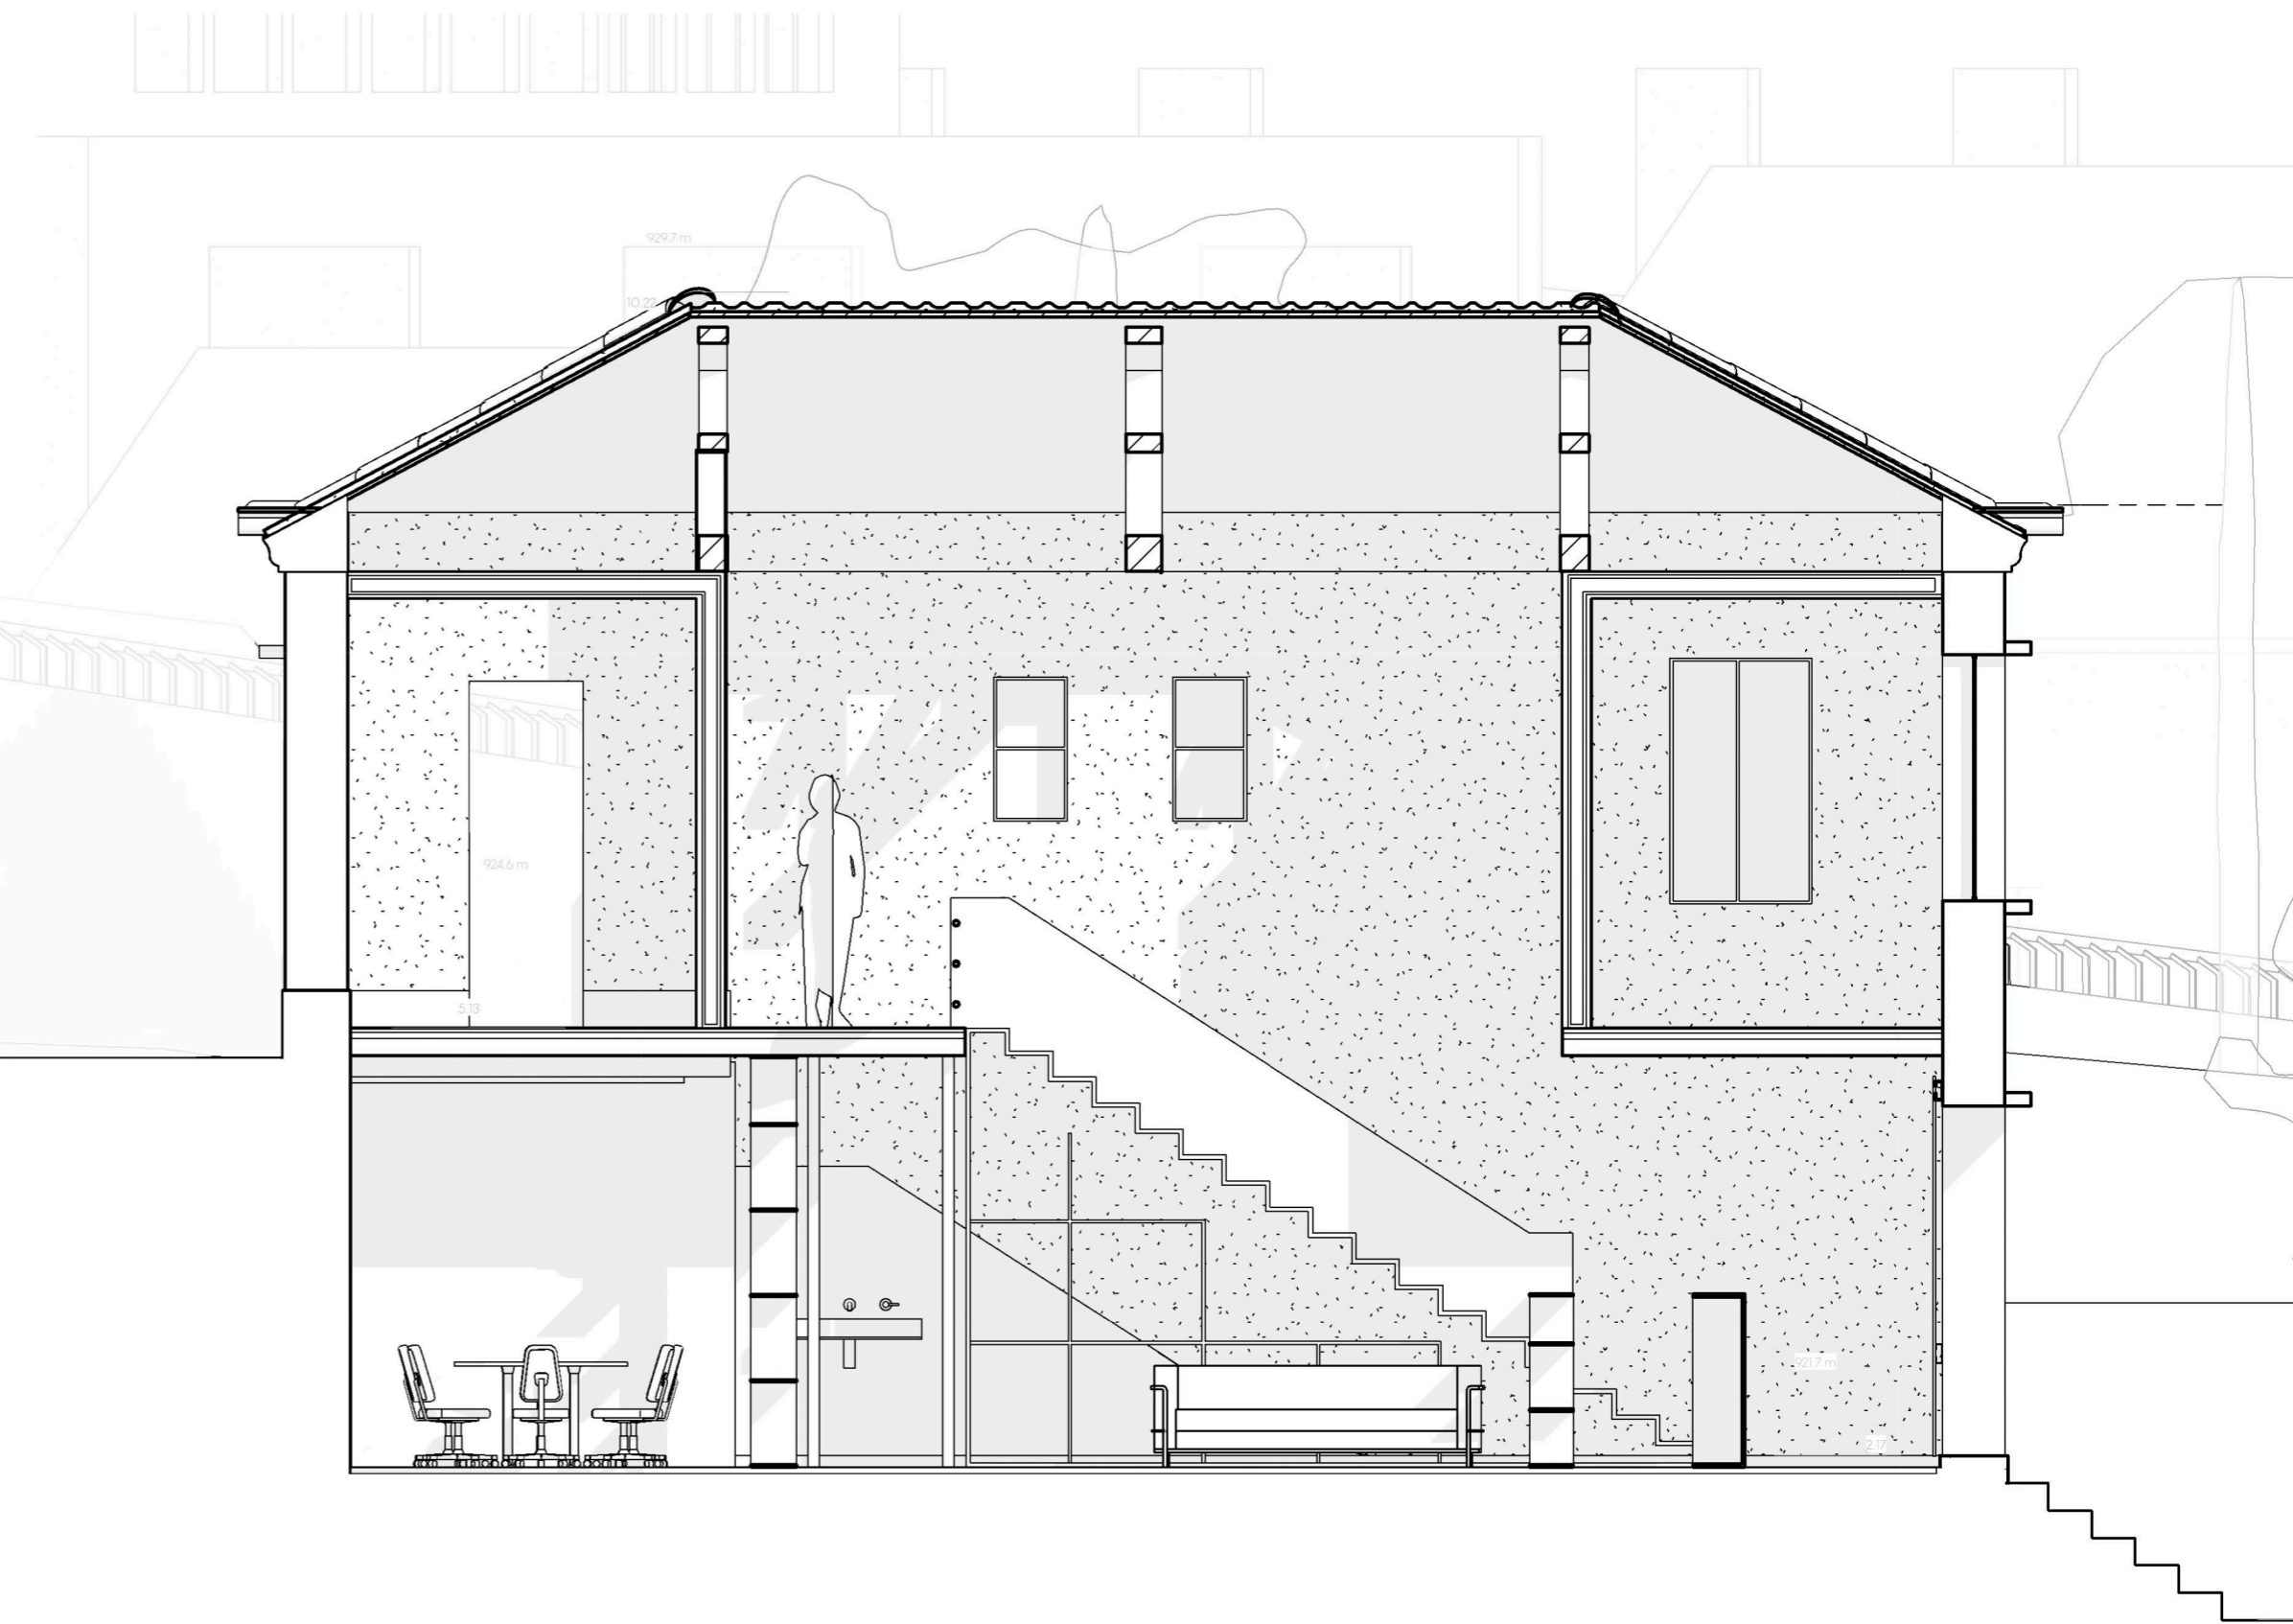

CORTE VI E1/50

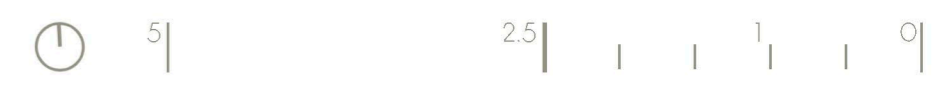

FOTOGRAFIAS DA MAQUETA