


STRUCTURE SCHEME



RAIN WATER COLLECTORS

TECHNICAL ROOMS

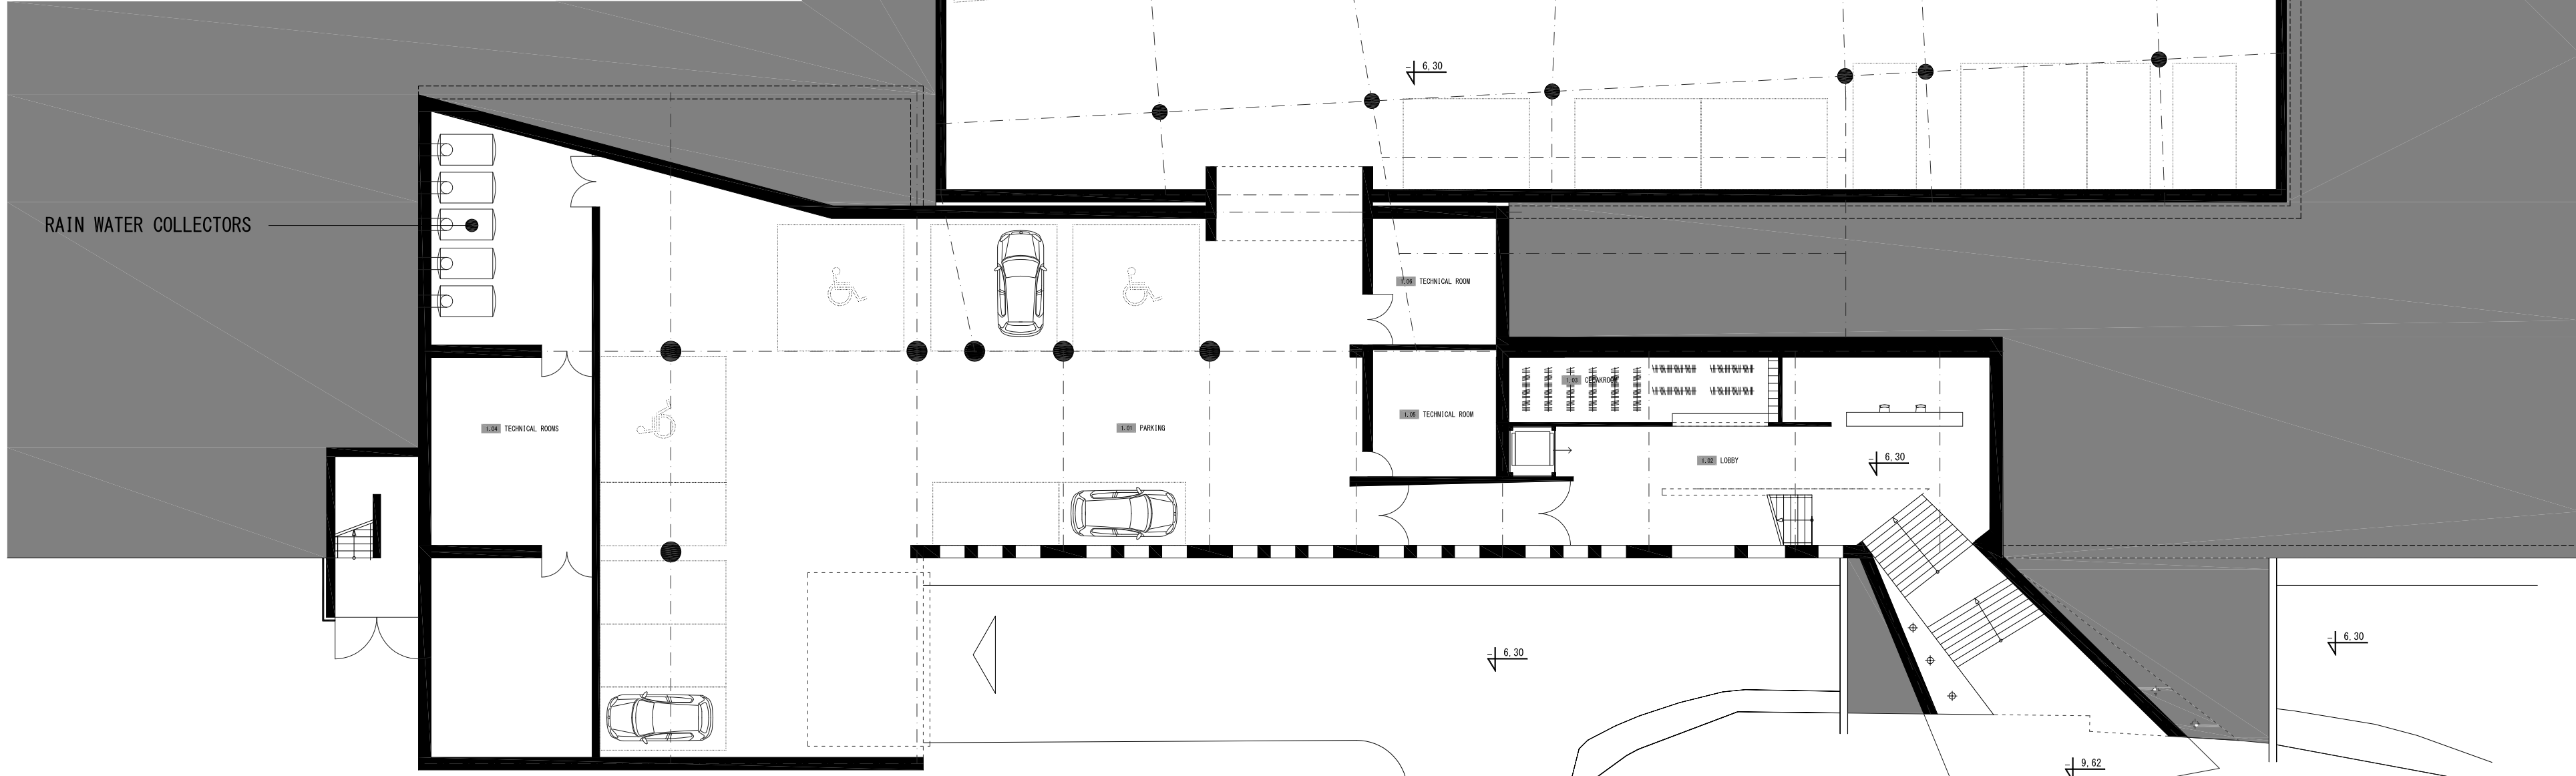

PARKING

TECHNICAL ROOM

TECHNICAL ROOM

LOBBY

ELIZA BORKOWSKA, N° 24351

ARCHITECTURE FACULTY AND STUDENTS' CREATIVITY CENTER  
REHABILITATION OF FORMER WOOL FACTORY

LOCALIZATION: LARGO CONEGO JOAQUIM dos SANTOS, CALCADA da FONTE do LAMEIRO  
COVILHA, PORTUGAL

DISSERTATION PROJECT  
UNIVERSIDADE da BEIRA INTERIOR  
GDANSK UNIVERSITY OF TECHNOLOGY

GROUND FLOOR  
SCALE 1:200