



1: 200

SECTION A-A

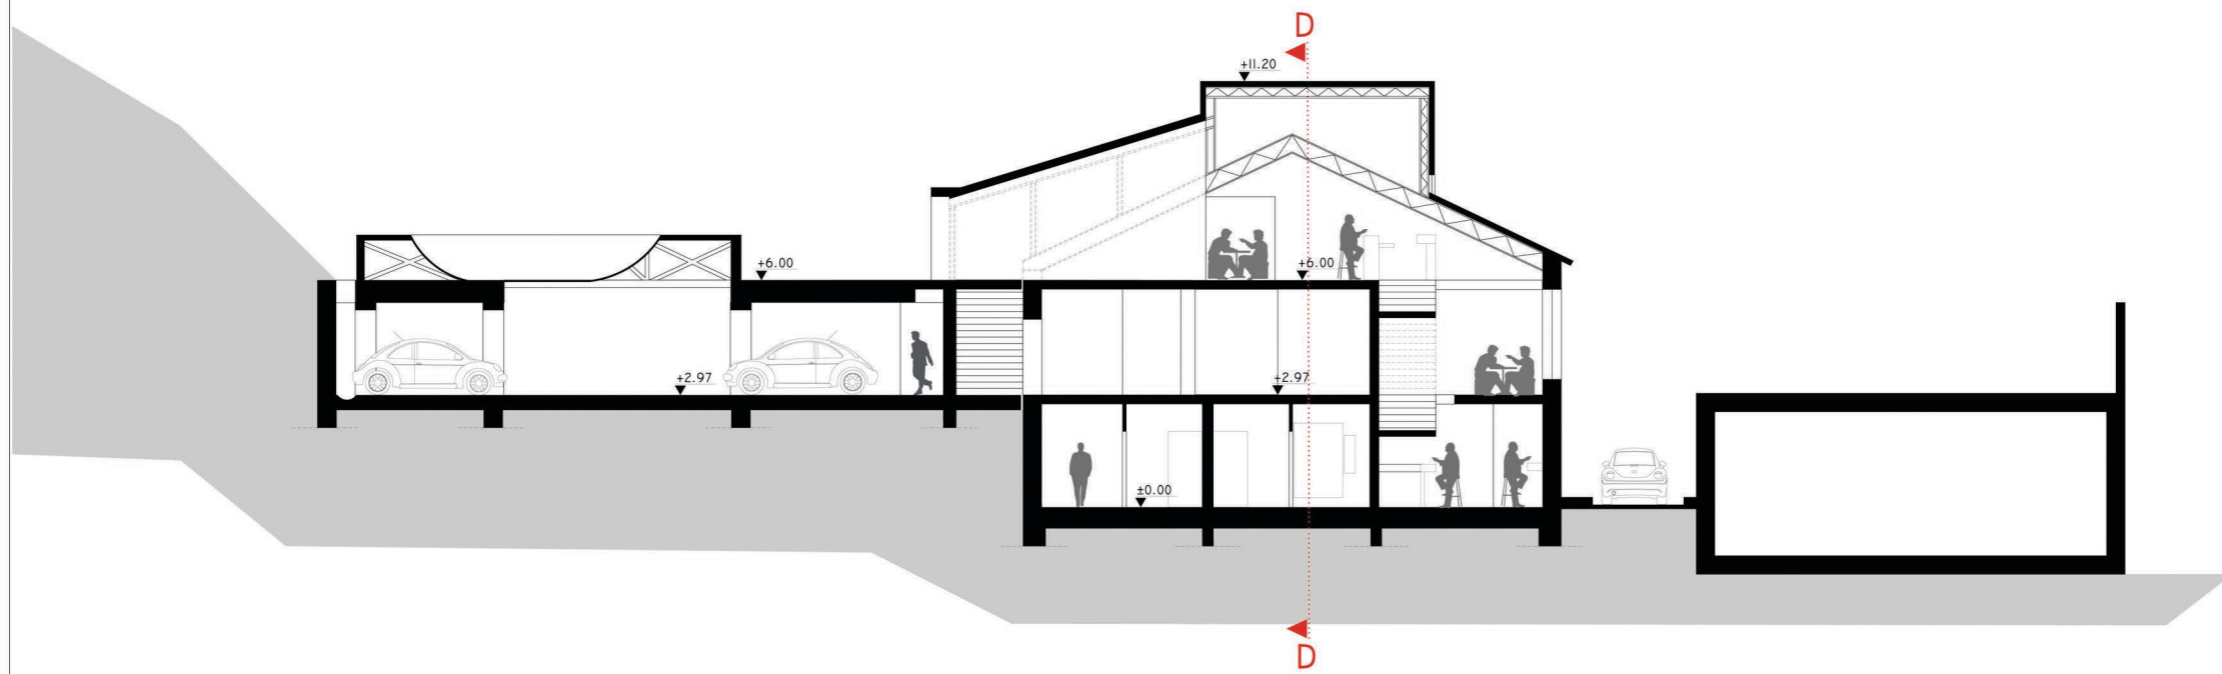

1: 200

SECTION B-B

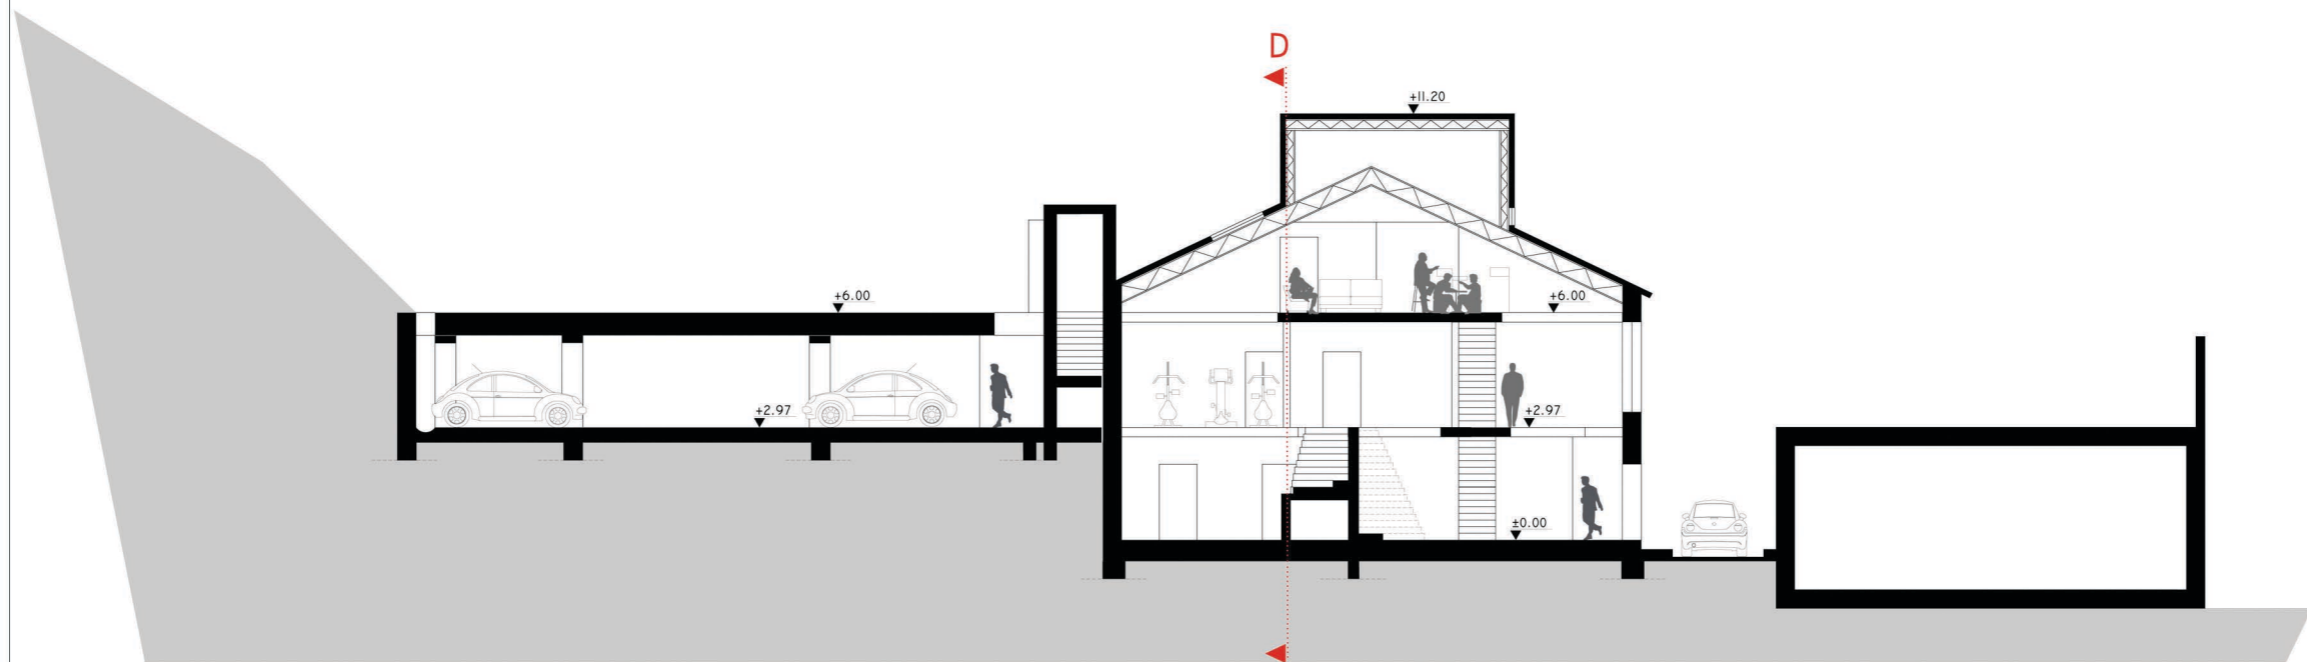

MAGDALENA CZAPLUK, N ° 24352
CENTER OF TOURISM AND RECREATION
REHABILITATION OF FORMER WOOL FACTORIES

LOCALIZATION: ROTONDA DO RATO, SAO MARTINHO
COVILHA, PORTUGAL

DISSERTATION PROJECT
UNIVERSIDADE DA BEIRA INTERIOR
GDAŃSK UNIVERSITY OF TECHNOLOGY

BUILDING A
SECTIONS AA,BB
1: 200

06