

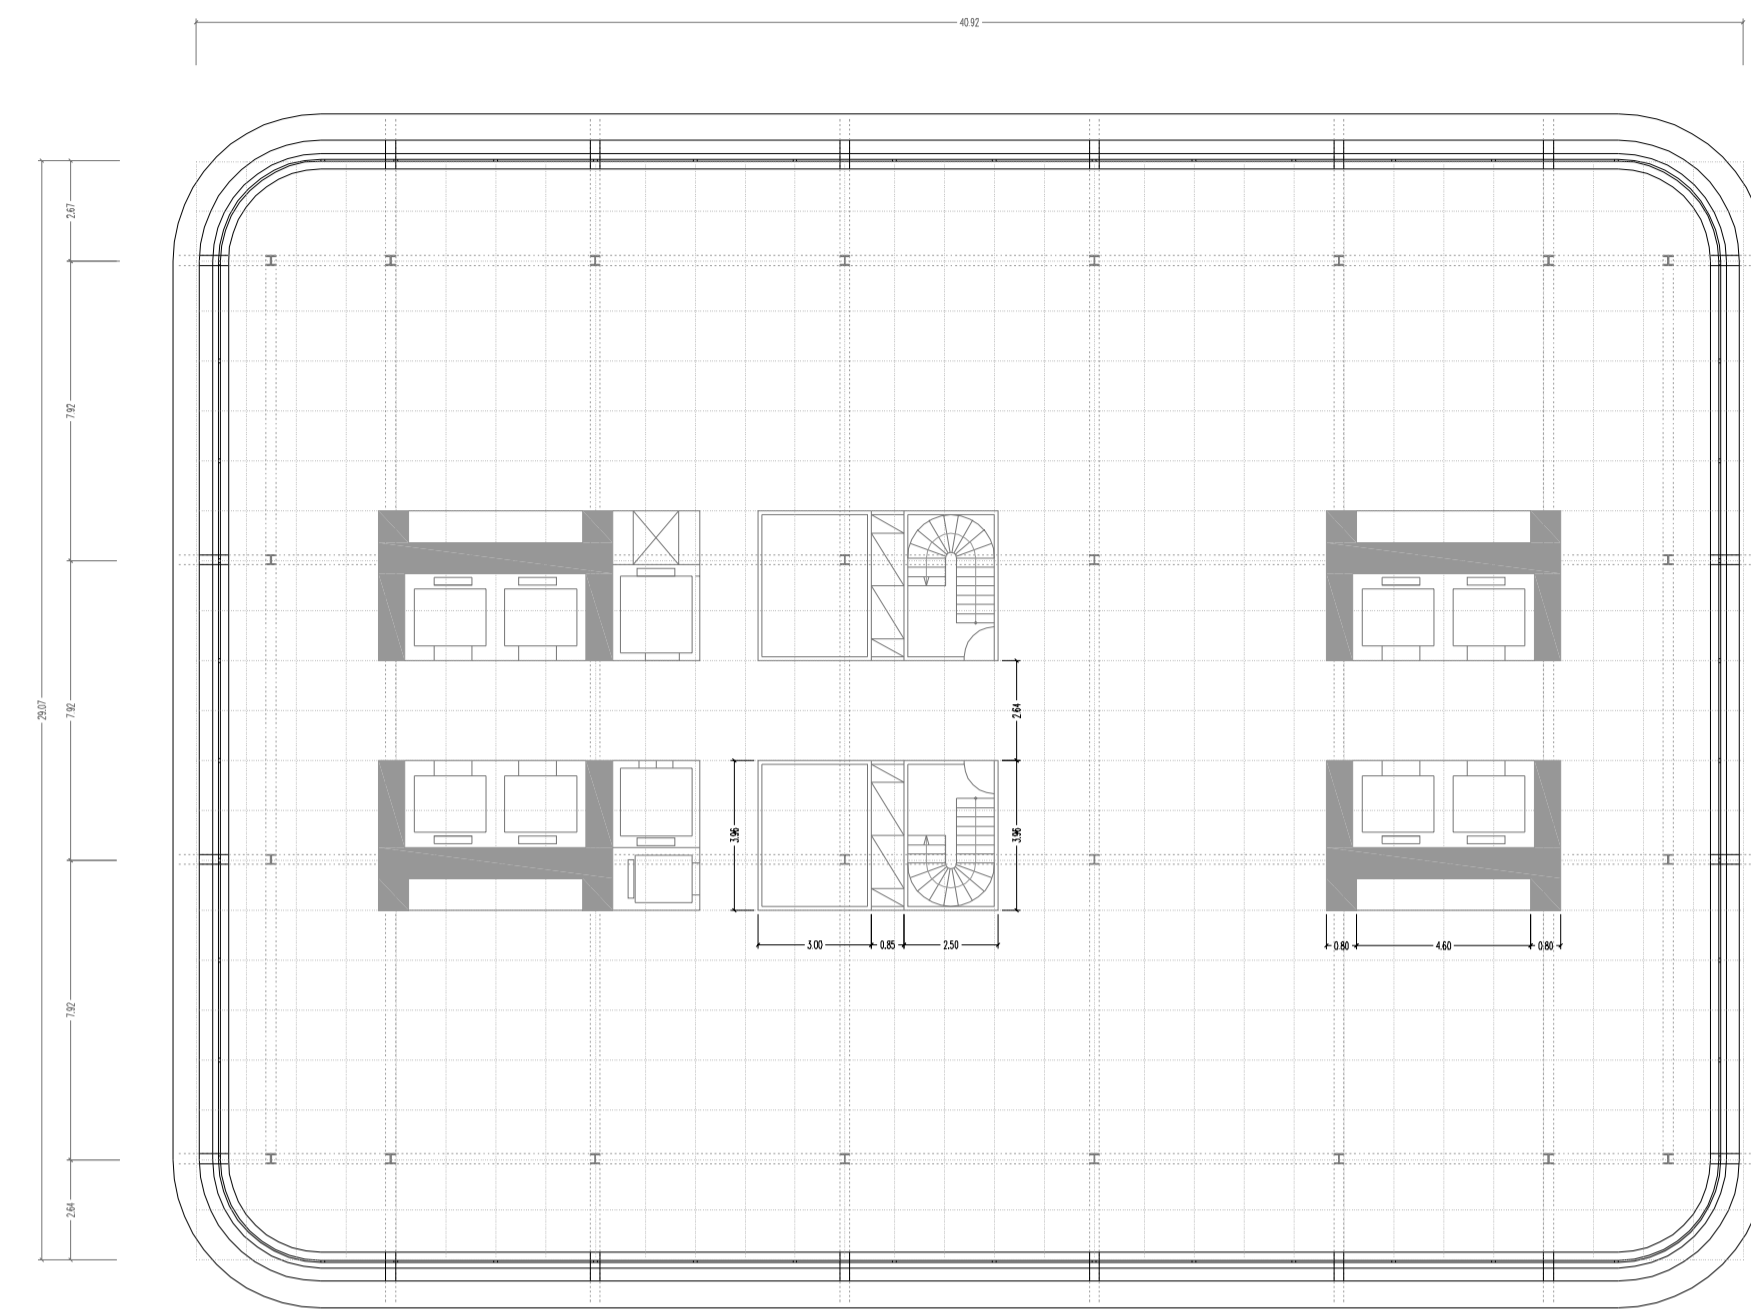
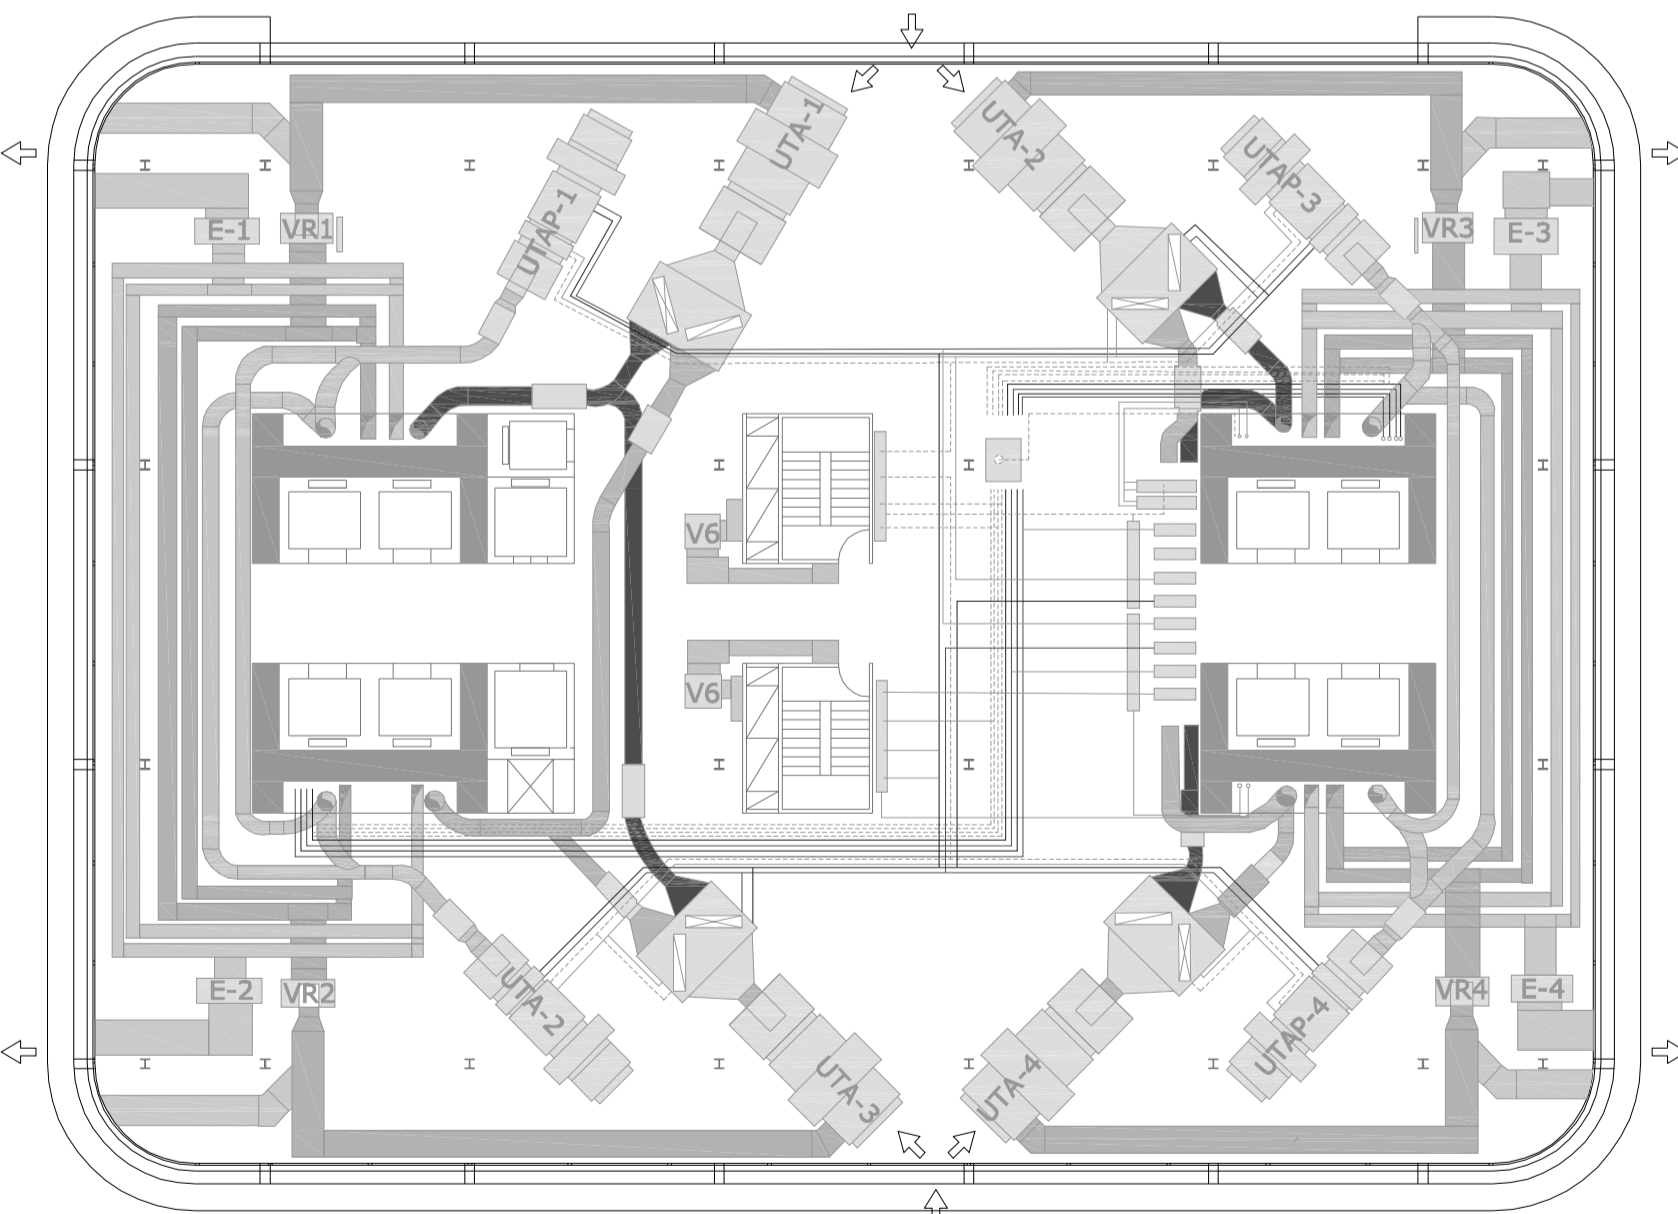
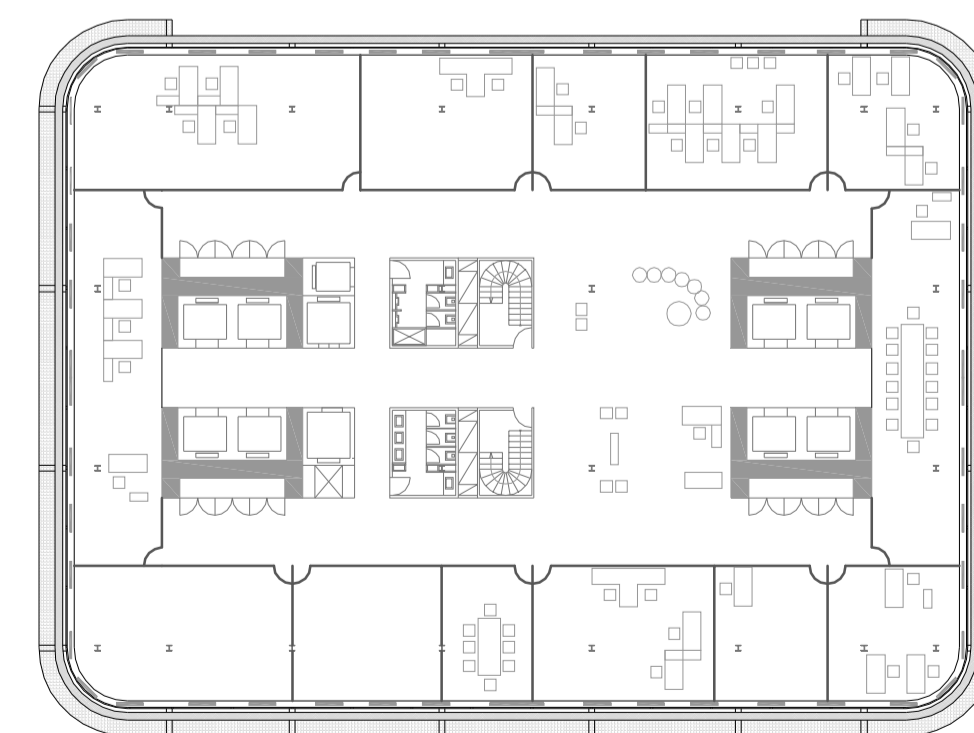
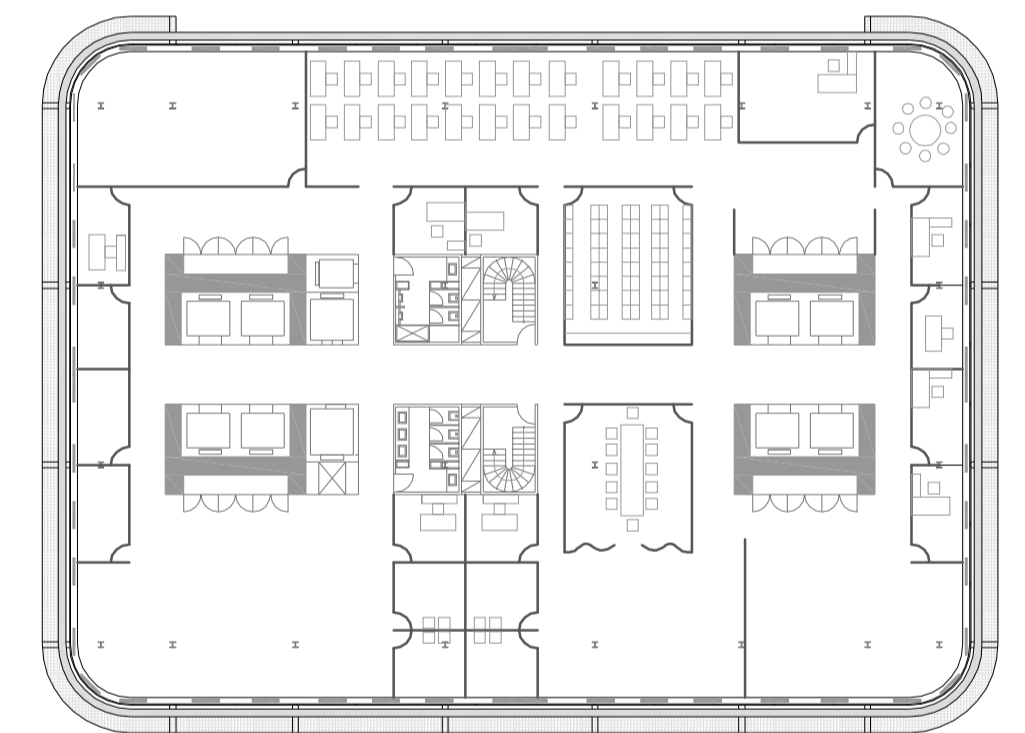



Esquema estrutural

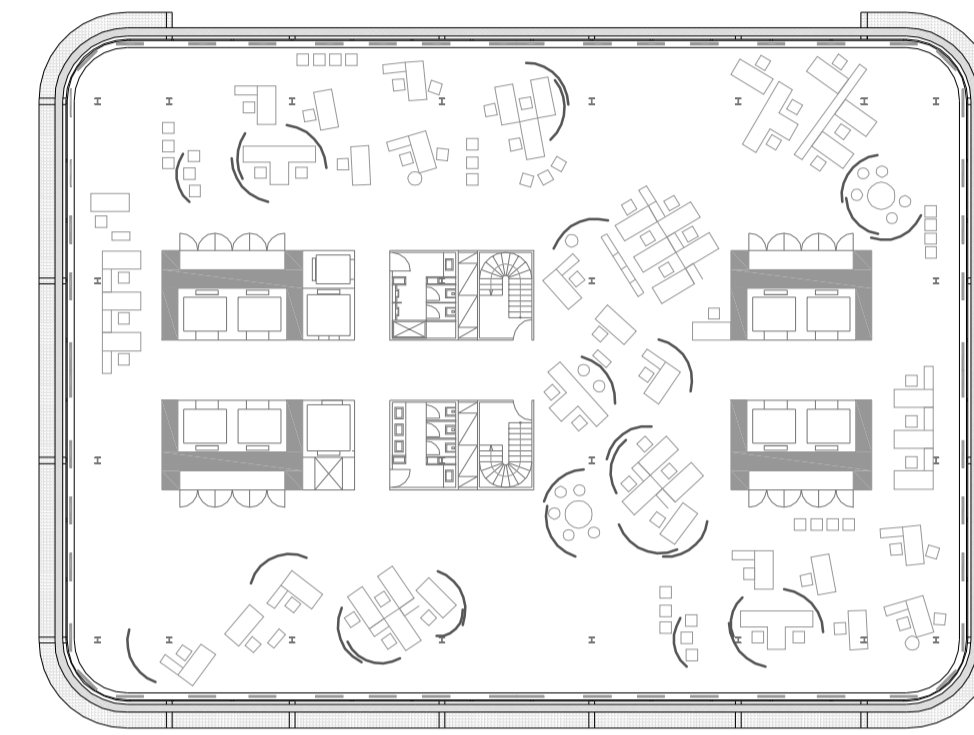

Esquema compositivo

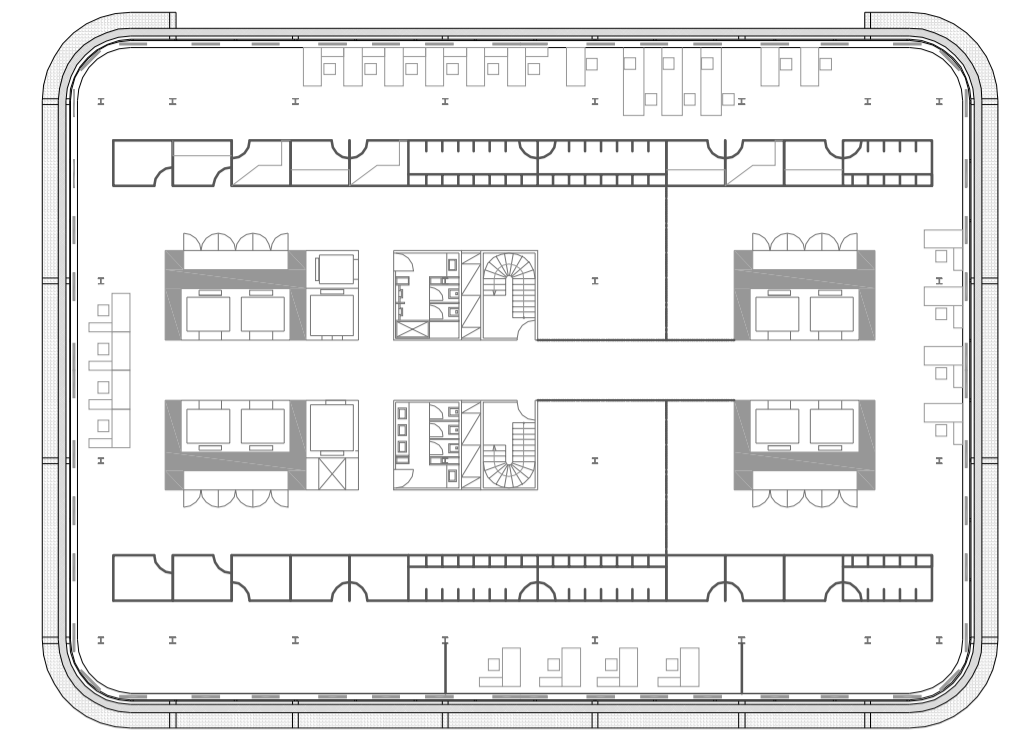

Piso técnico

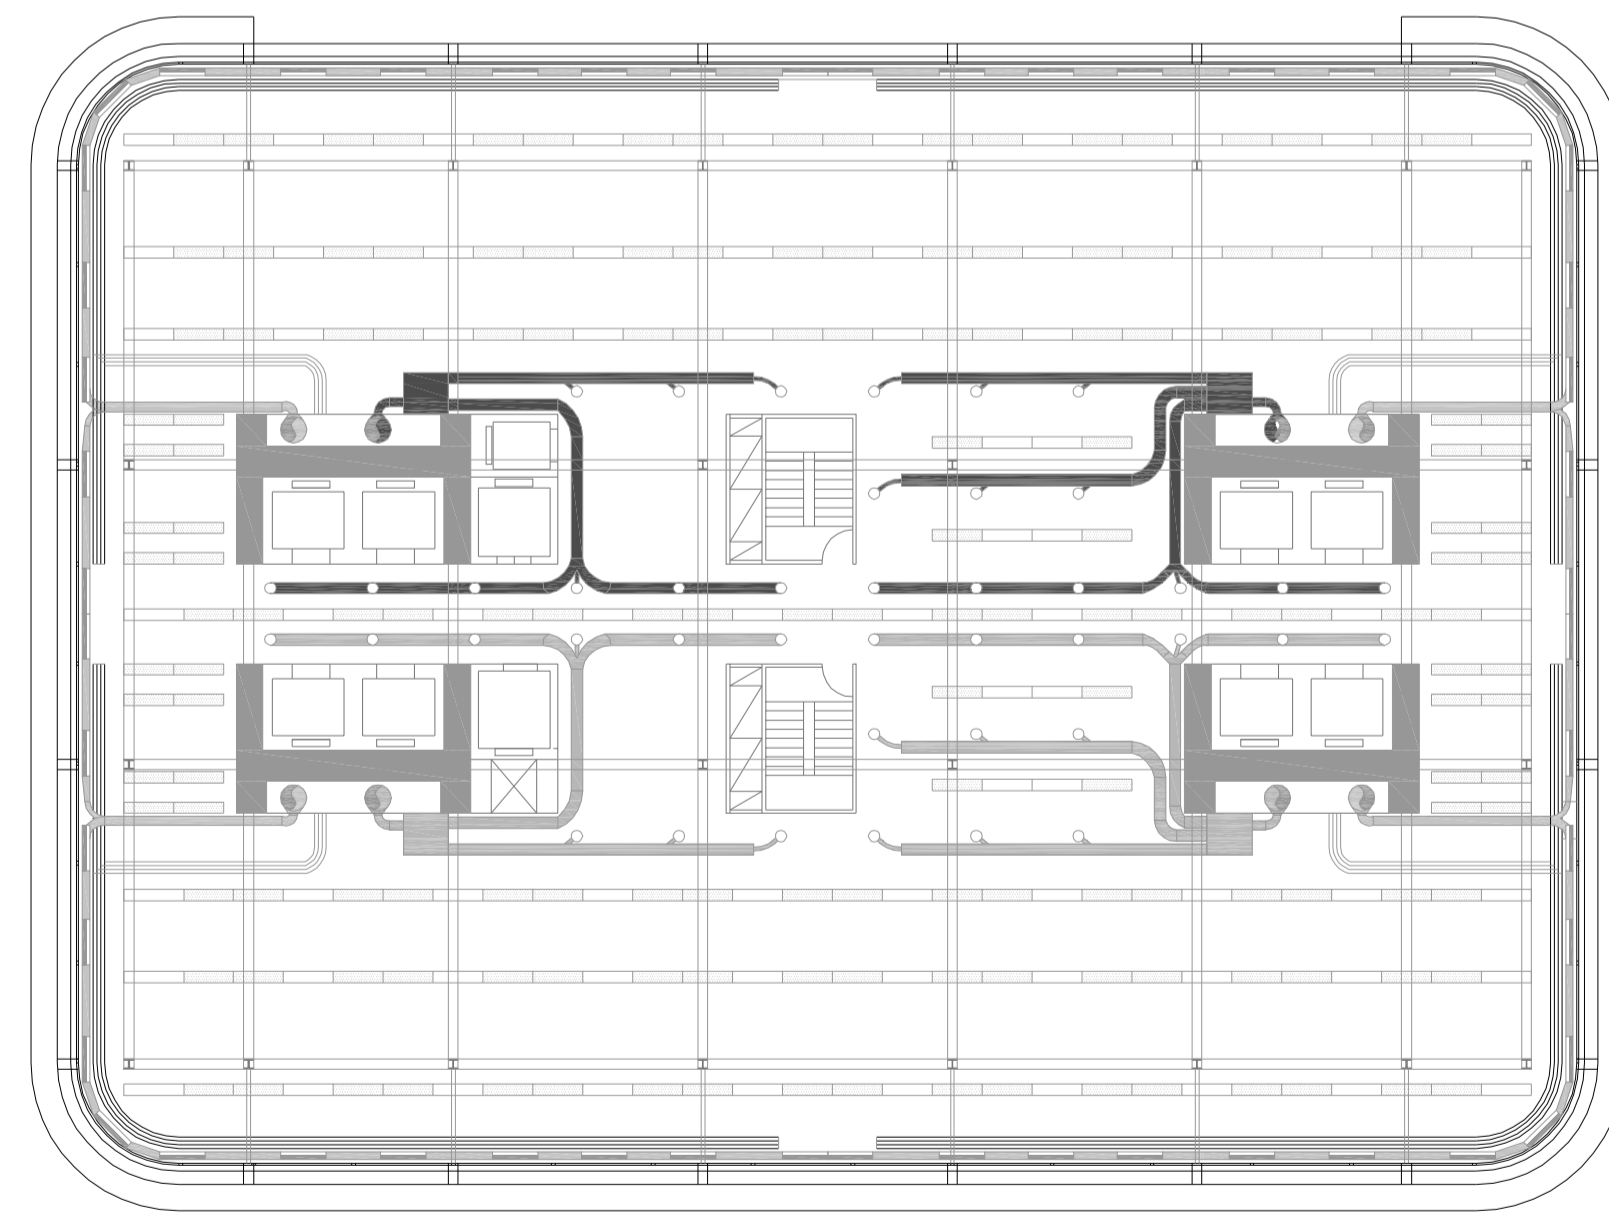

Planta de tectos

LEGENDA:
 UTA- Unidade de Tratamento de Ar
 UTA-P- Unidade de Tratamento de Ar Primário
 VR- Ventilador de Retorno
 E- Extractor
 V- Ventilador

Plantas (escala 1:200)

Versatilidade de Plantas (escala 1:300)