




Planta de Piso

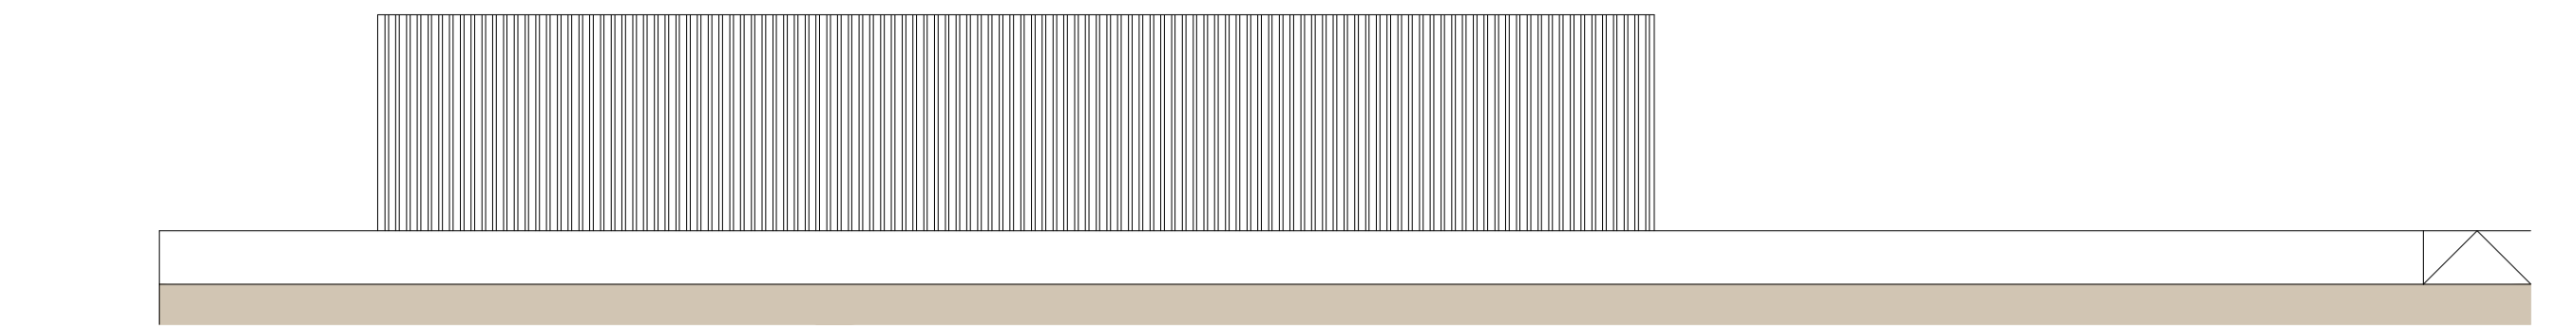


Corte Alçado AA'

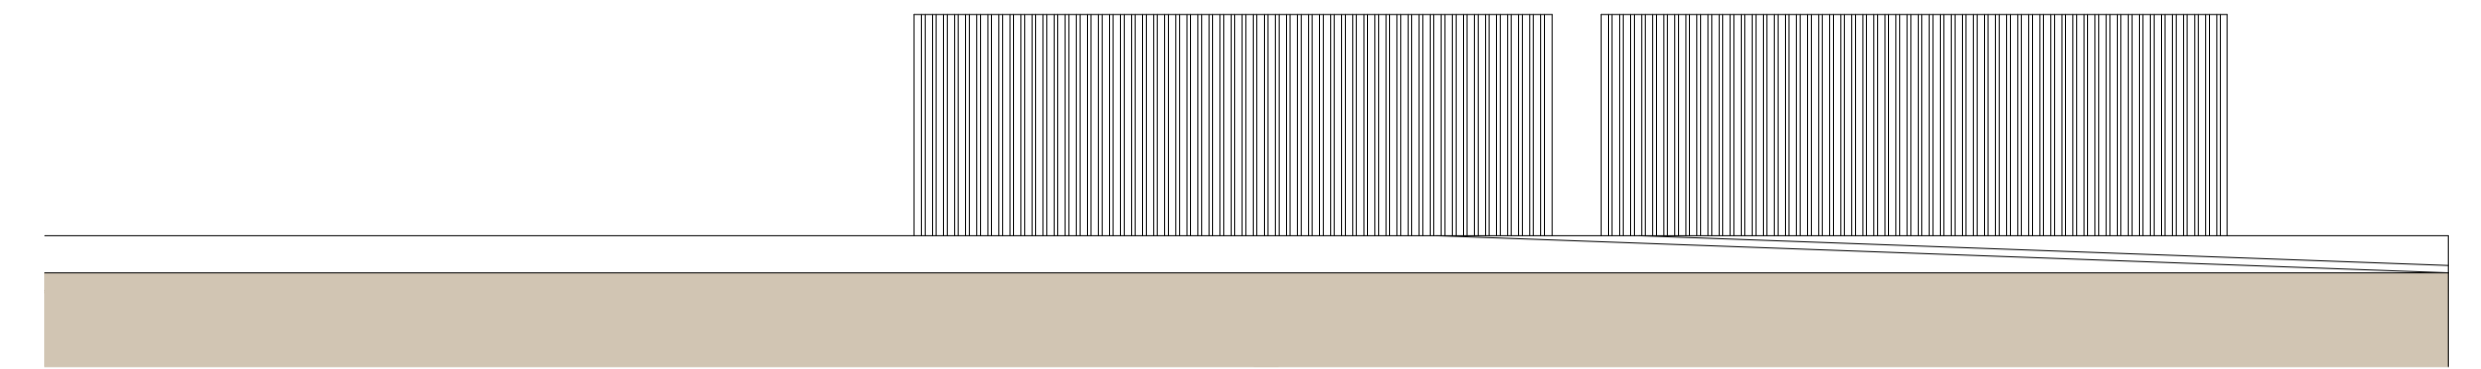


Corte Alçado BB'

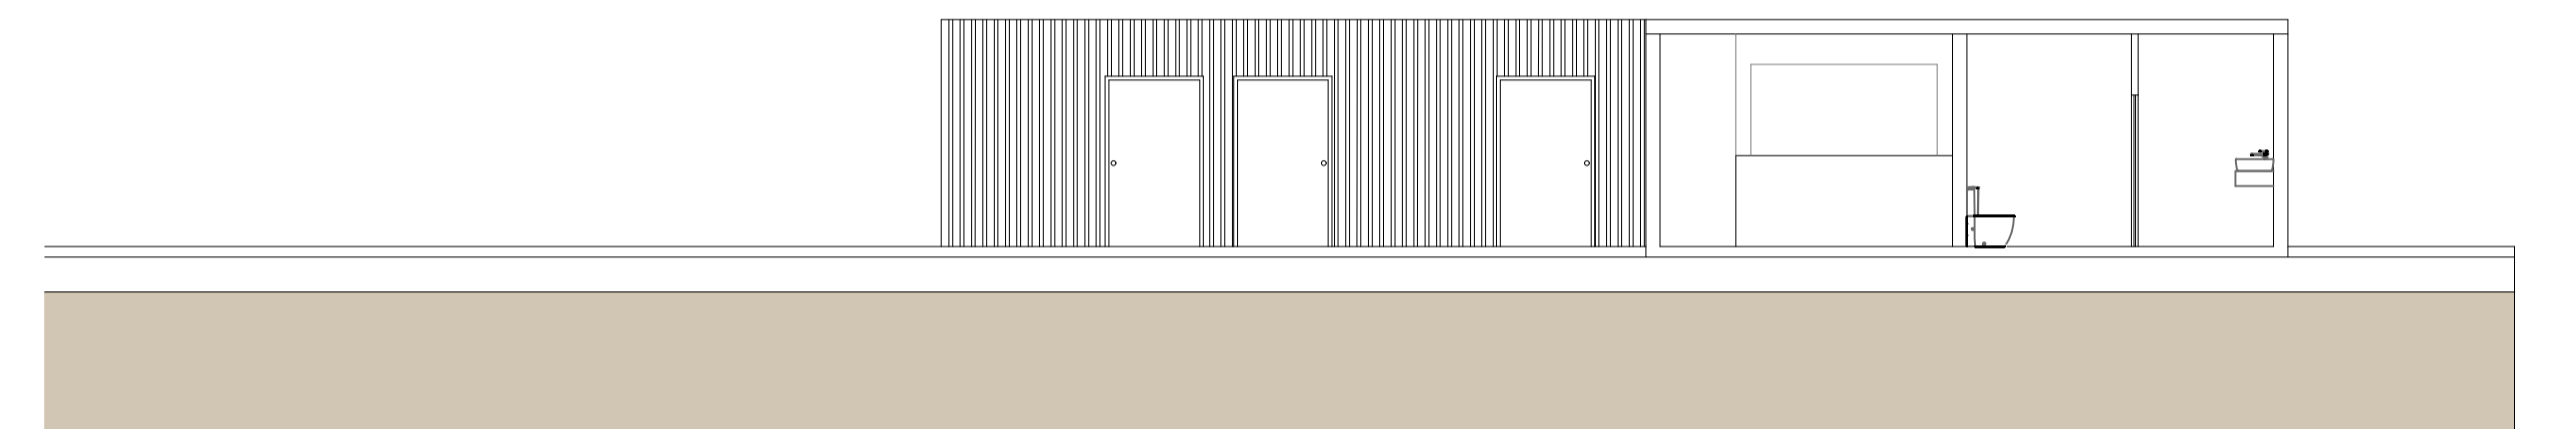

Corte CC'

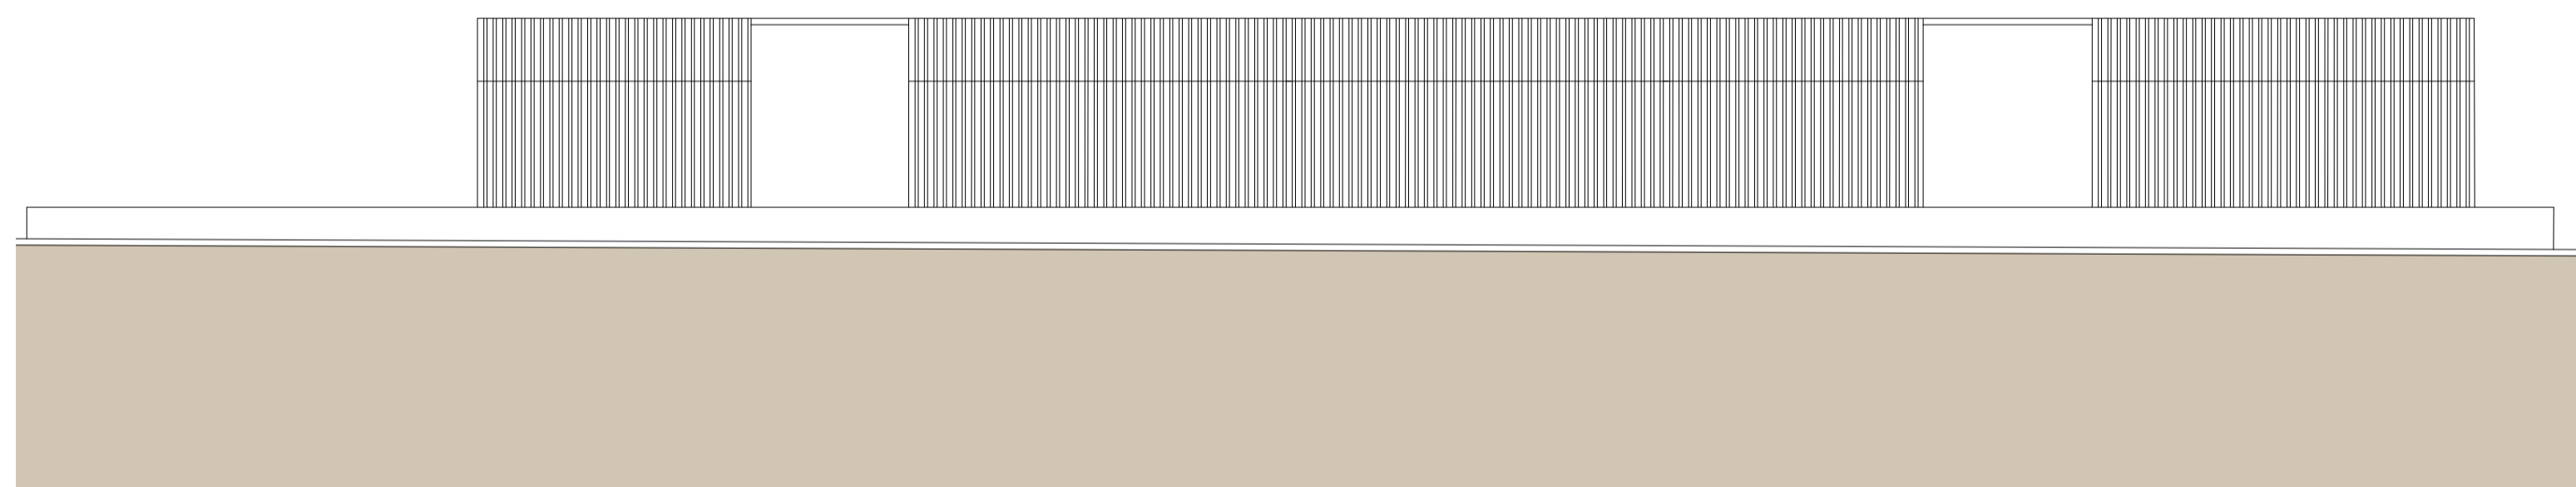

Alçado Este

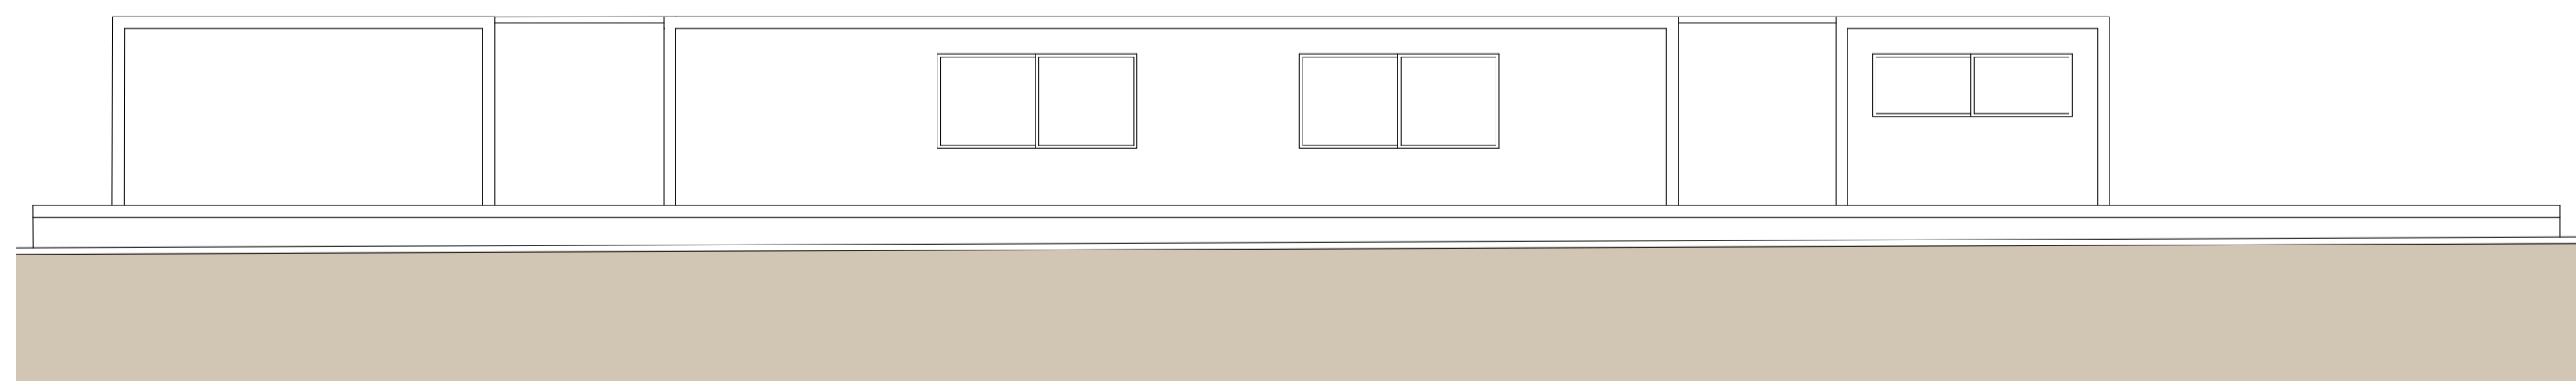

Alçado Oeste