




Planta Piso 00

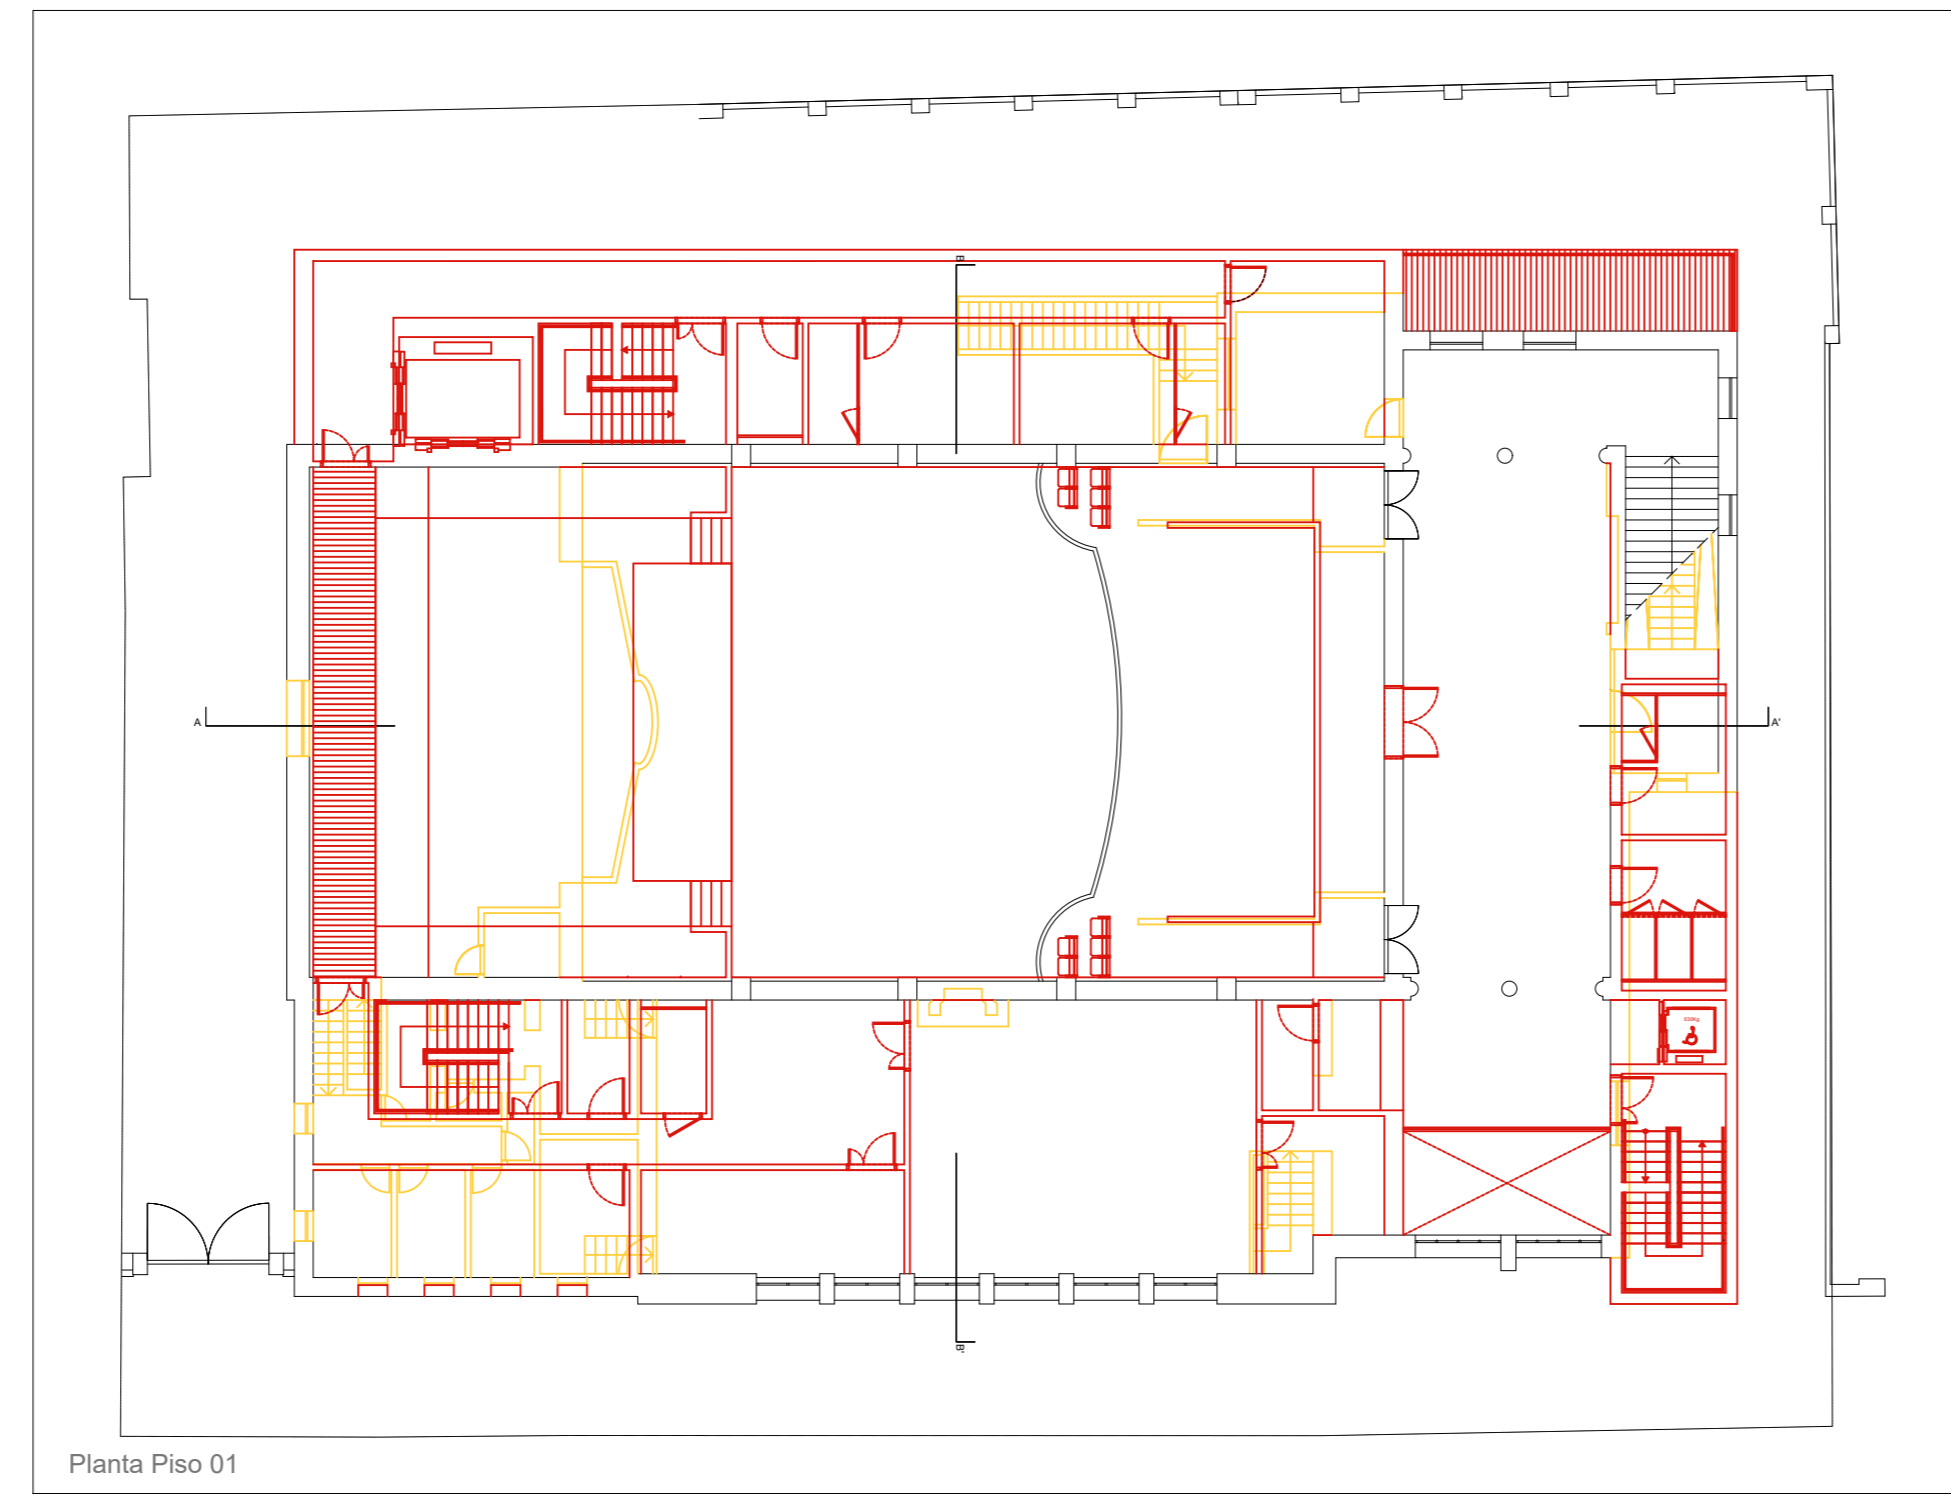


Planta Piso 01

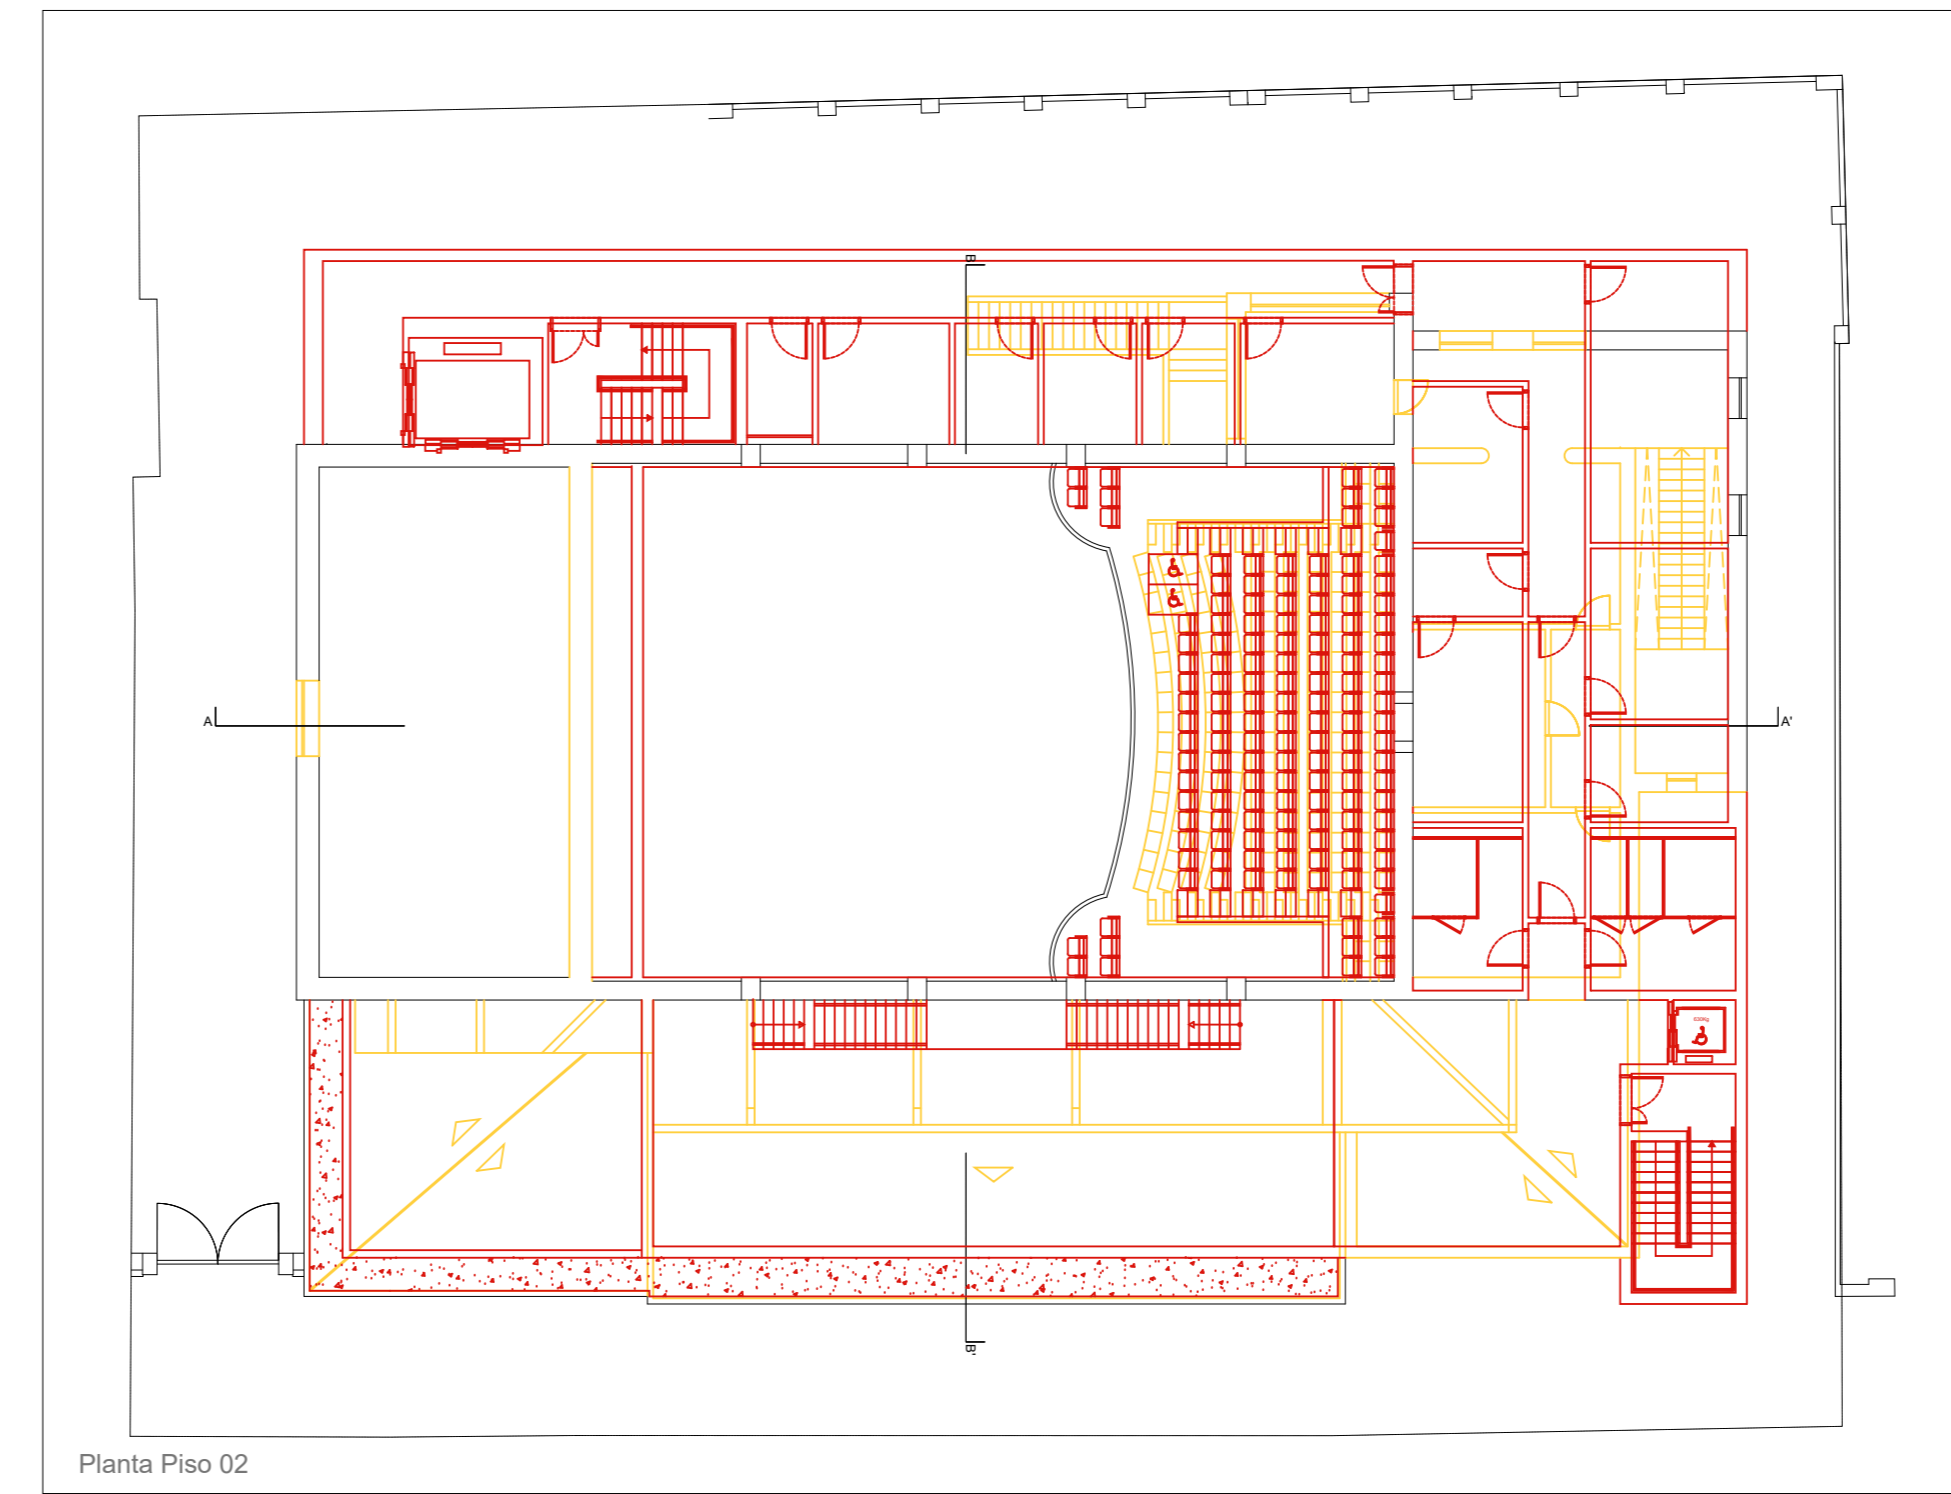


Planta Piso 02

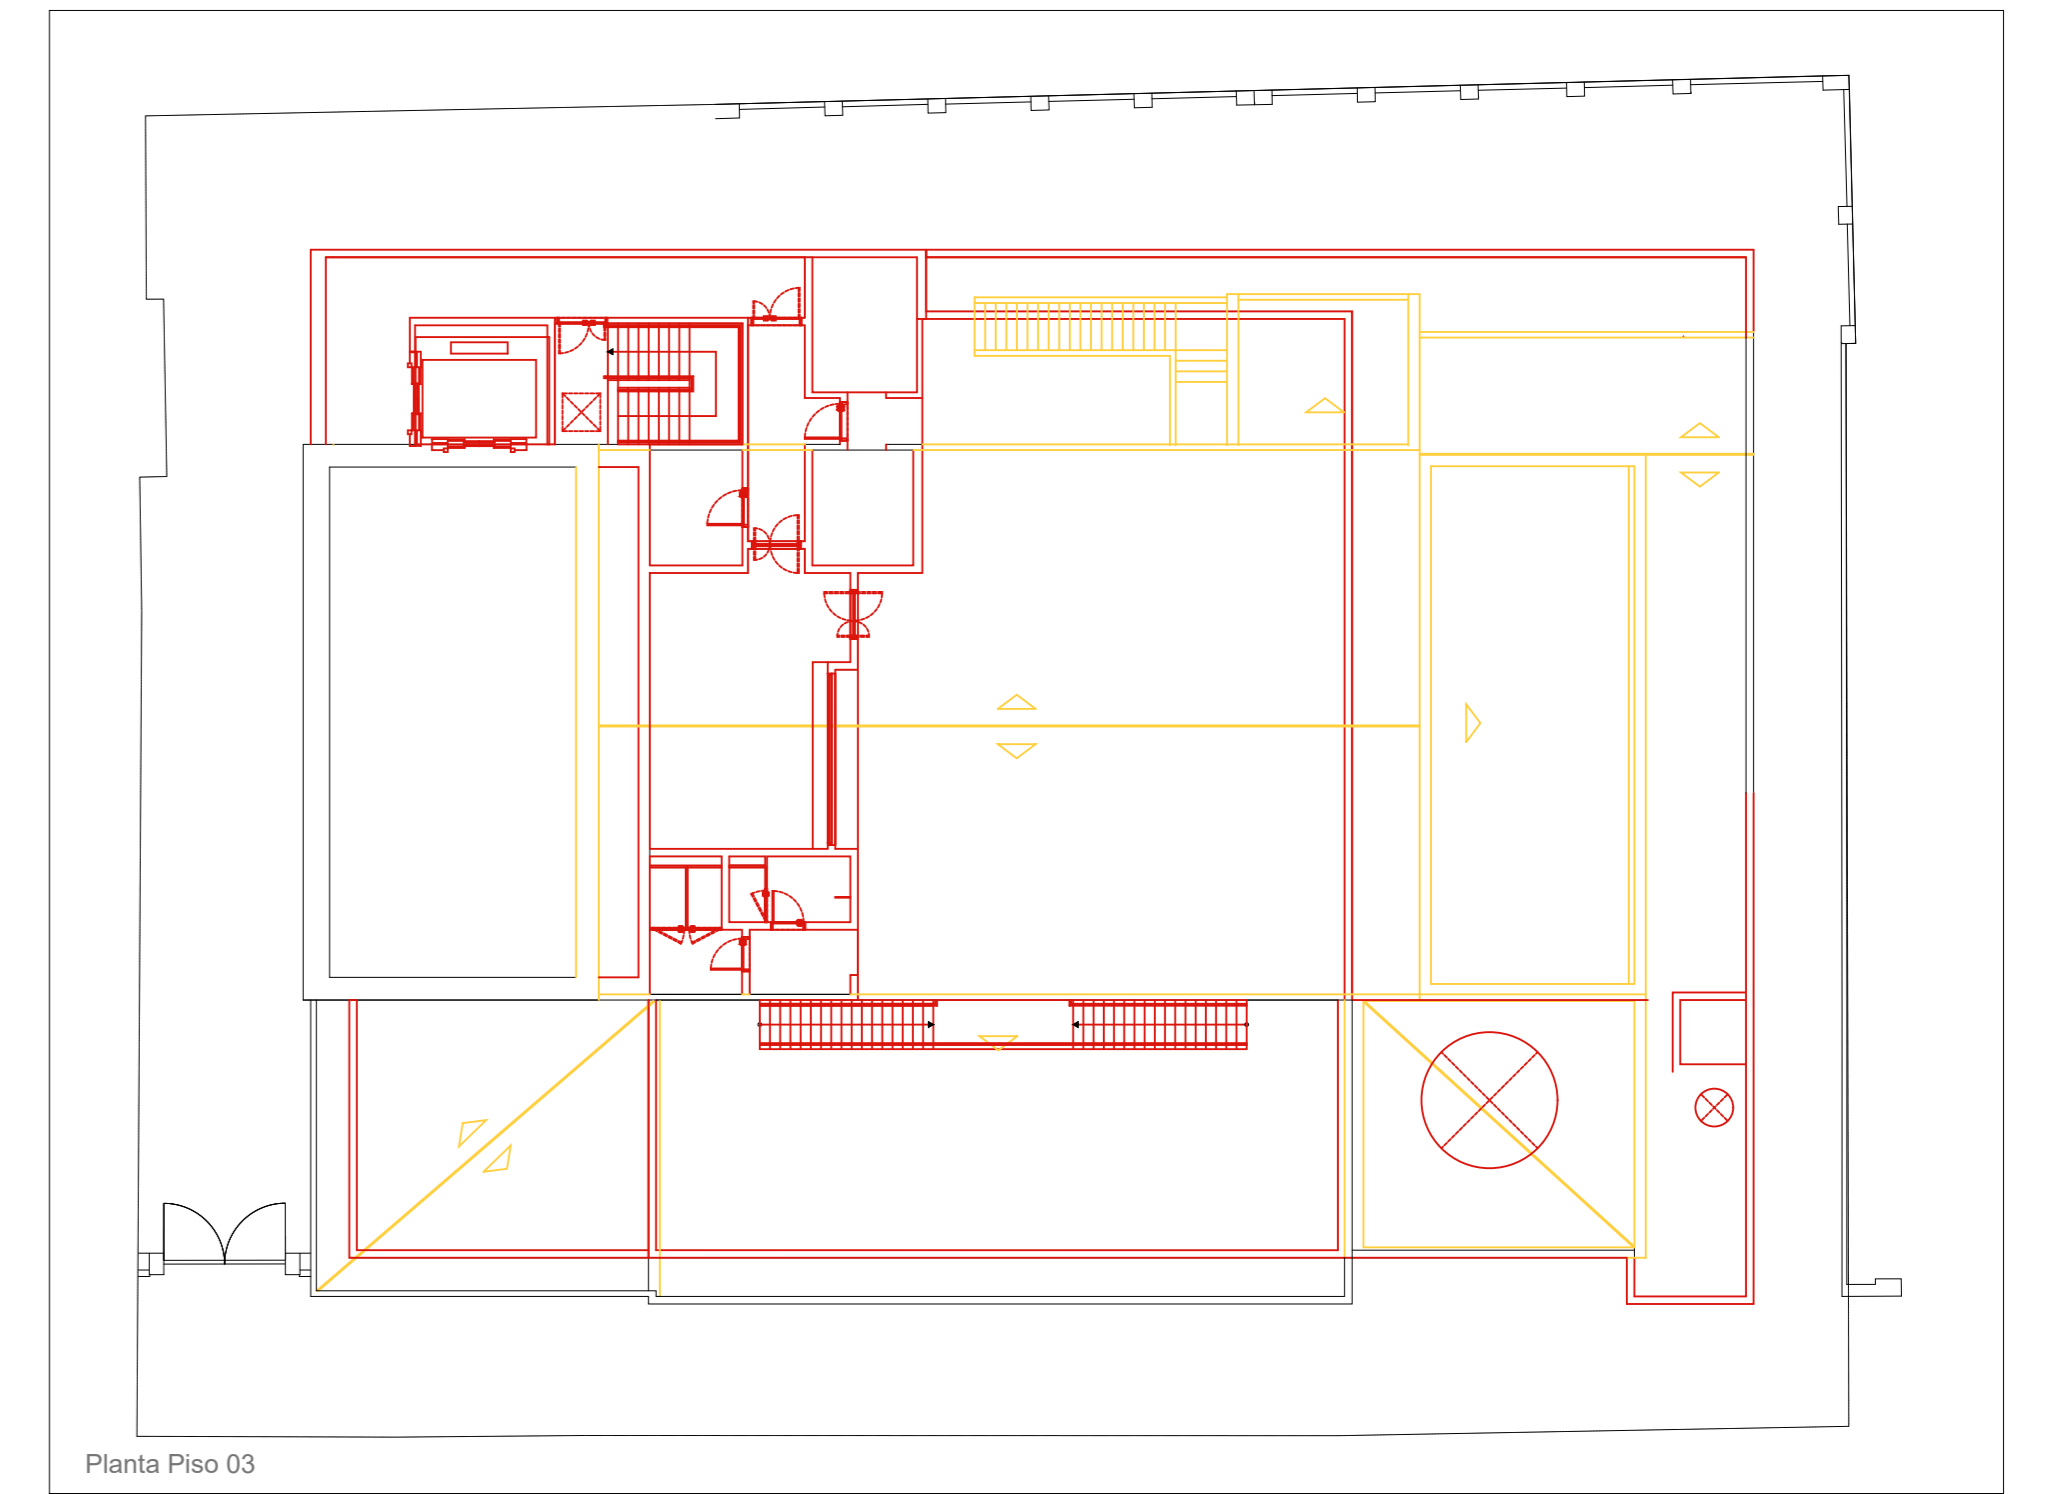


Planta Piso 03

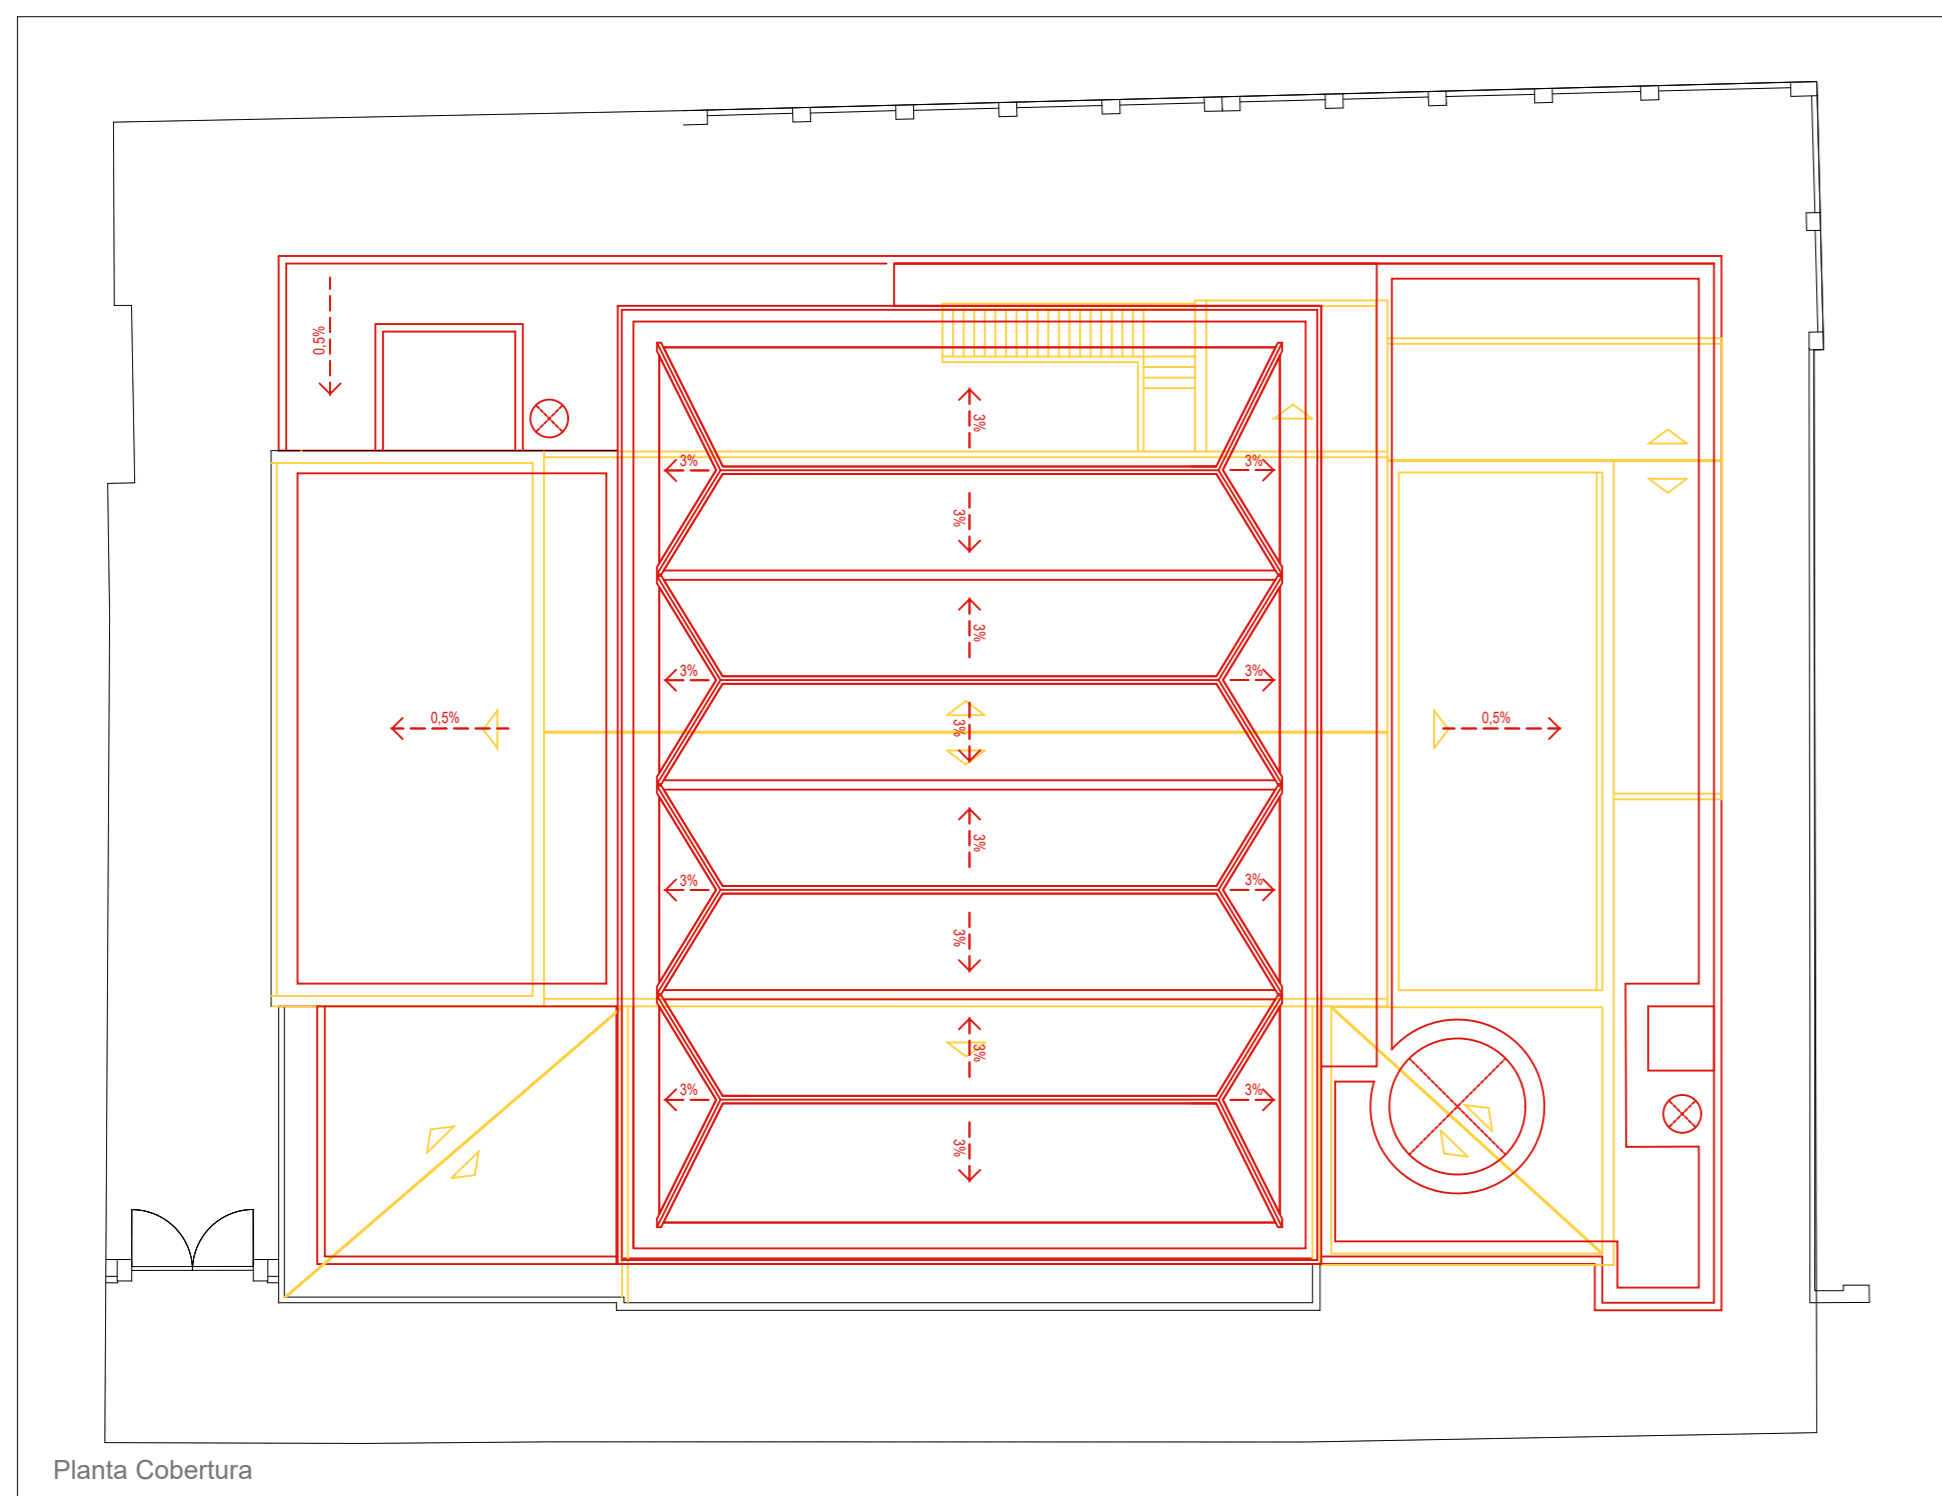


Planta Cobertura

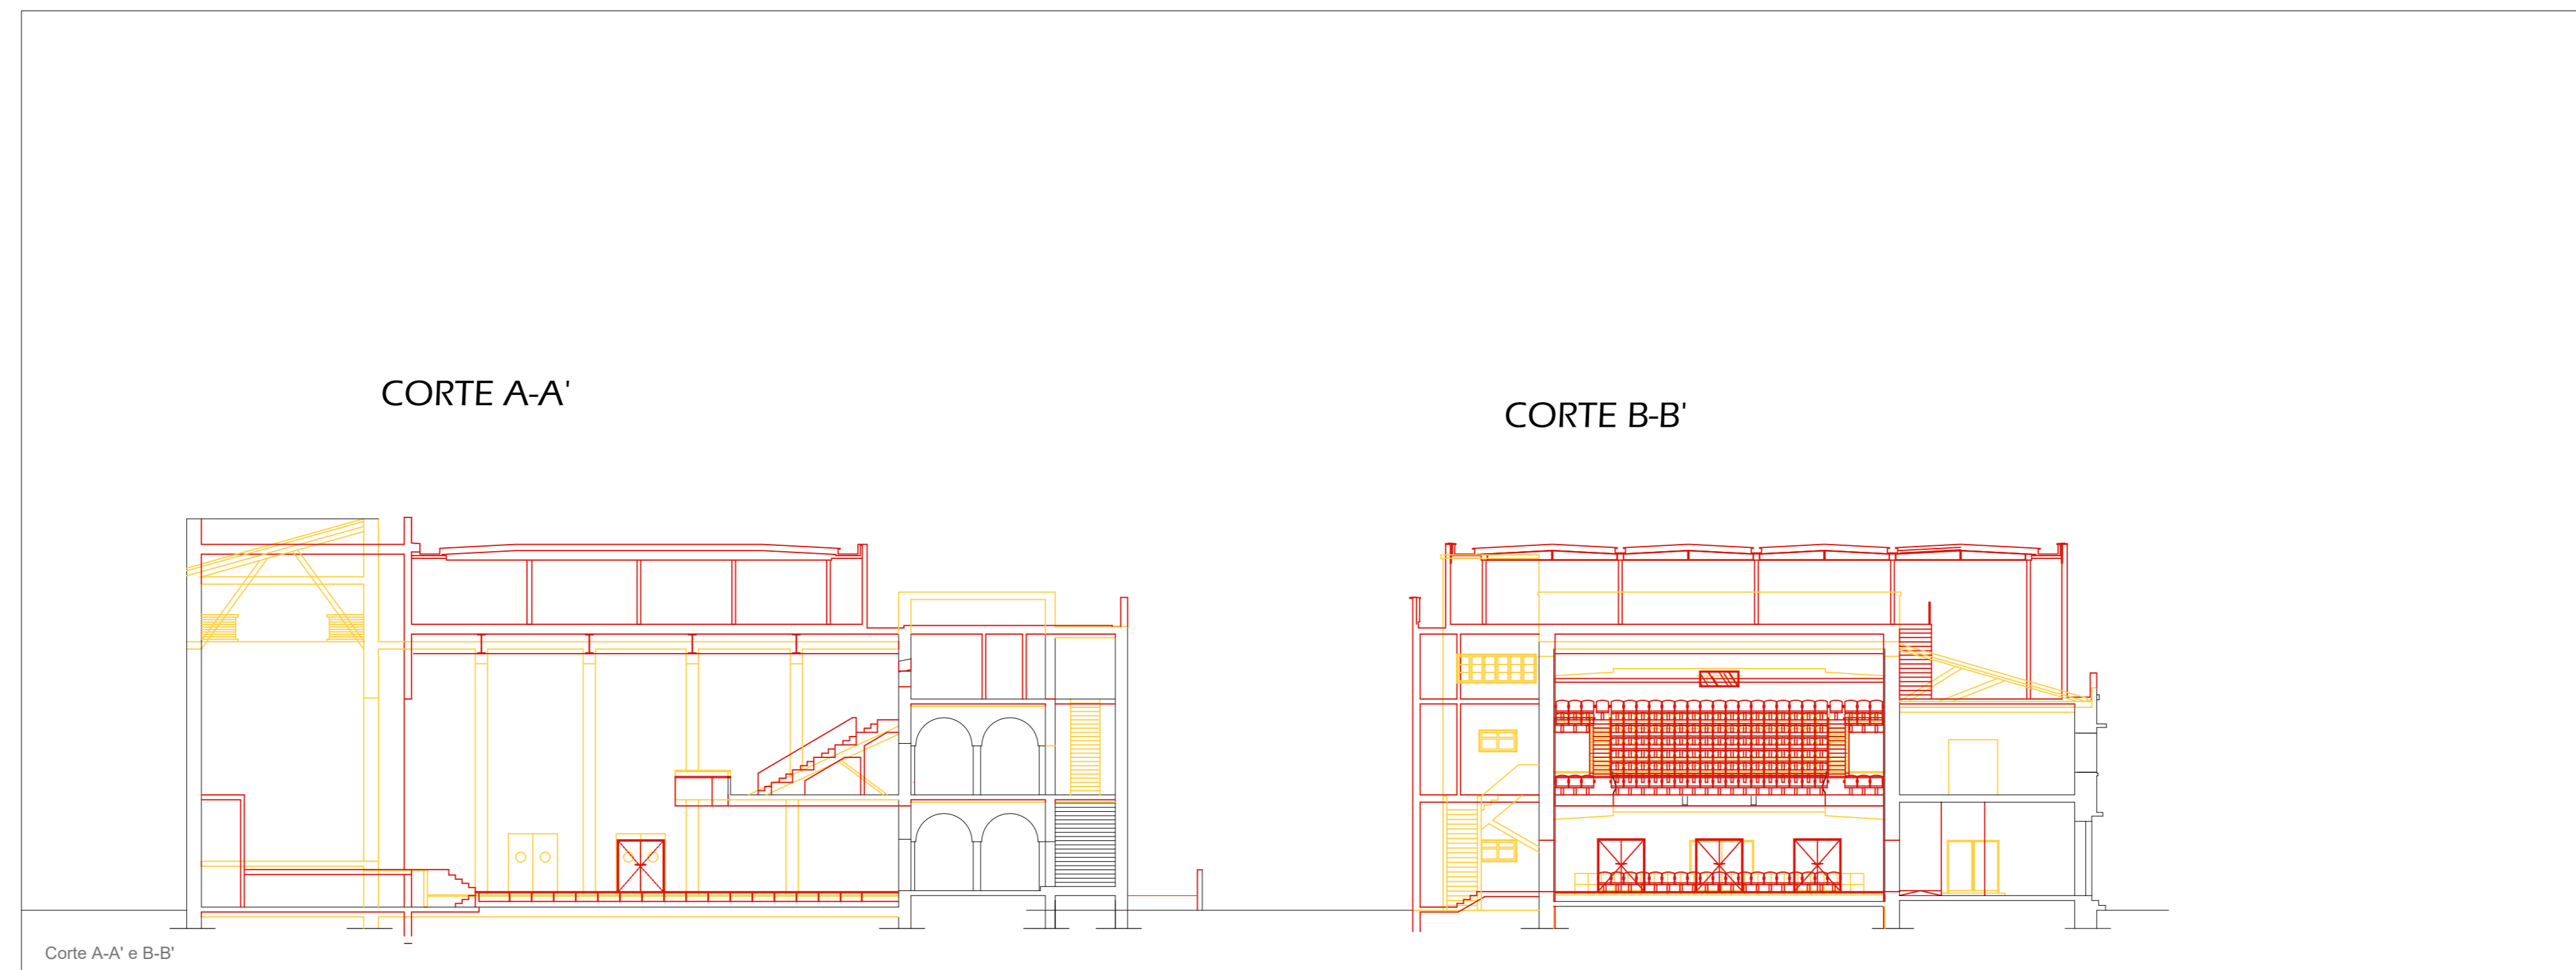

Corte A-A' e B-B'

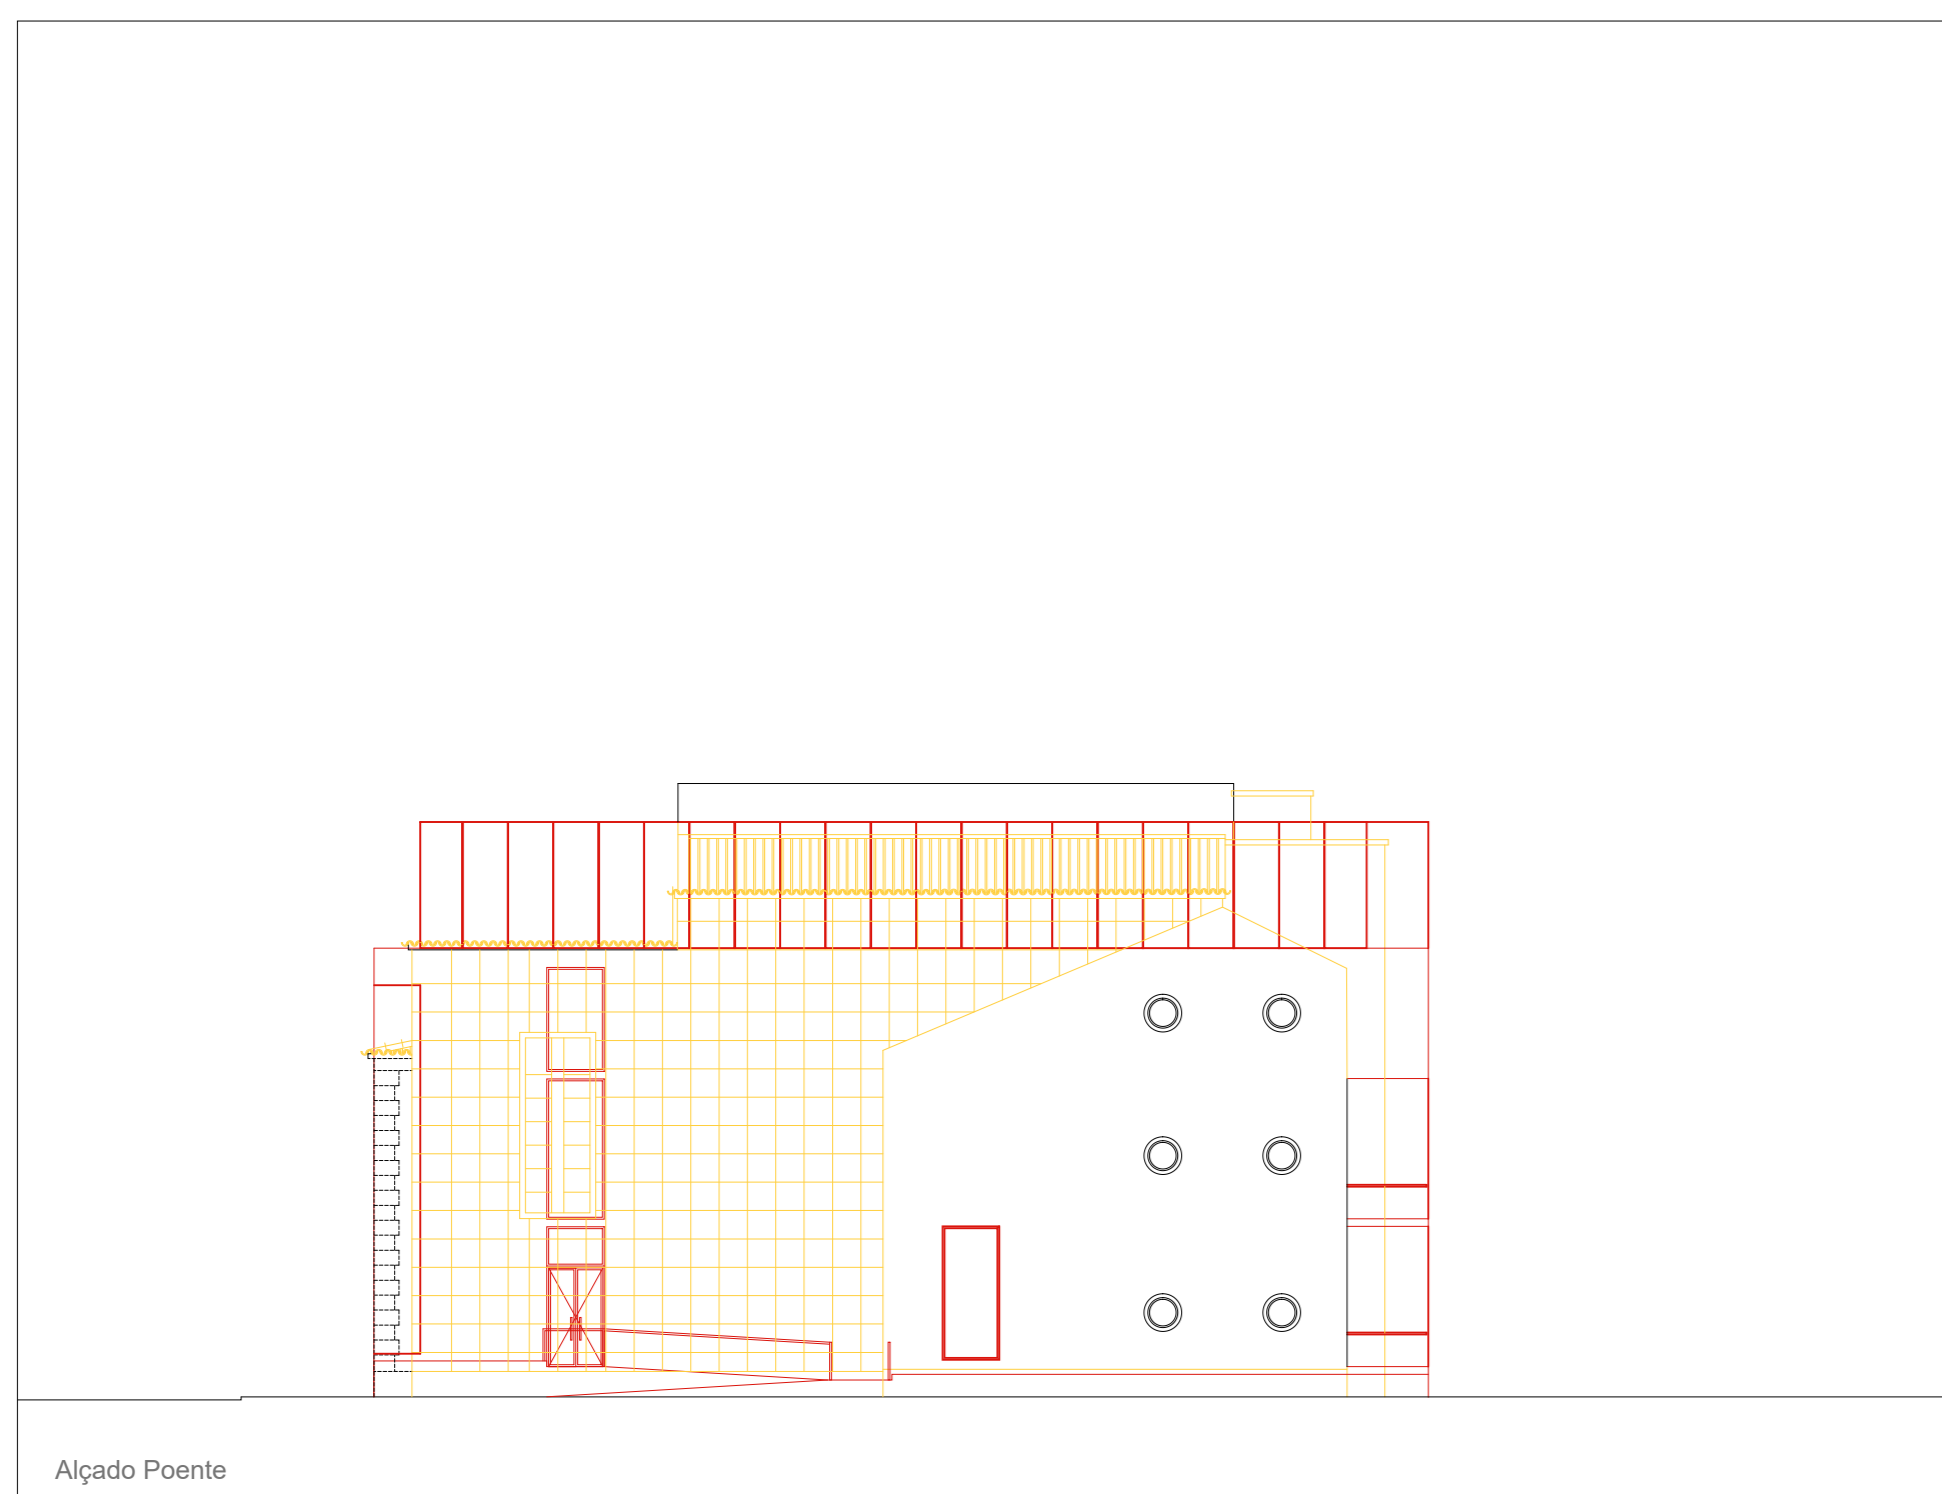


Alçado Poente

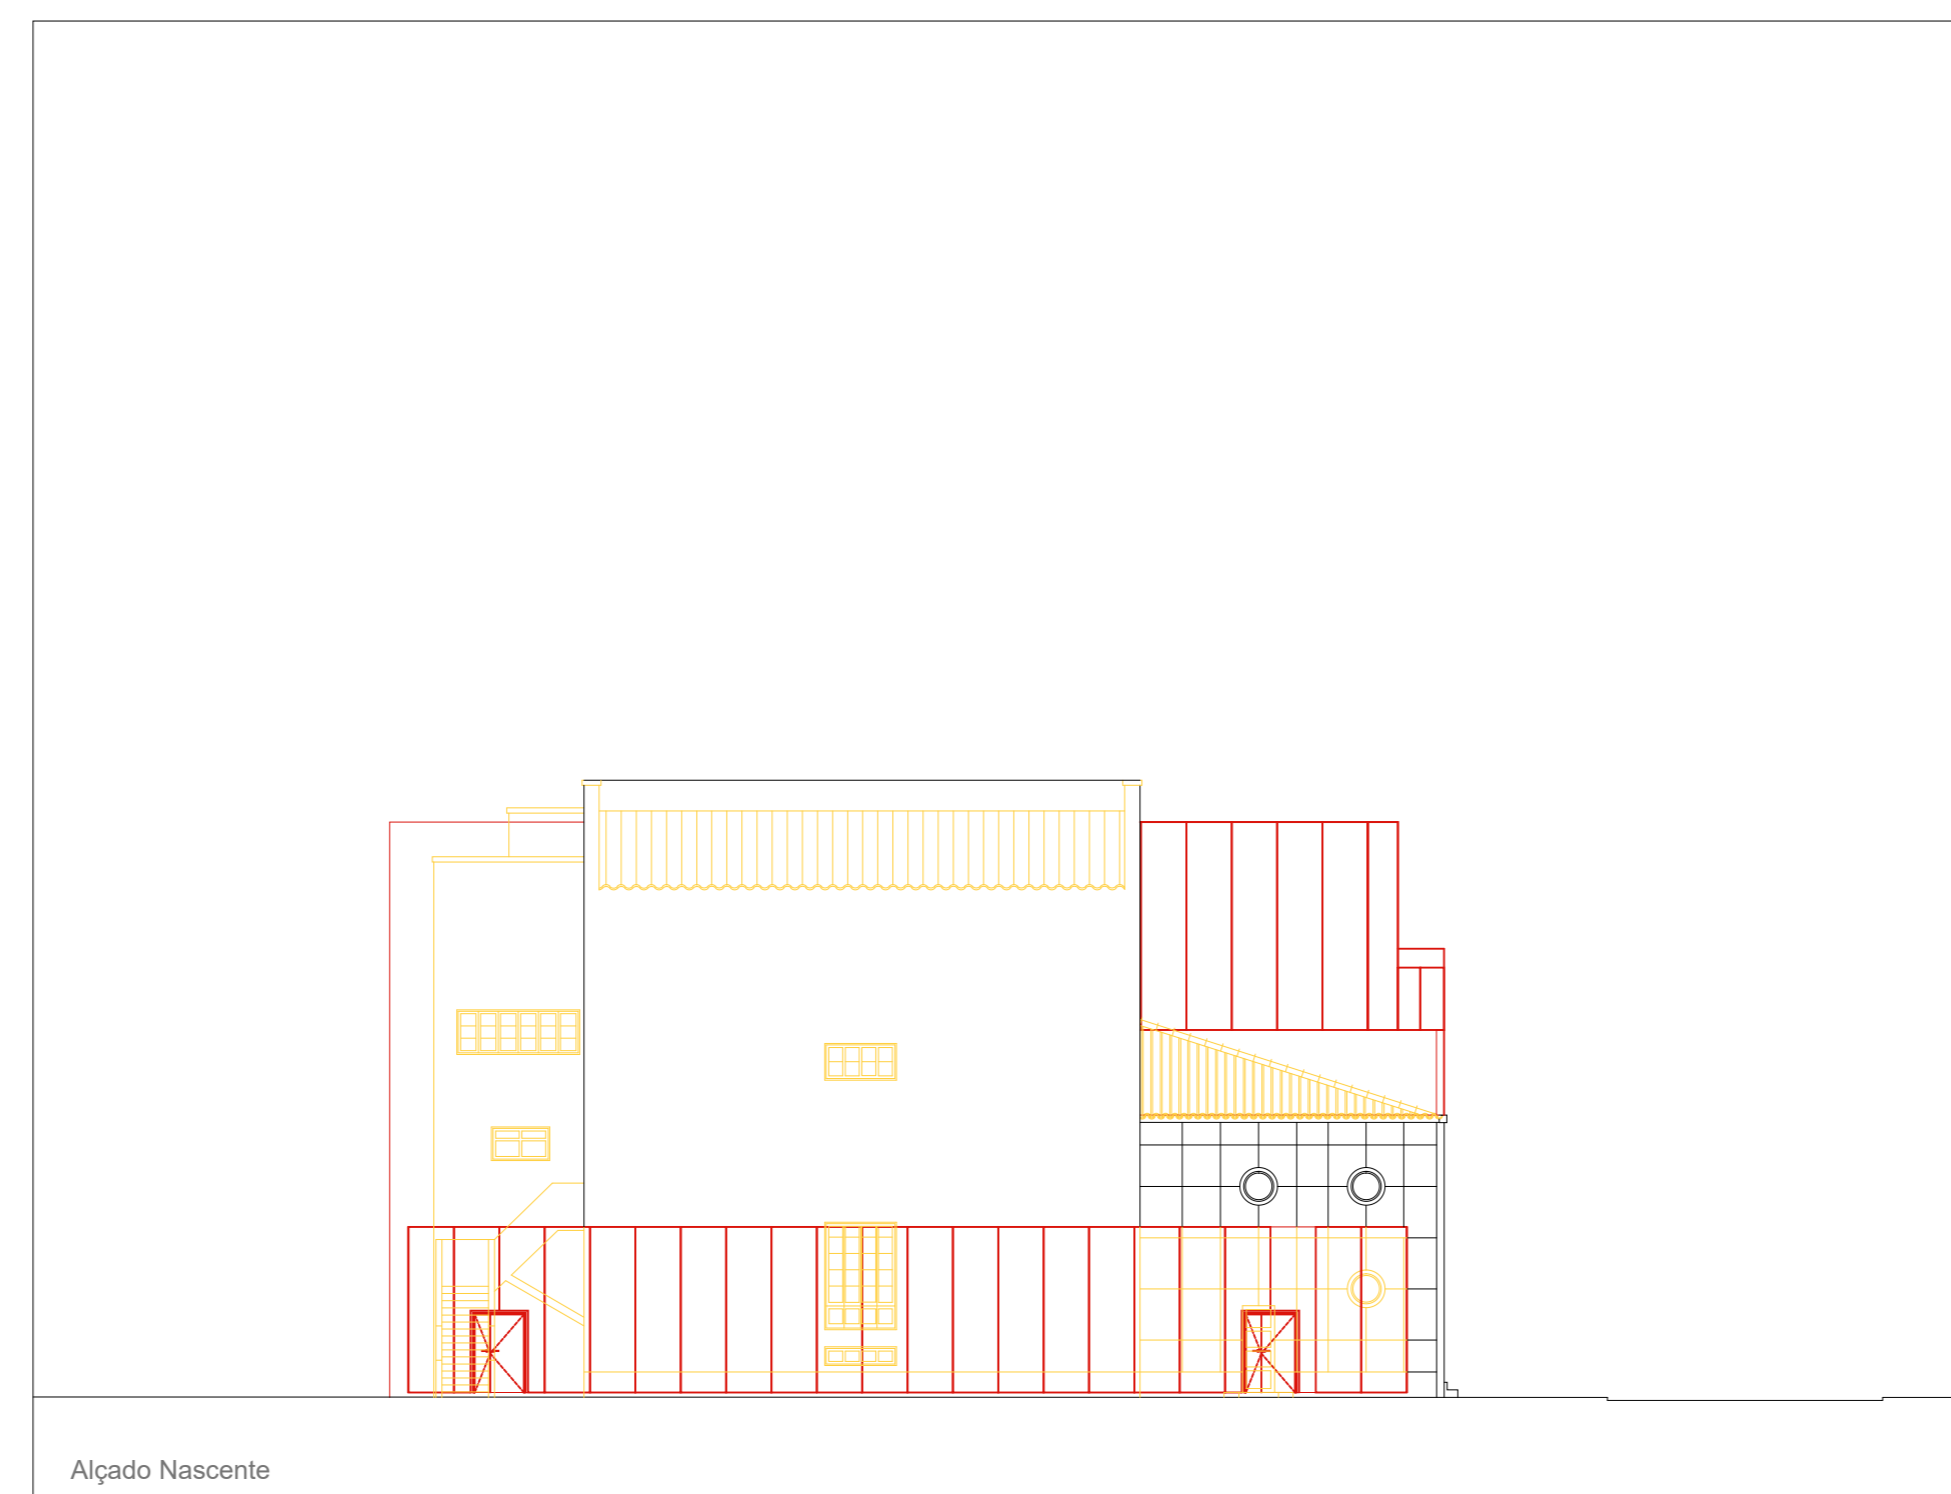

Alçado Nascente



Alçado Principal

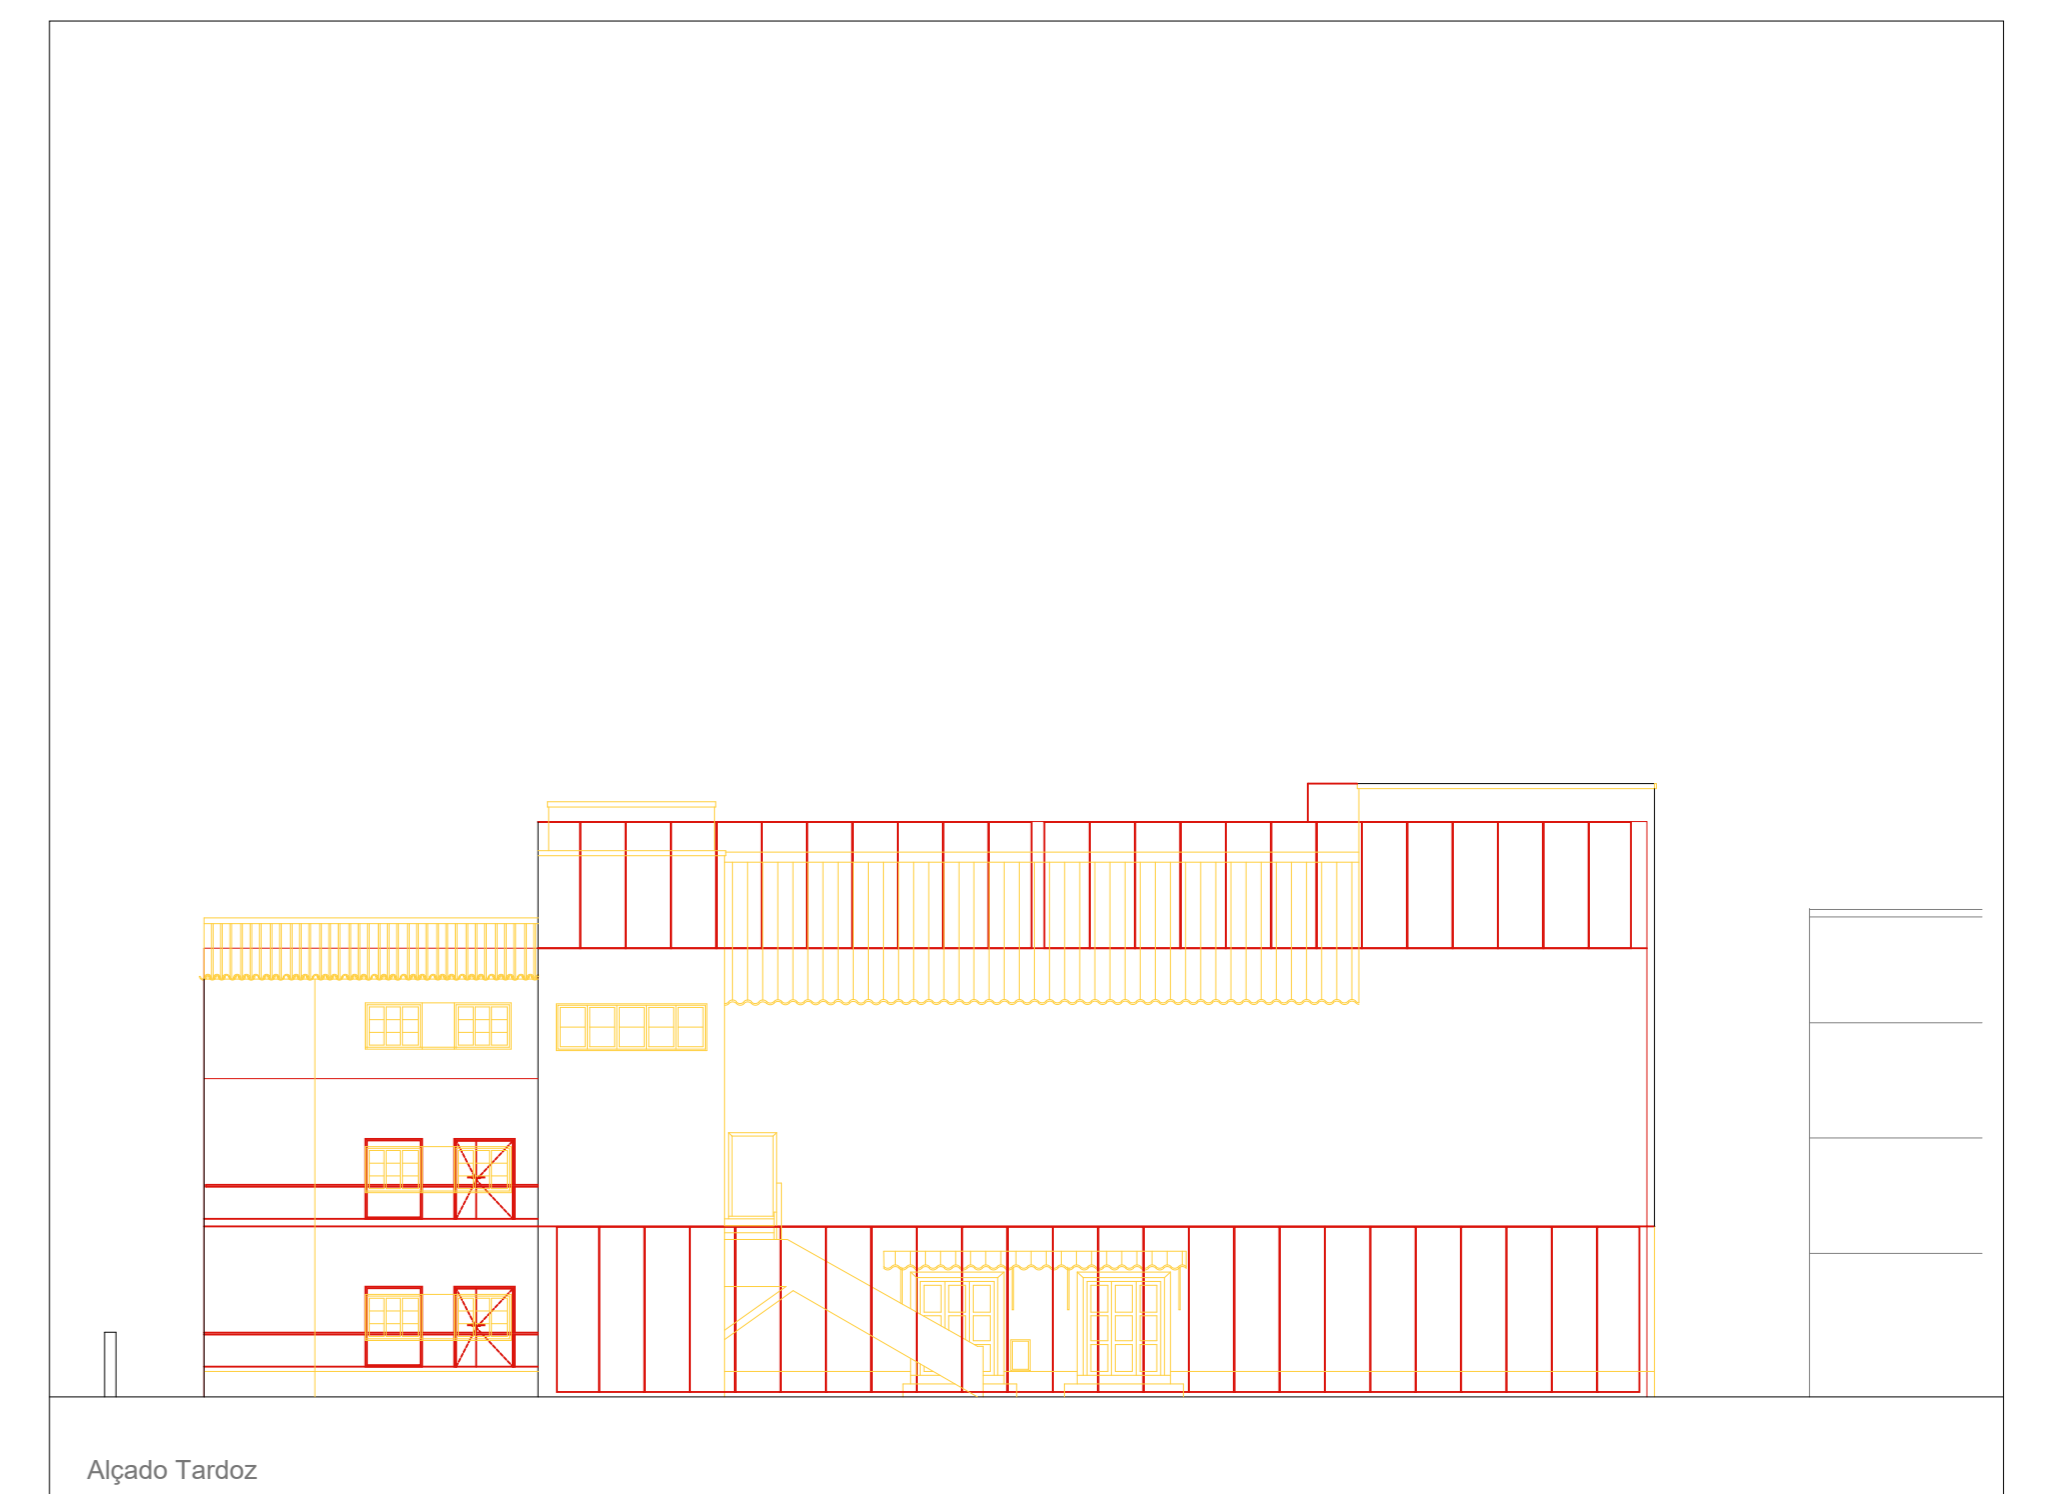

Alçado Tardoz