




SECTION E-E

1: 200

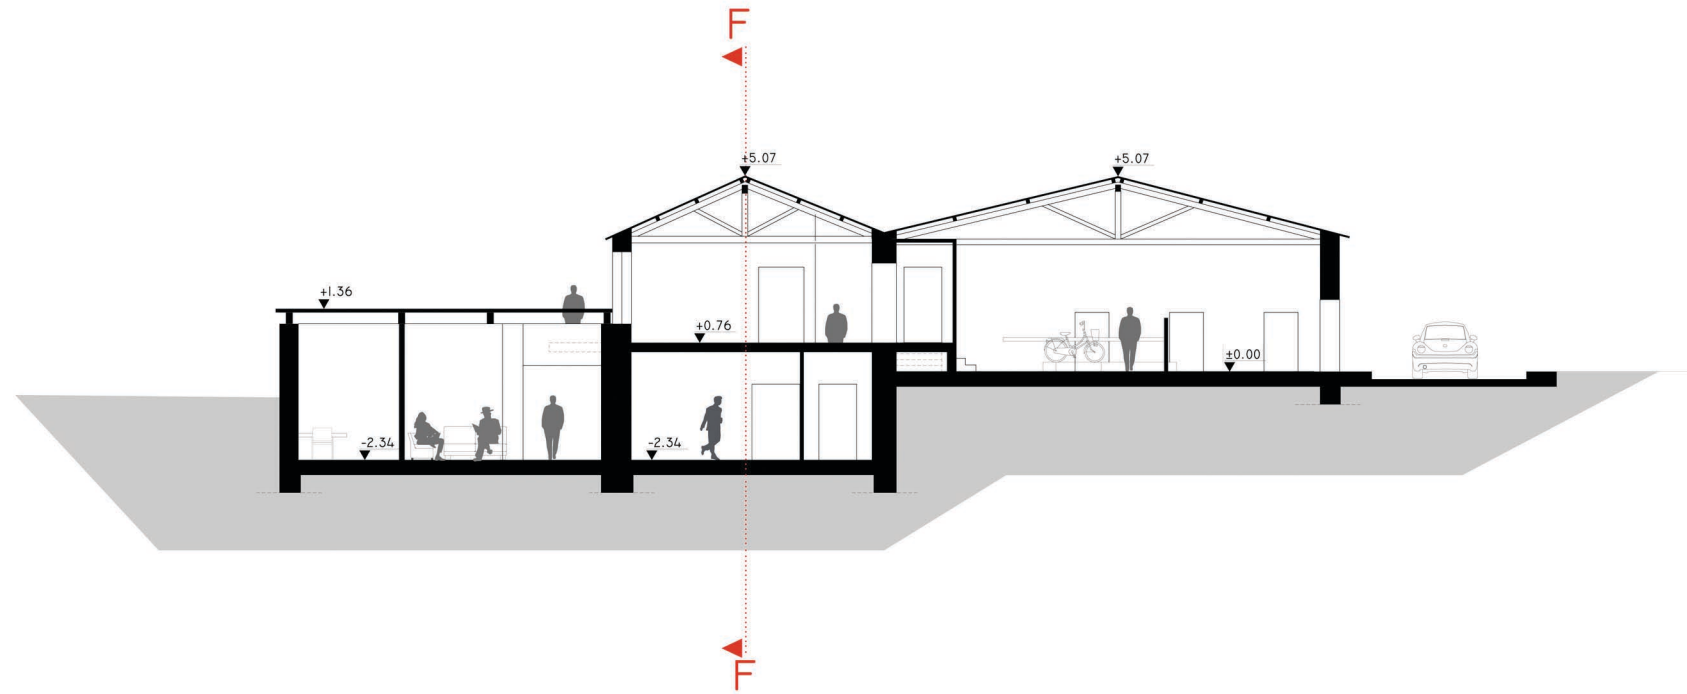

SECTION F-F

1: 200

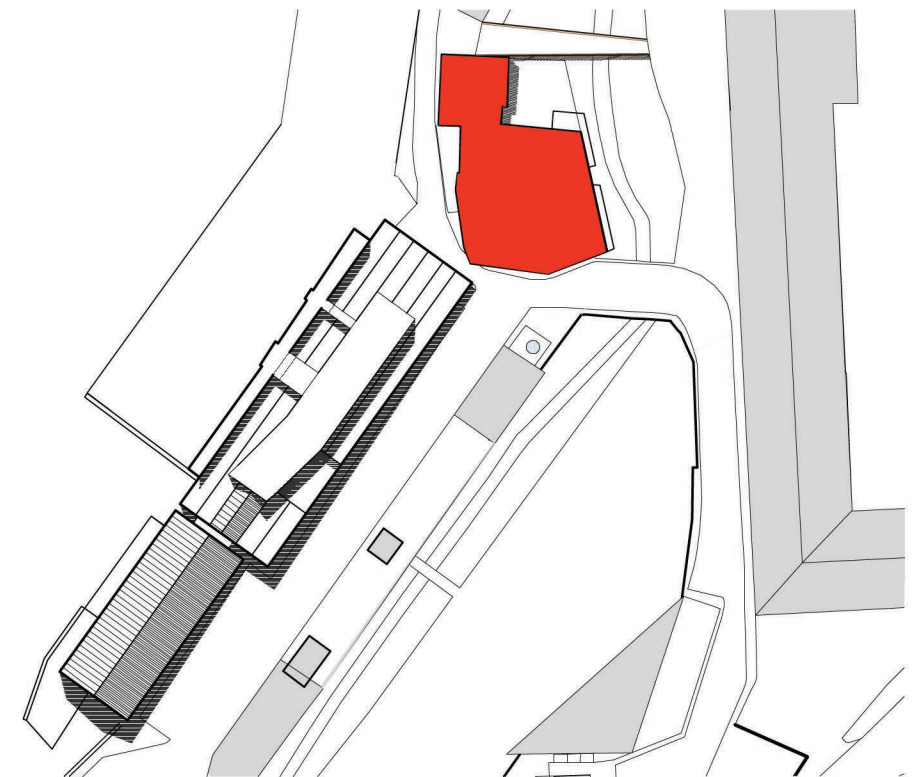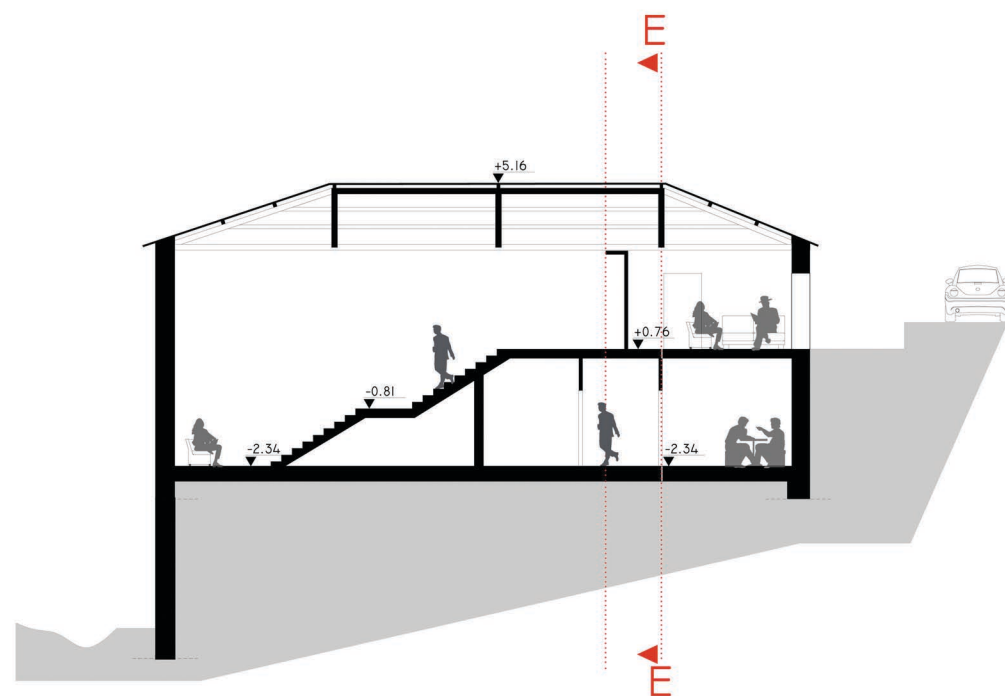

MAGDALENA CZAPLUK, N ° 24352  
CENTER OF TOURISM AND RECREATION  
REHABILITATION OF FORMER WOOL FACTORIES

DISSERTATION PROJECT  
UNIVERSIDADE DA BEIRA INTERIOR  
GDAŃSK UNIVERSITY OF TECHNOLOGY

LOCALIZATION: ROTONDA DO RATO, SAO MARTINHO  
COVILHA, PORTUGAL

1: 200

BUILDING B  
SECTIONS EE, FF

11