



PLANTA COTA 921.8 E1/200

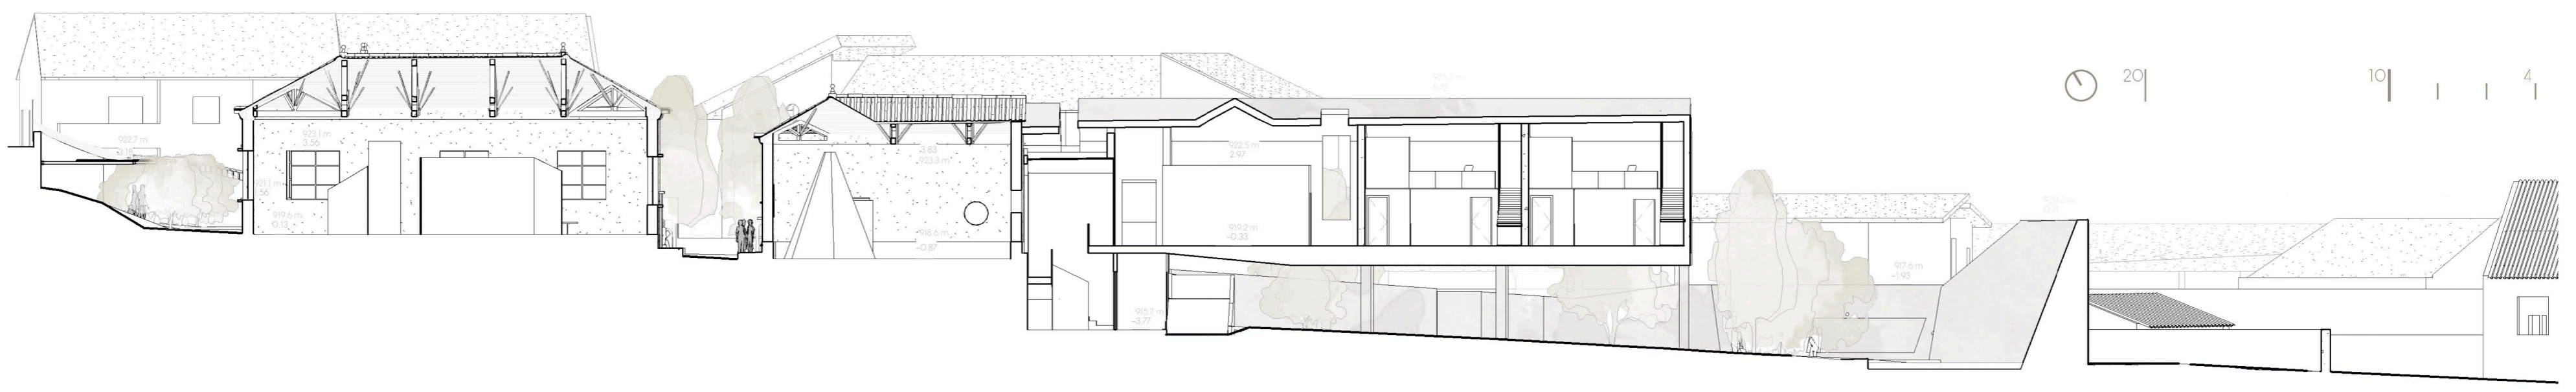

CORTE III E1/200

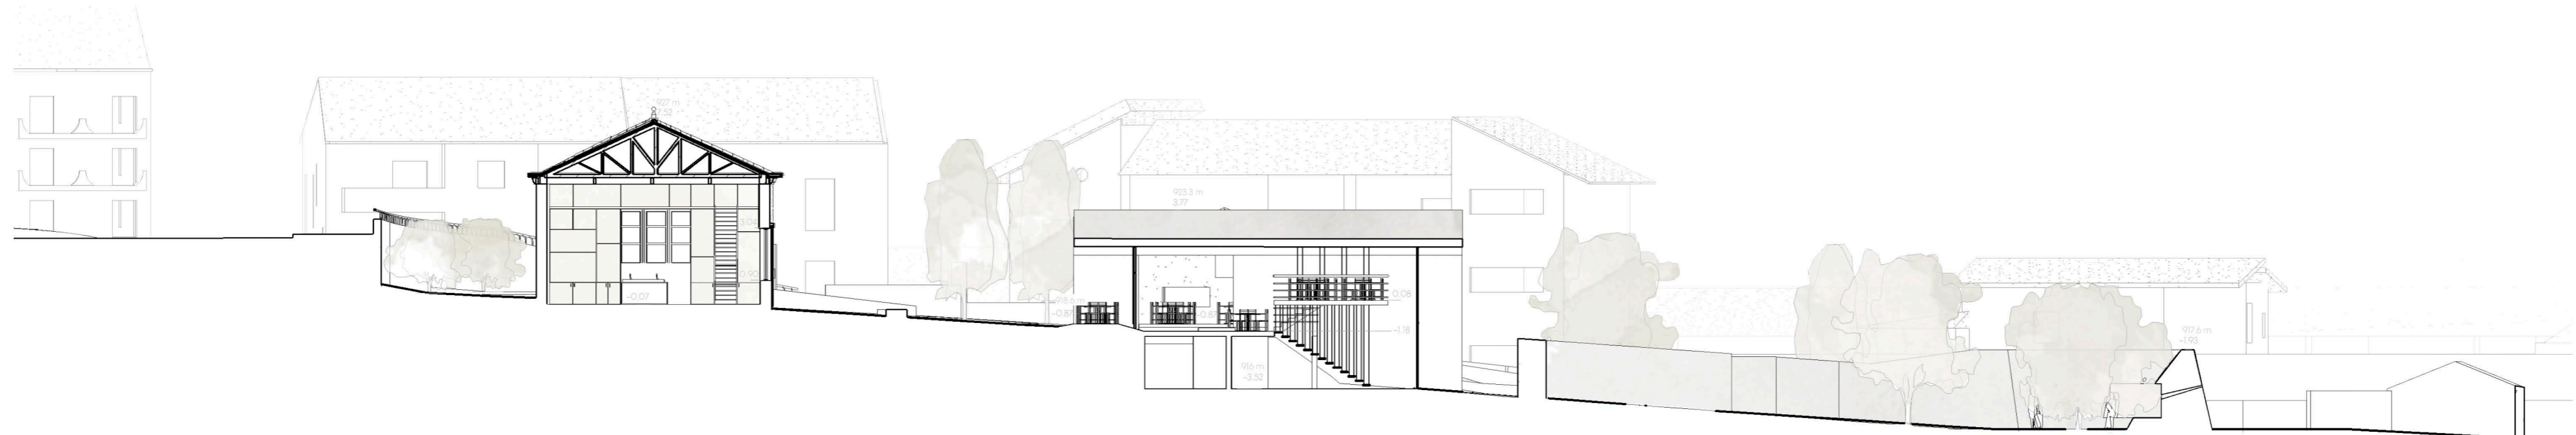

CORTE IV E1/200

CENTRO CULTURAL DA GUARDA
 DISERTAÇÃO DE PROJECTO UBI 2019/2020

PLANTA COTA 921.8
 CORTES III / IV