




VISTA FRONTAL DO EXTERIOR - J1

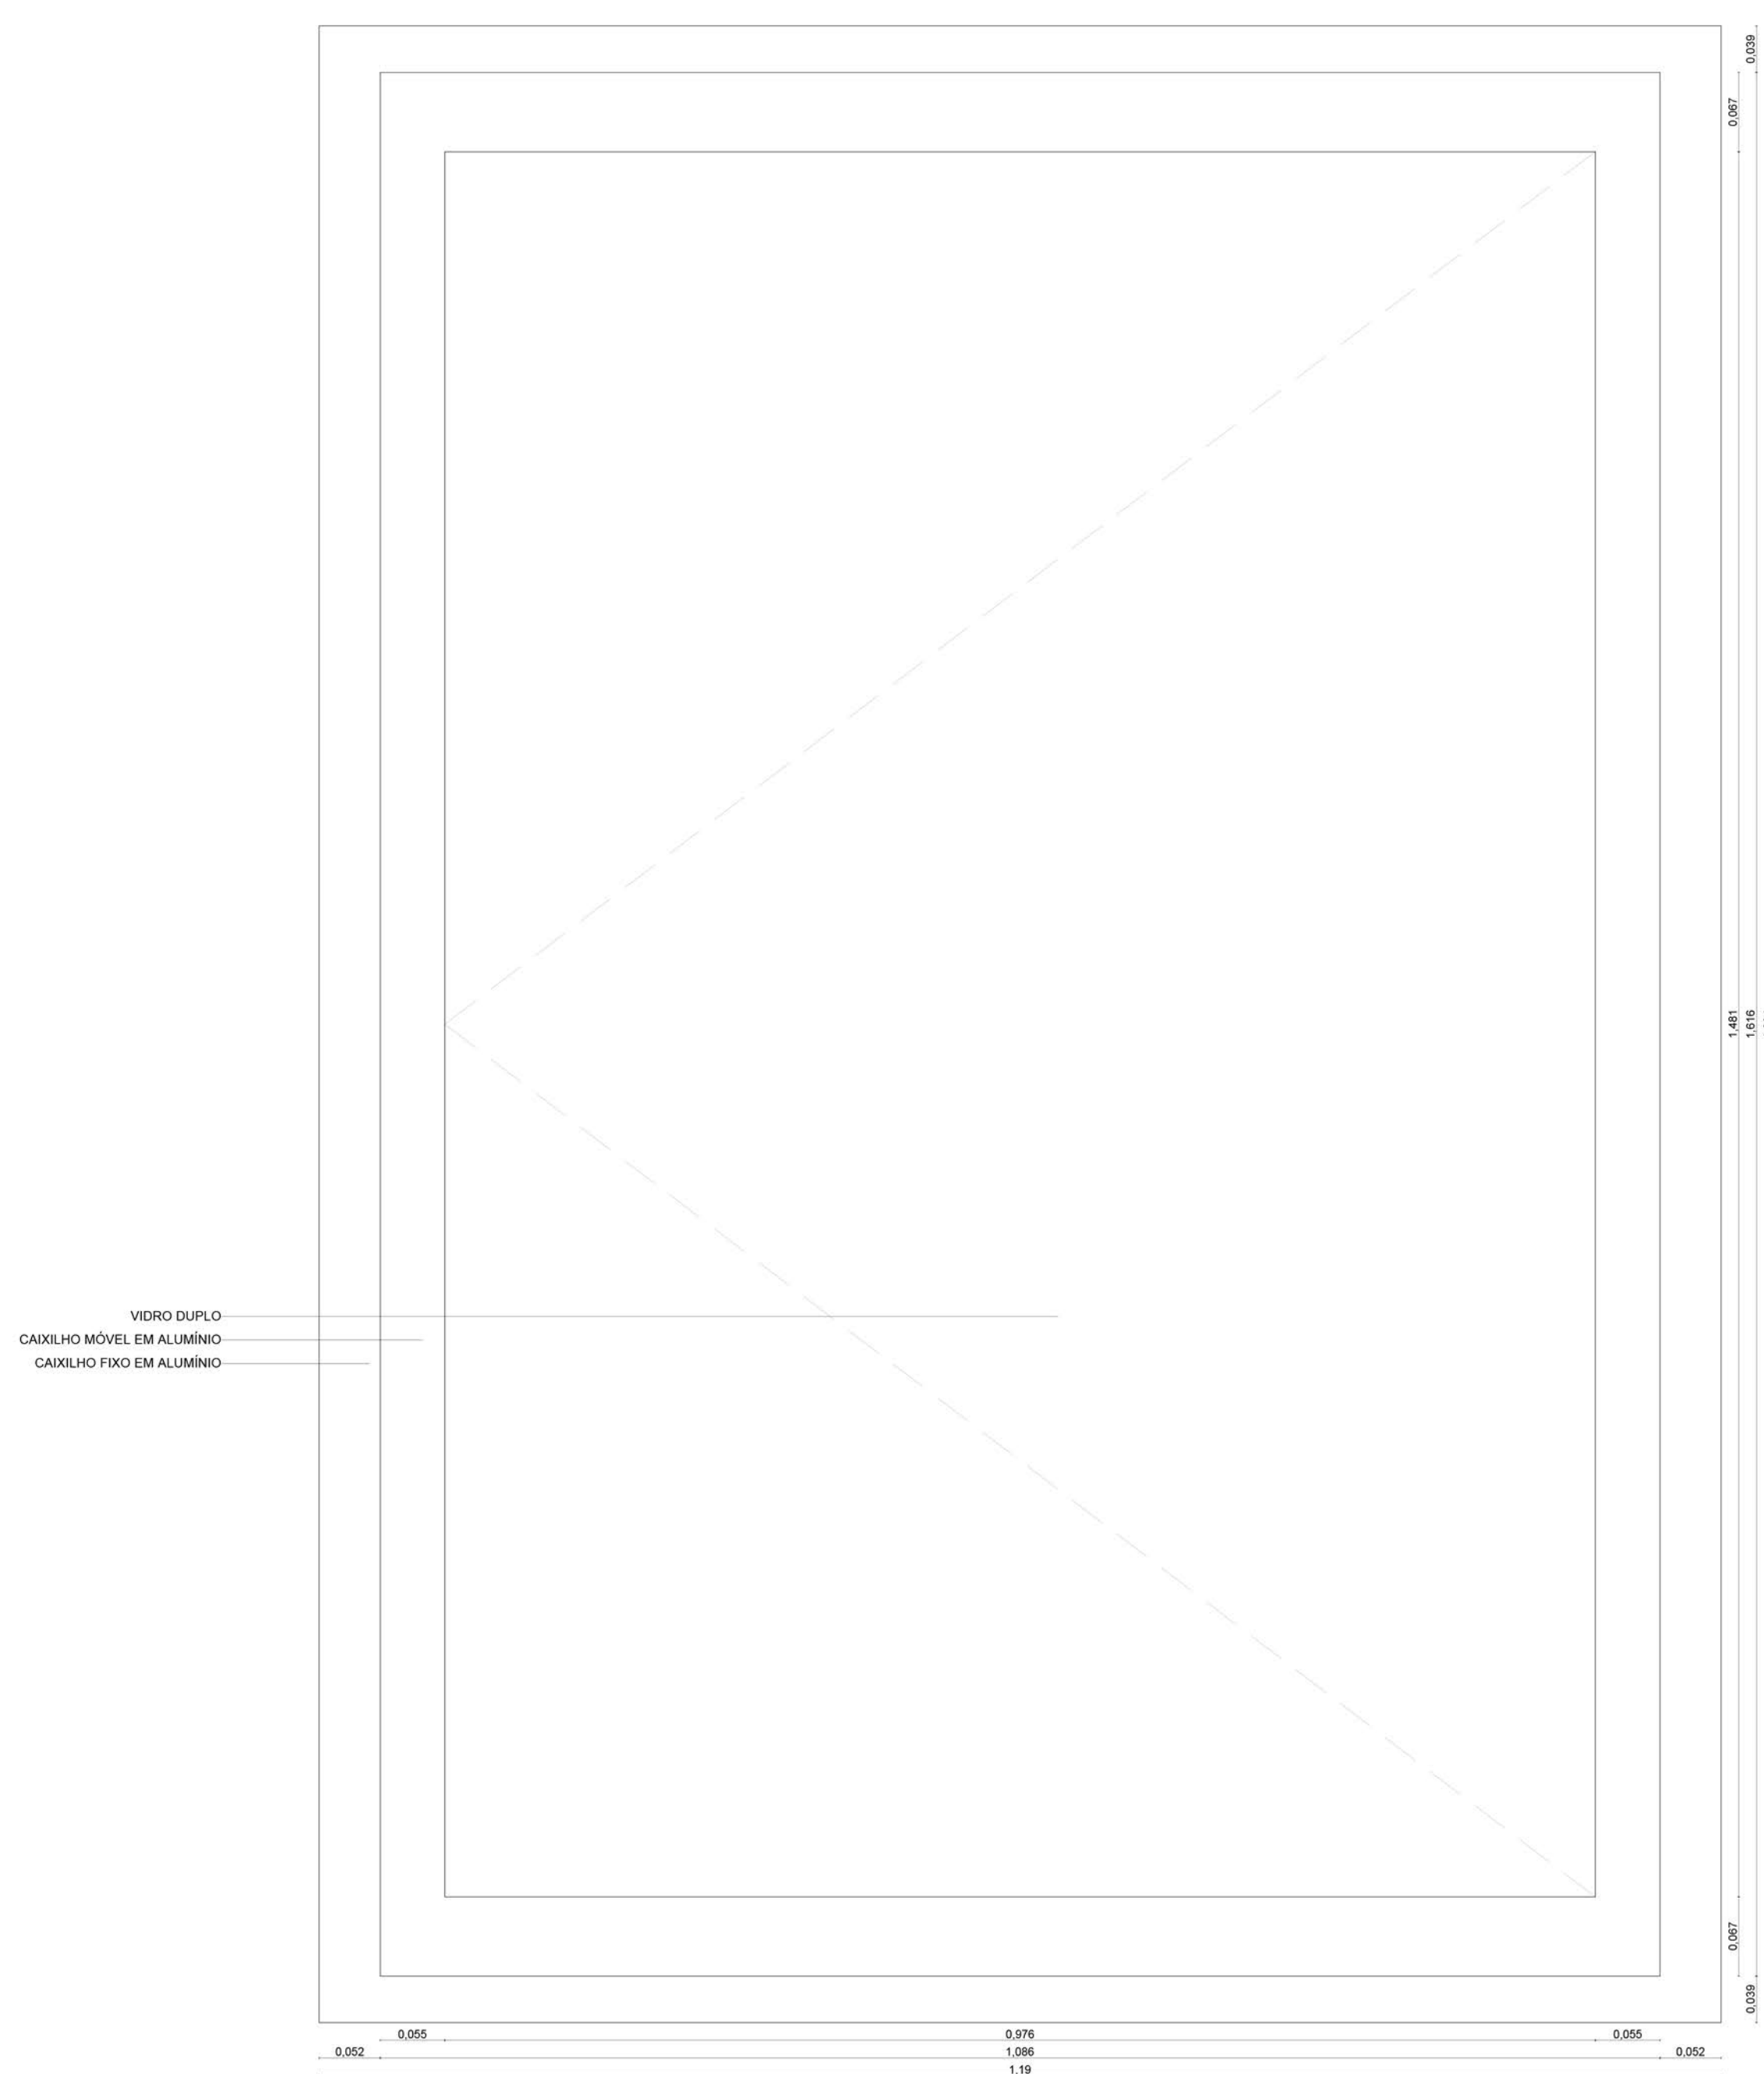


CORTE - J1

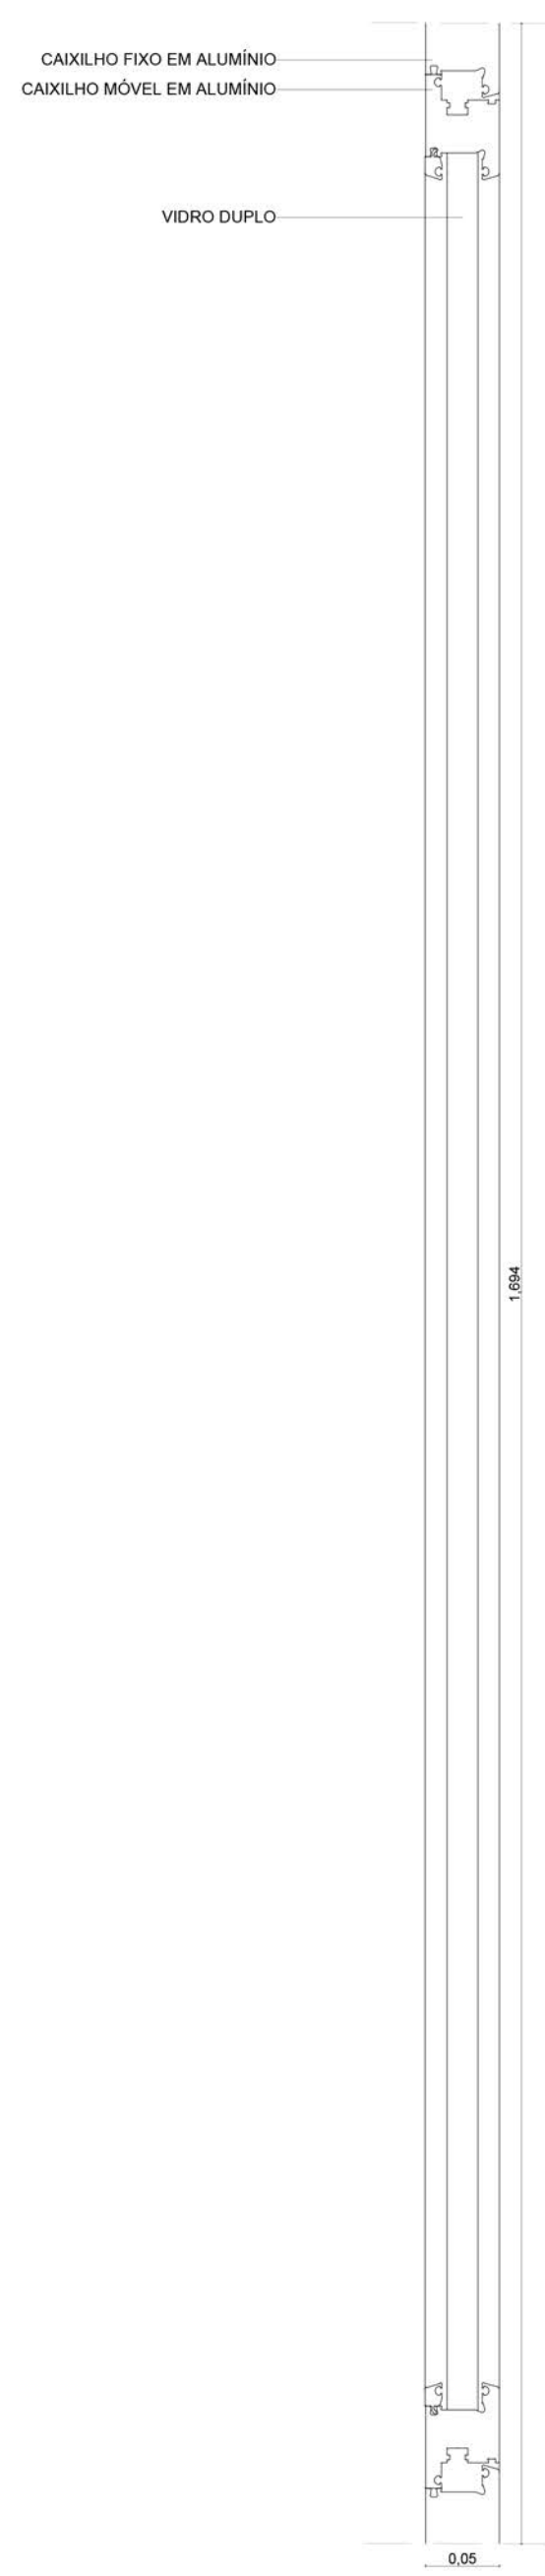


VISTA FRONTAL DO EXTERIOR - J2

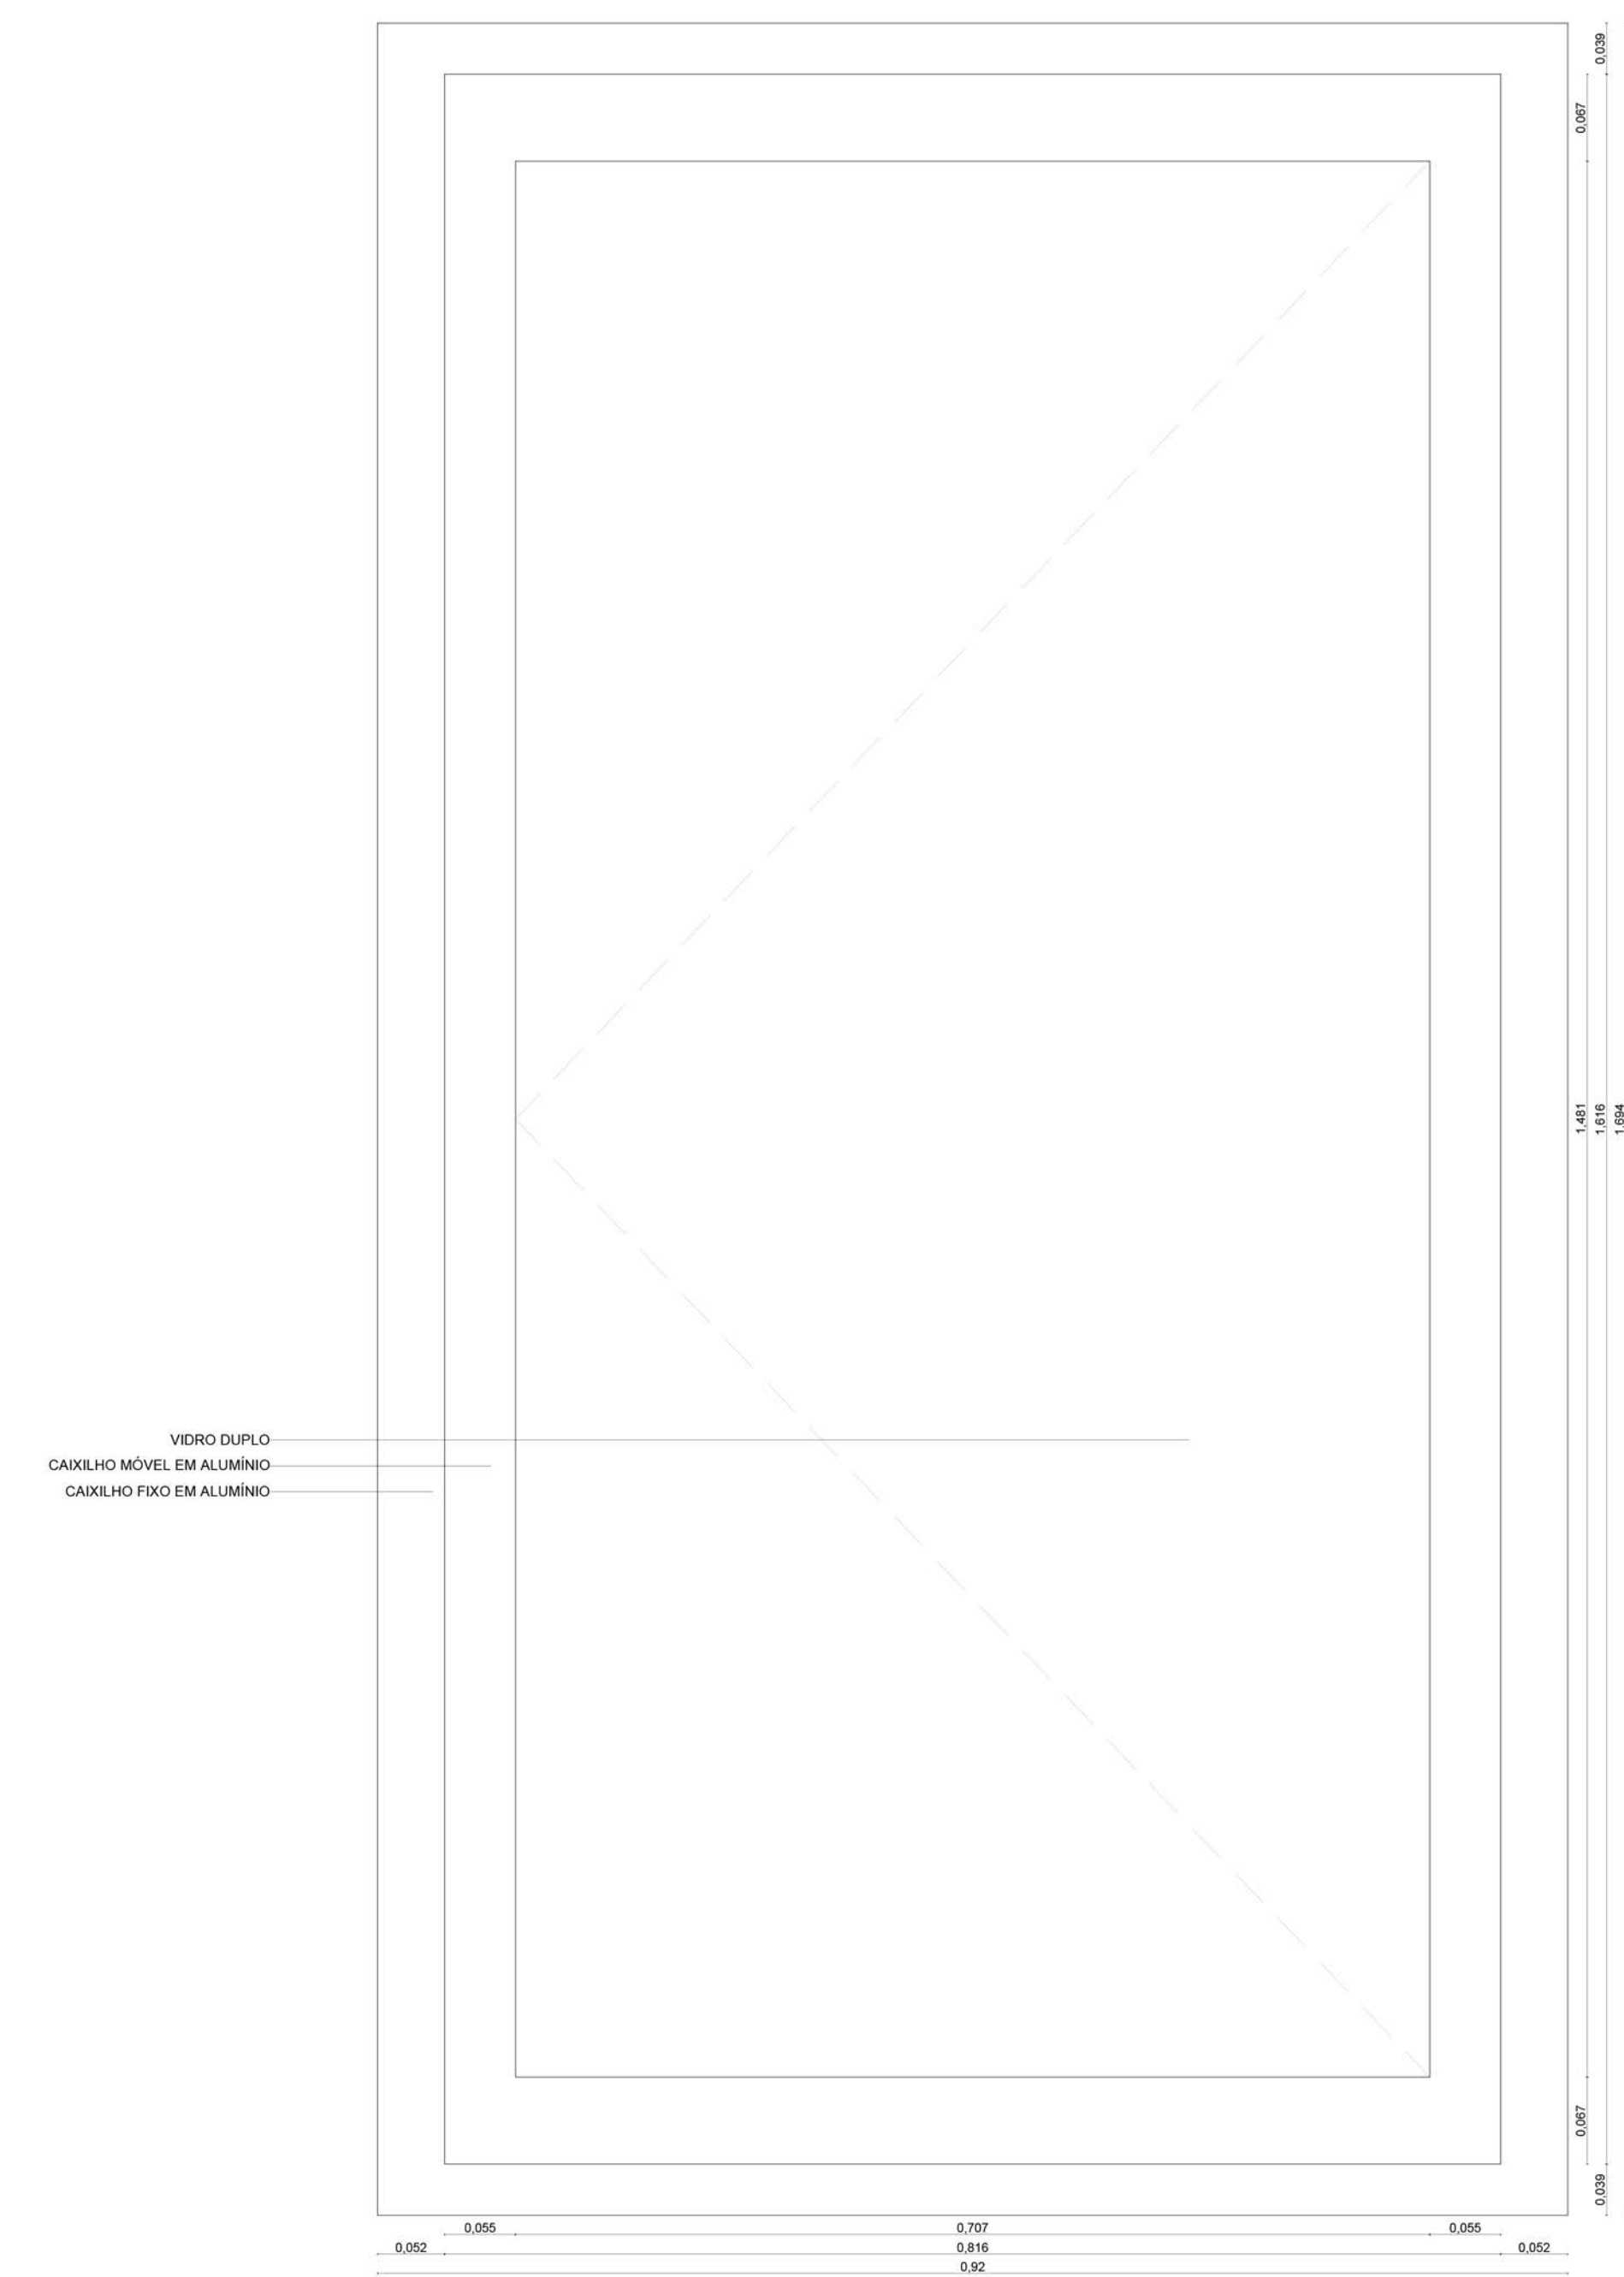


PLANTA - J1

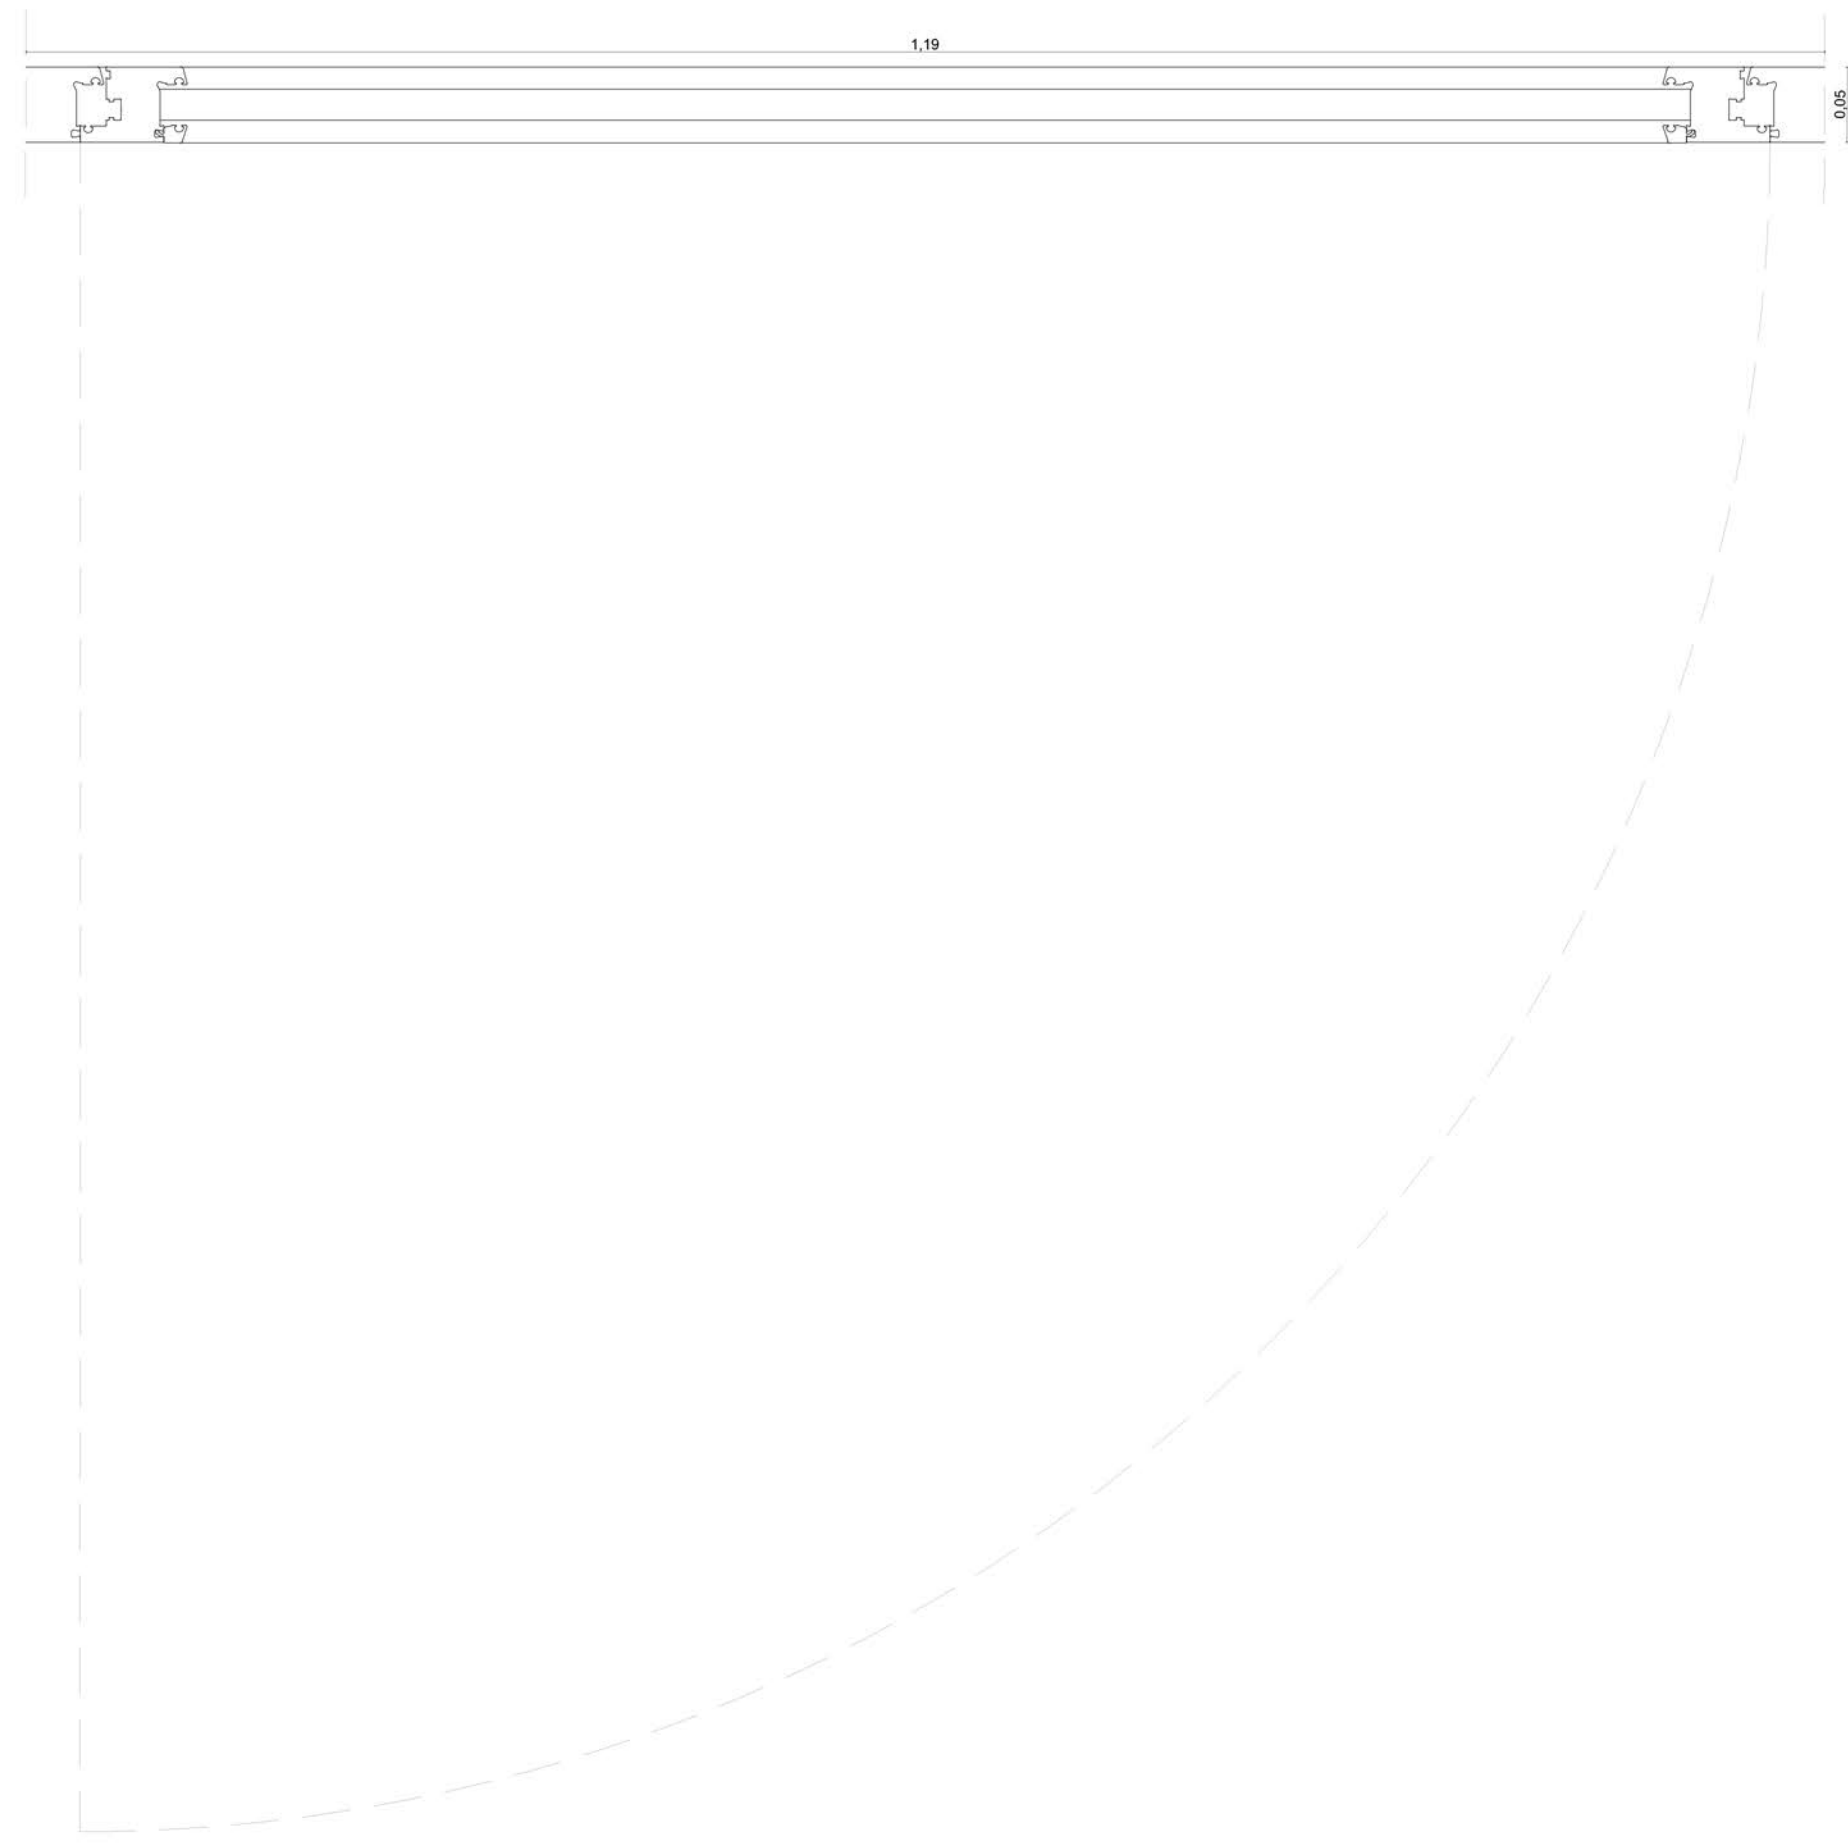


PLANTA - J2

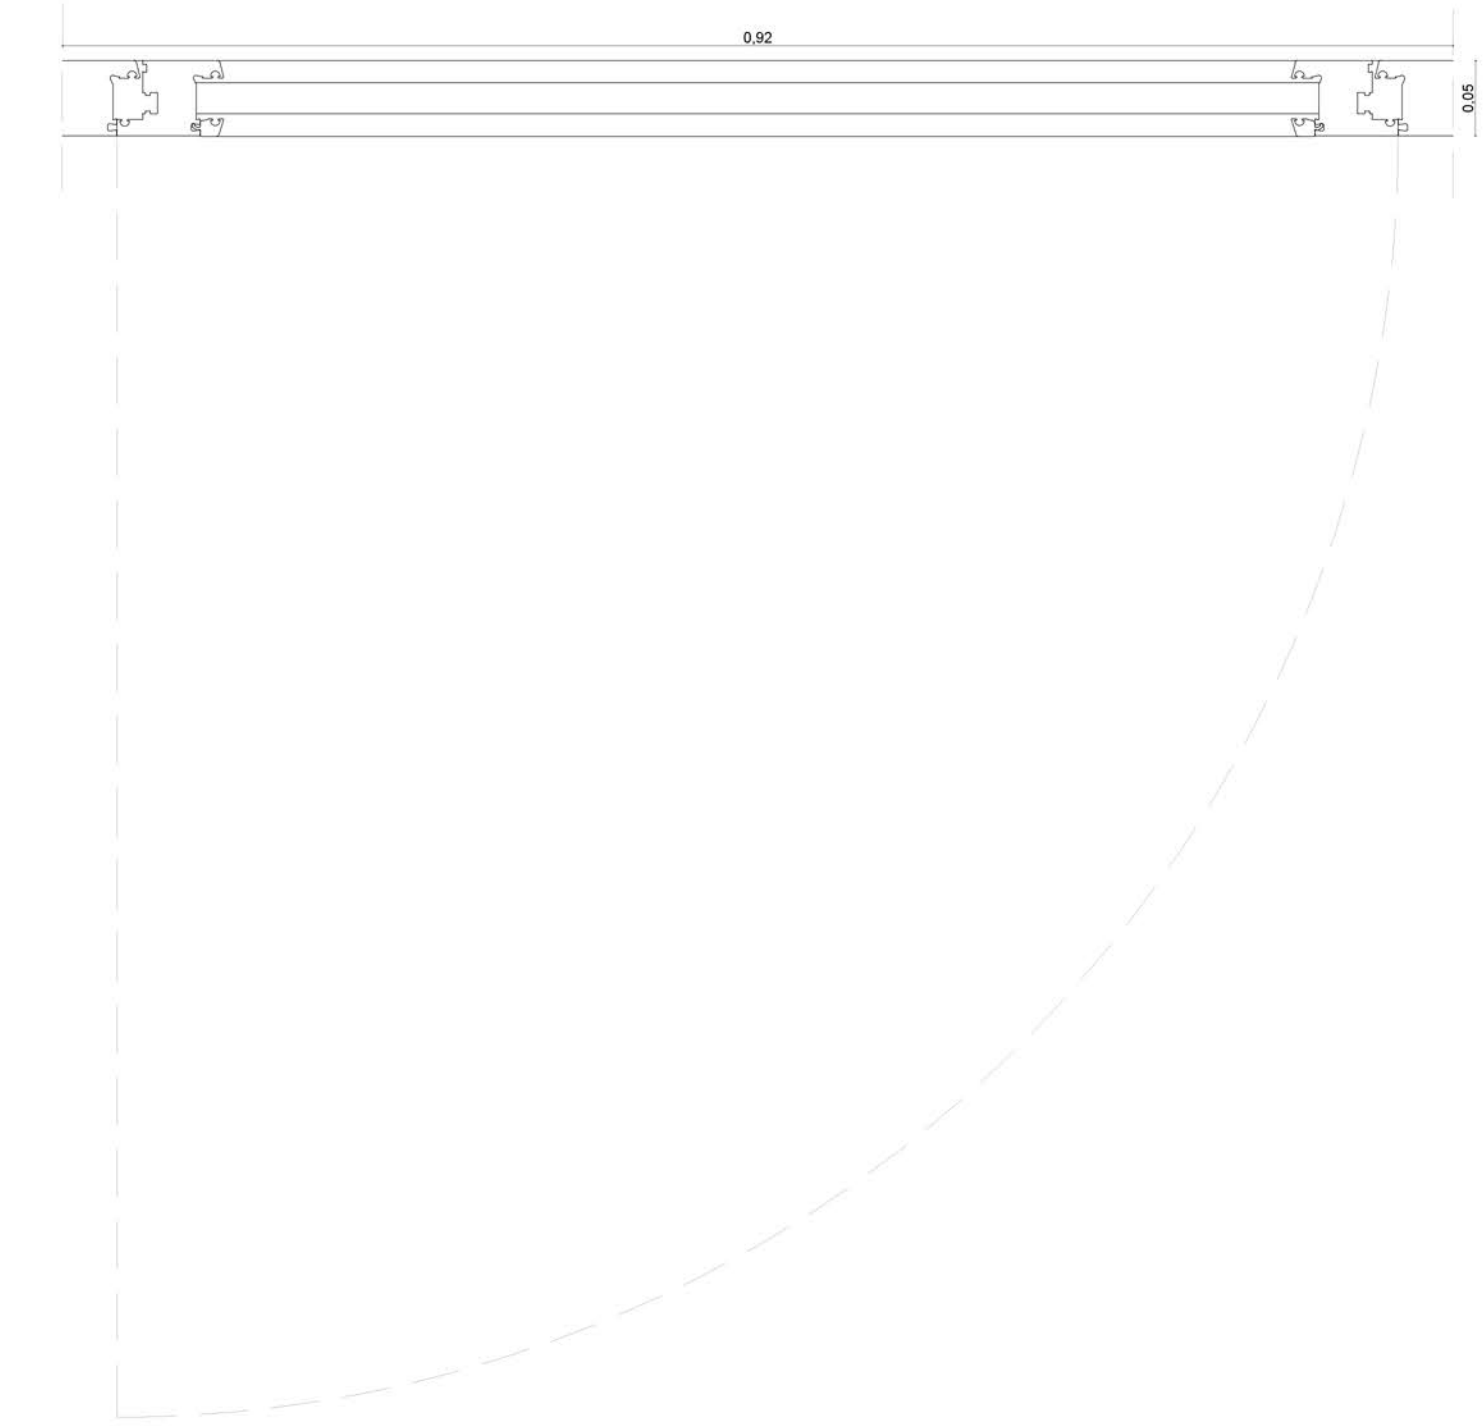

VISTA FRONTAL DO INTERIOR - J1

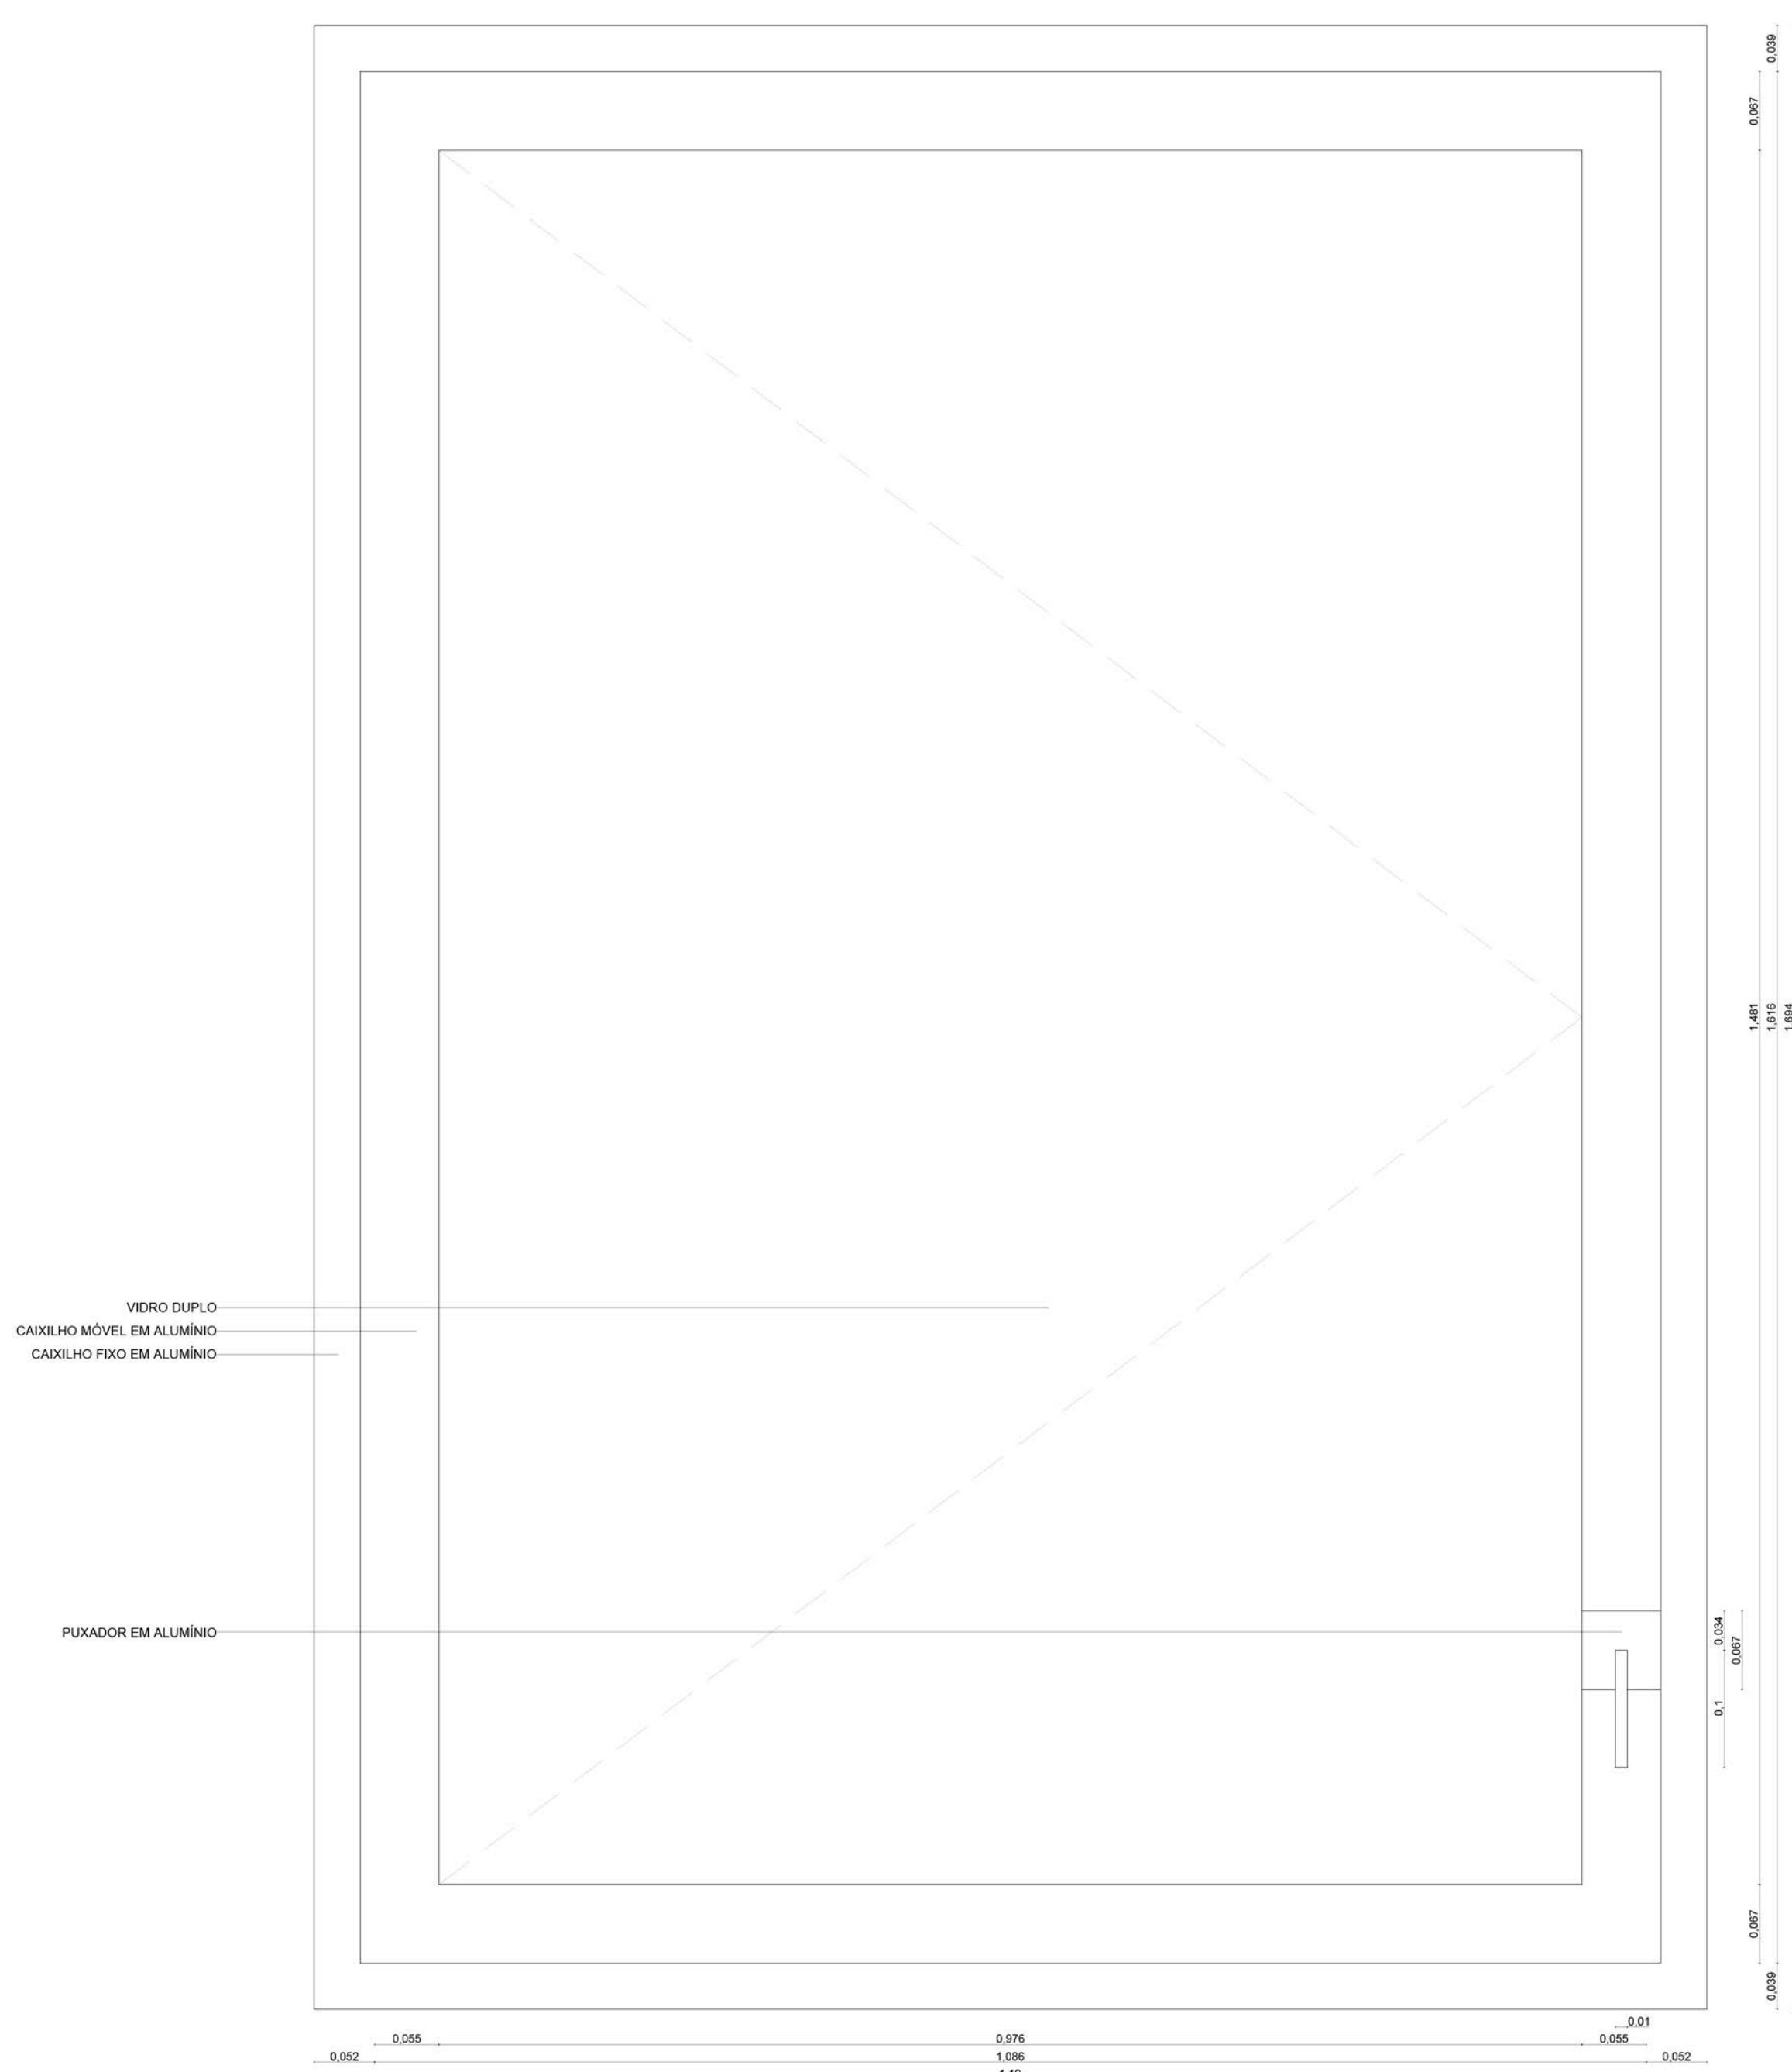

CORTE - J2

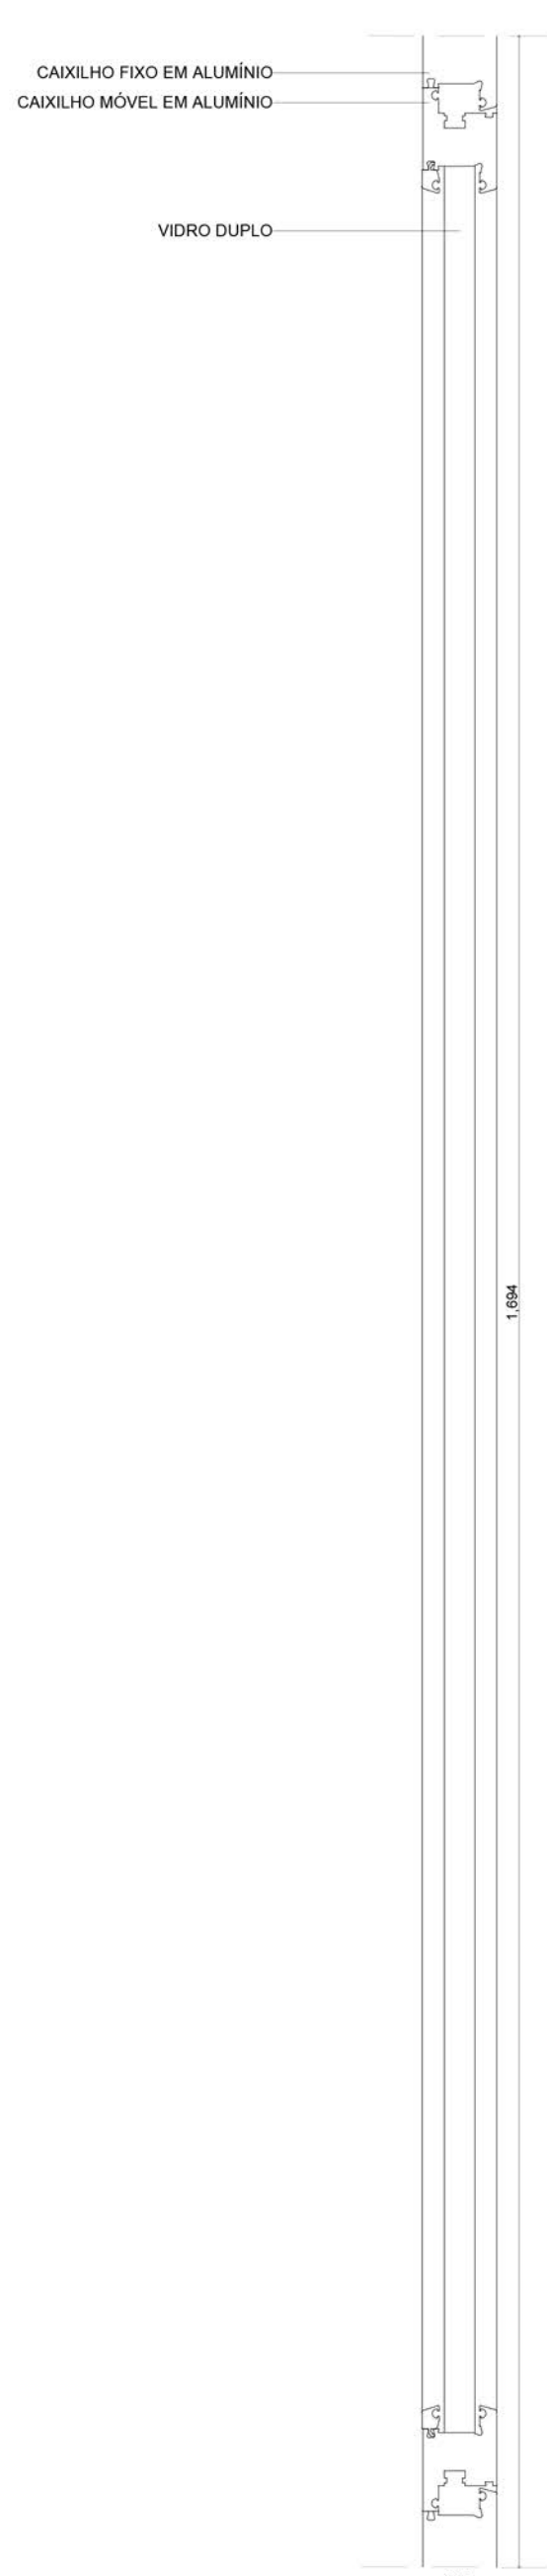

VISTA FRONTAL DO INTERIOR - J2

