




Piso-4

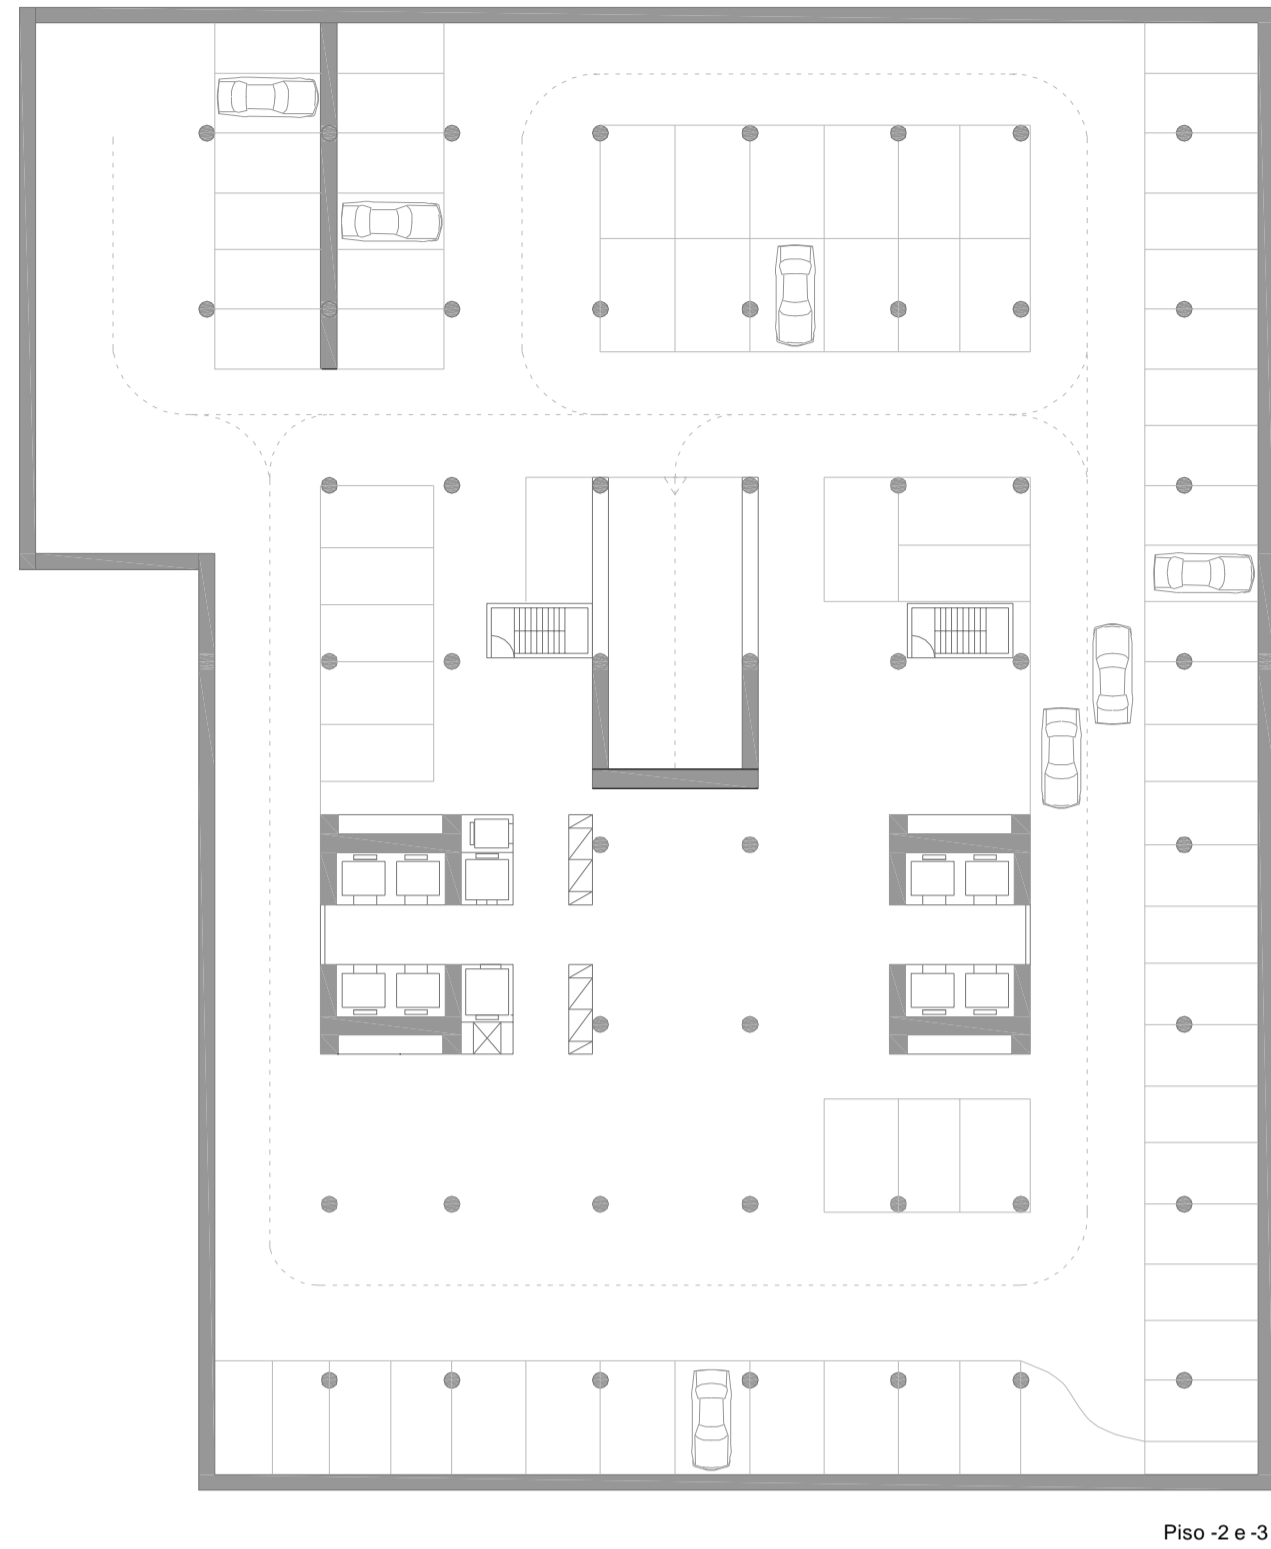


Piso -2 e -3

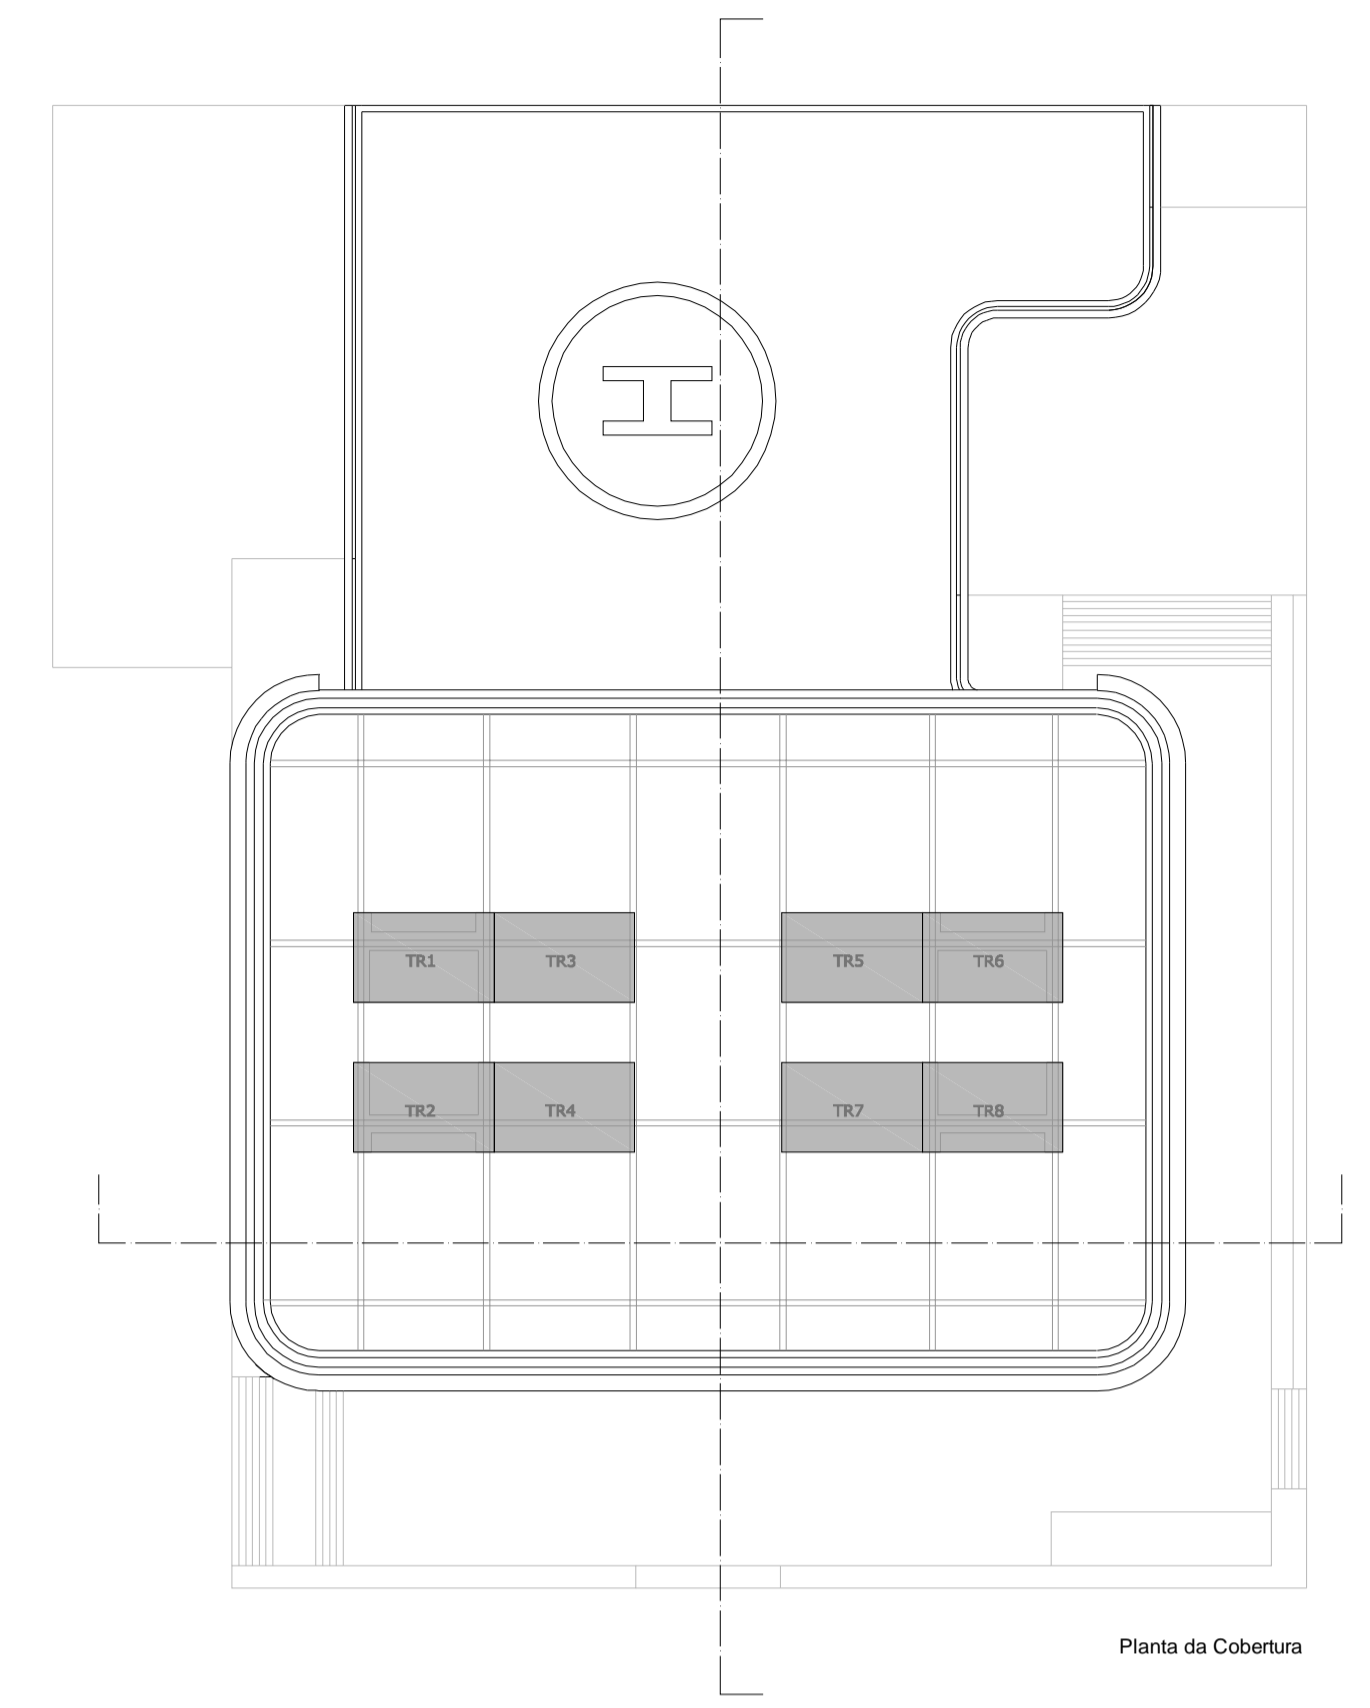


Planta da Cobertura

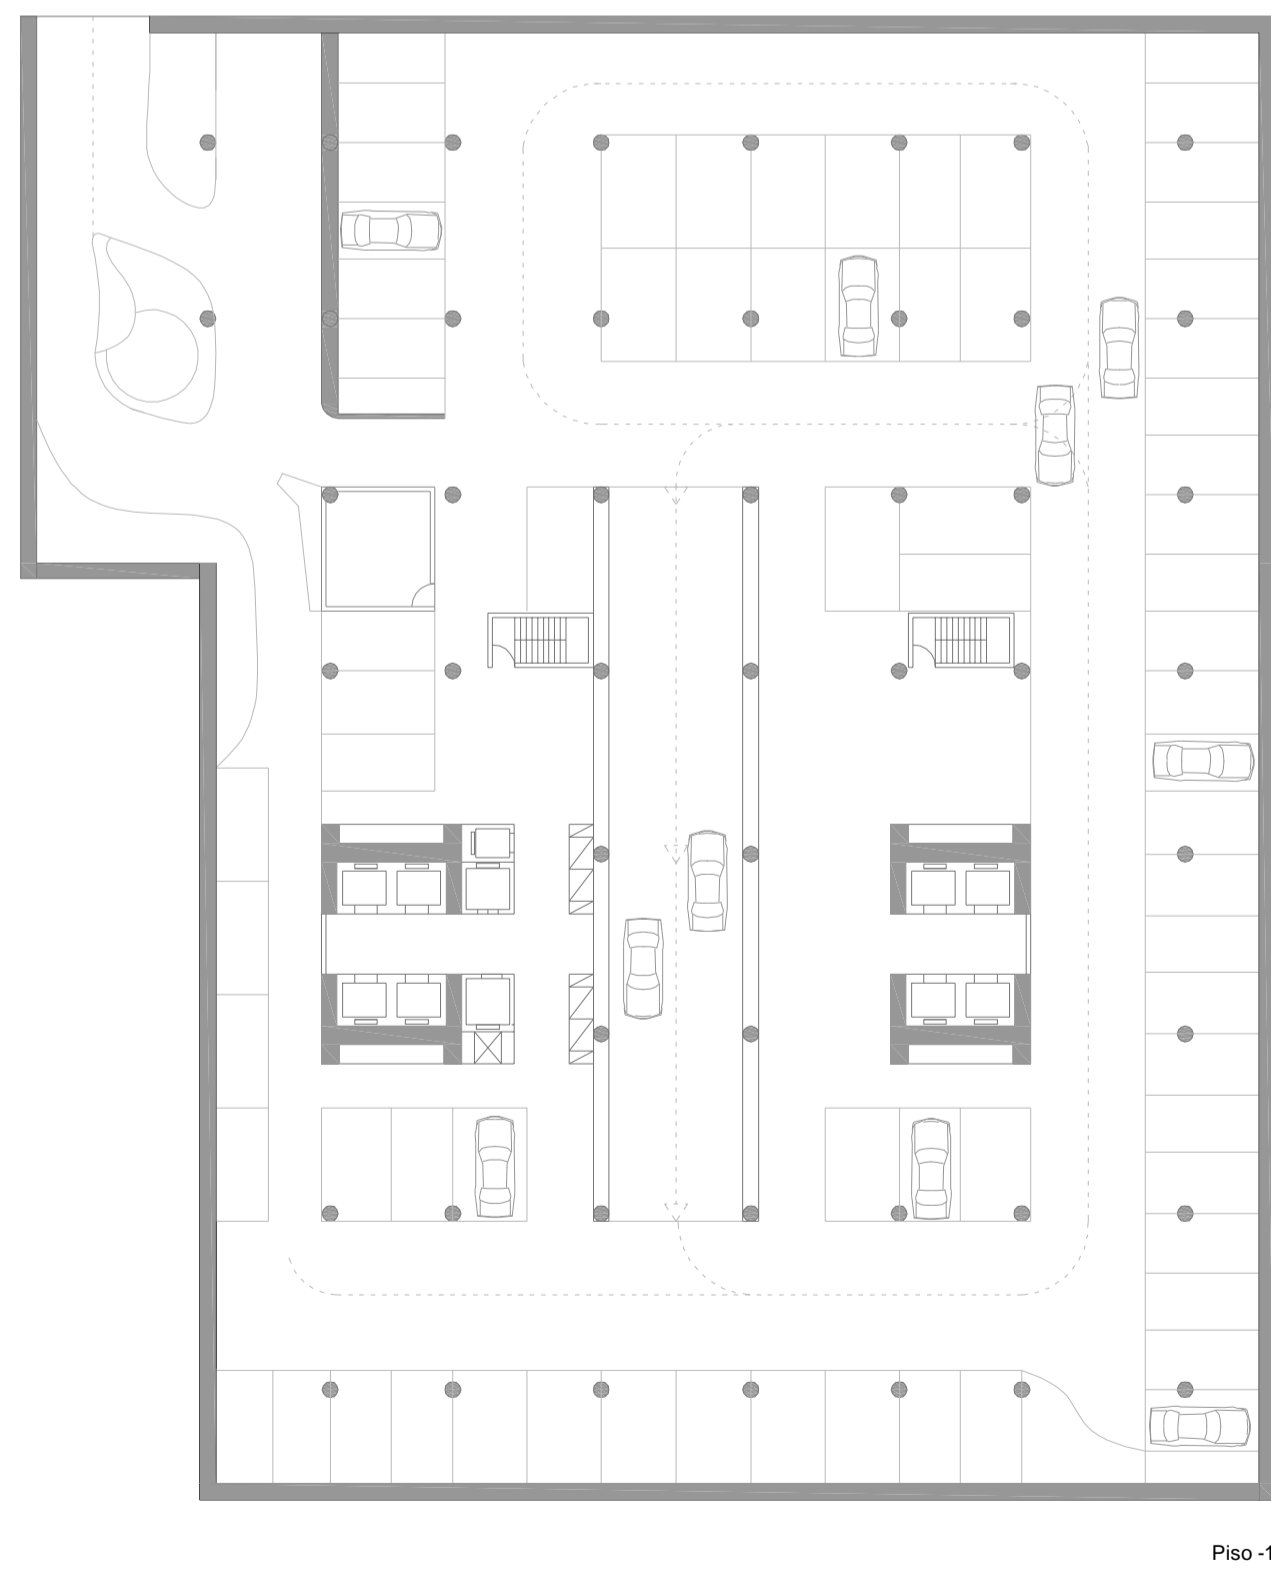

Piso-1

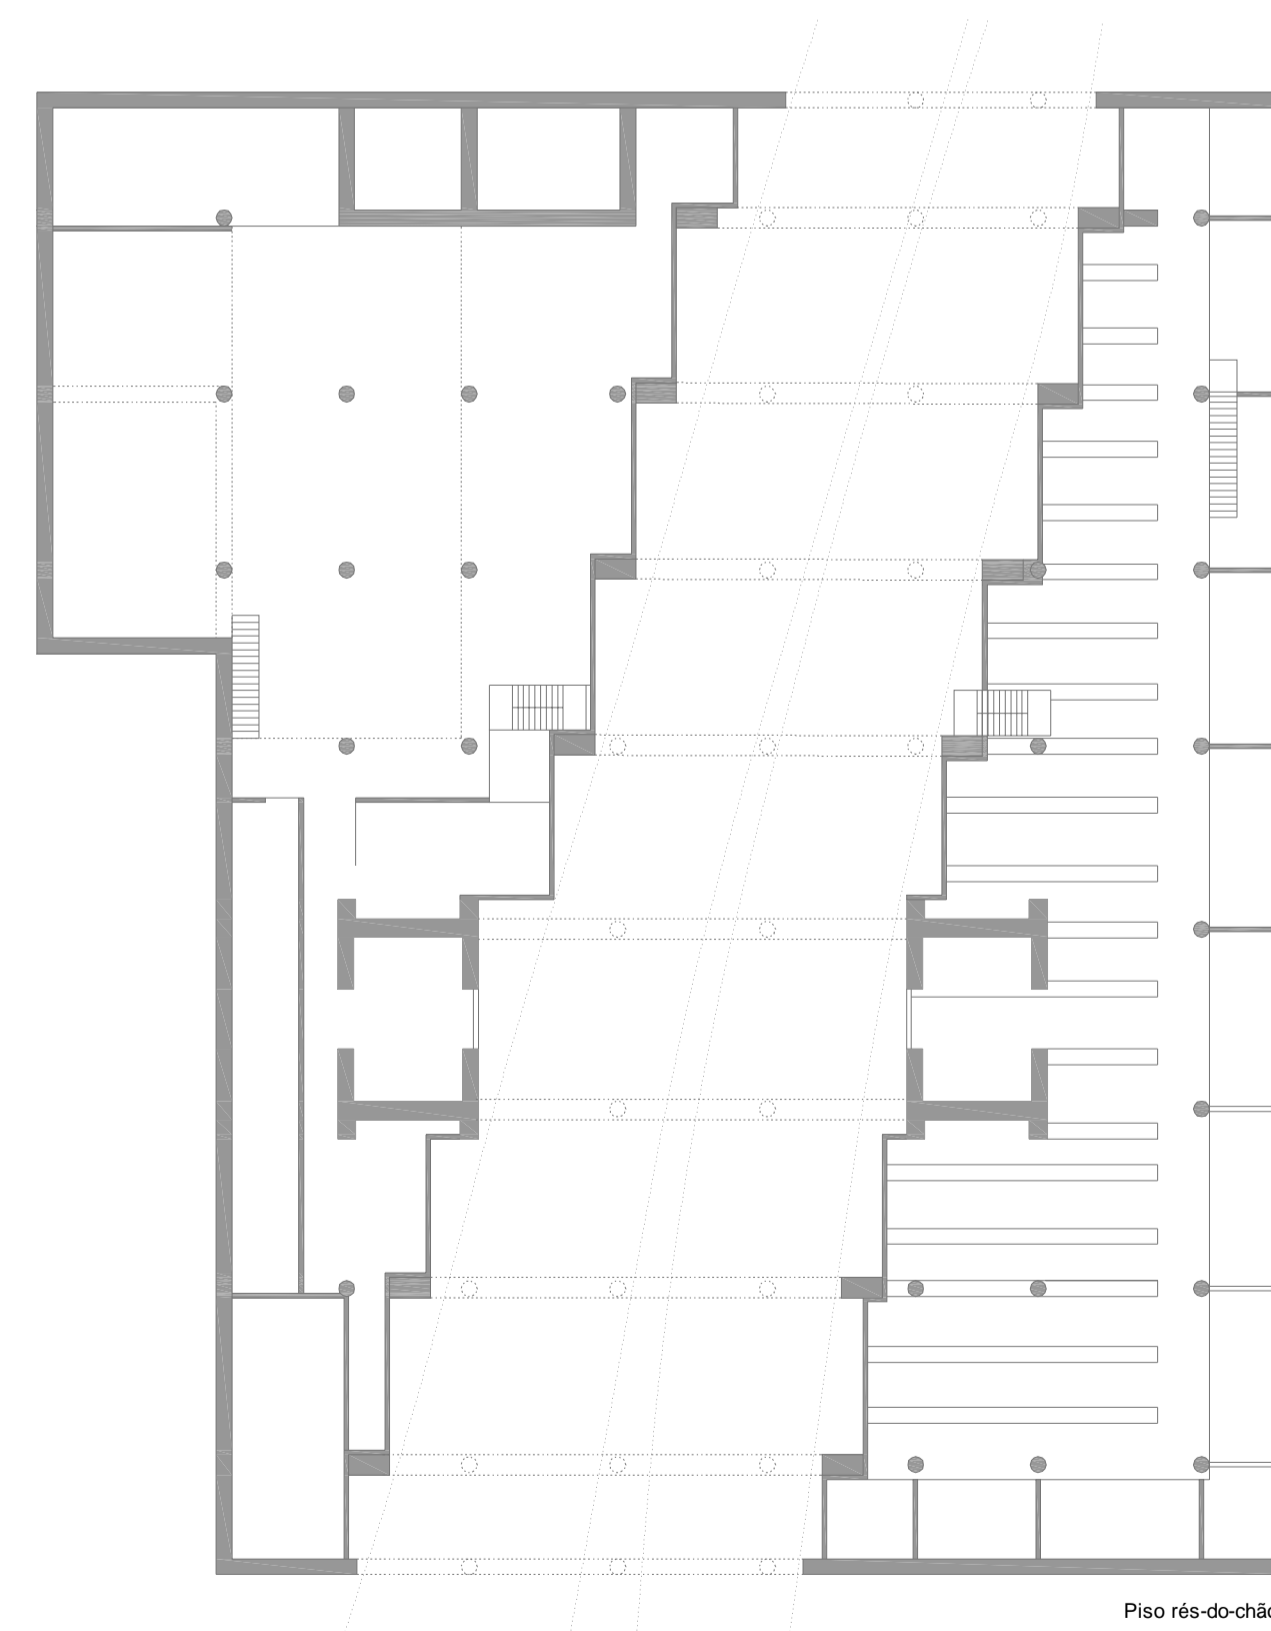

Piso rés-do-chão

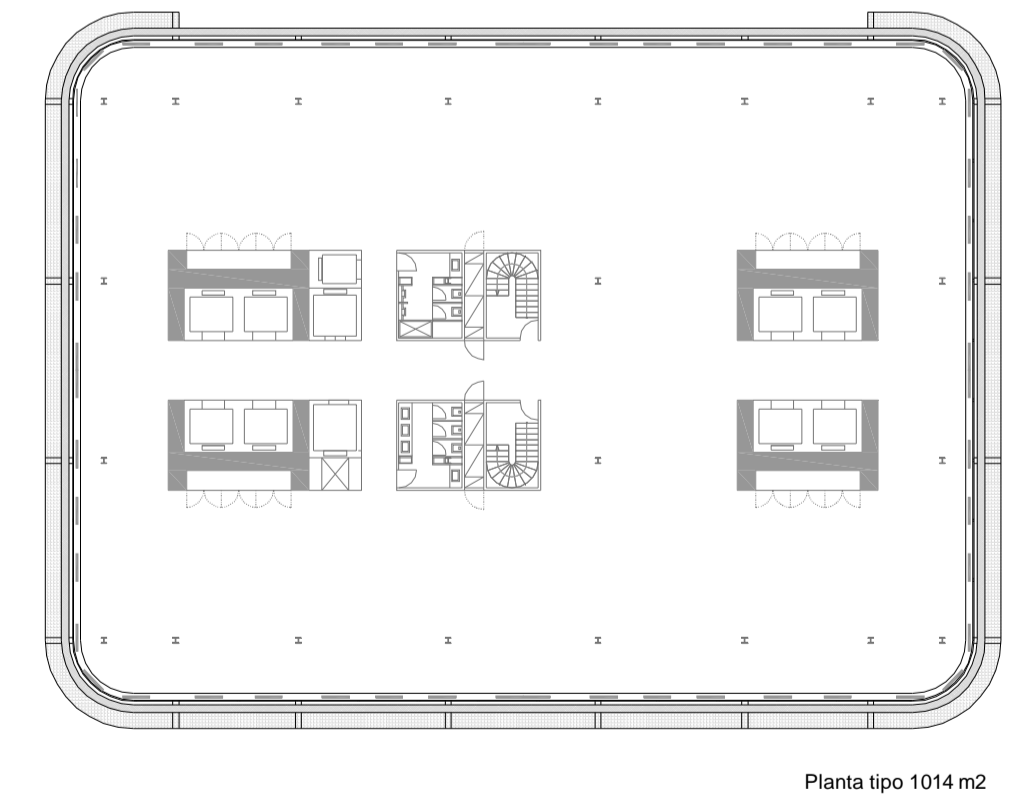

Planta tipo 1014 m2