


EXISTING FACADES


SOUTH WEST FACADE 1:200

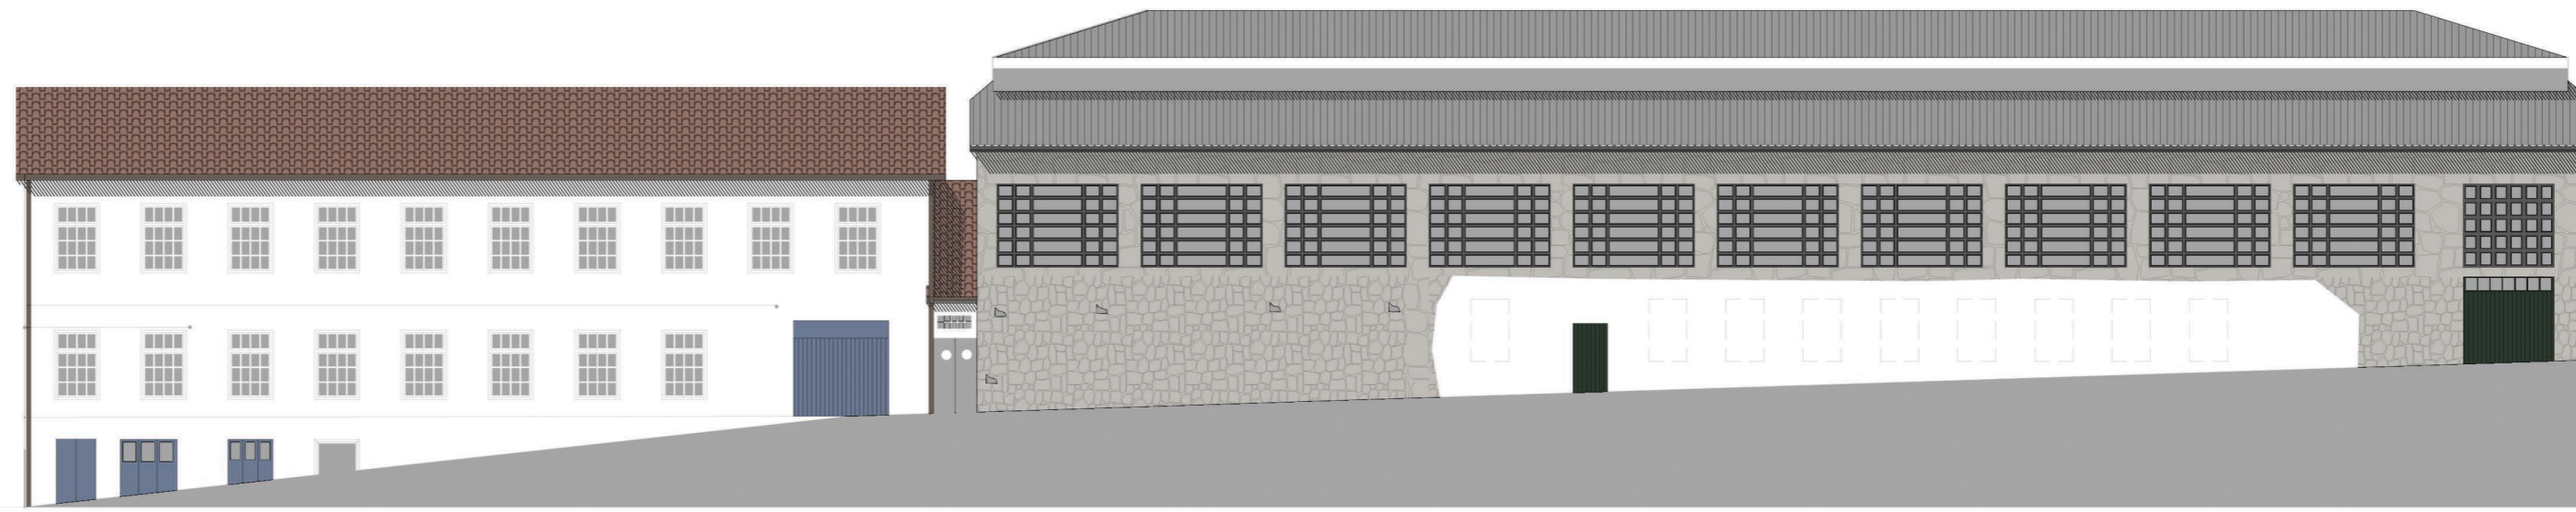

SOUTH EAST FACADE 1:200



NORTH EAST FACADE 1:200

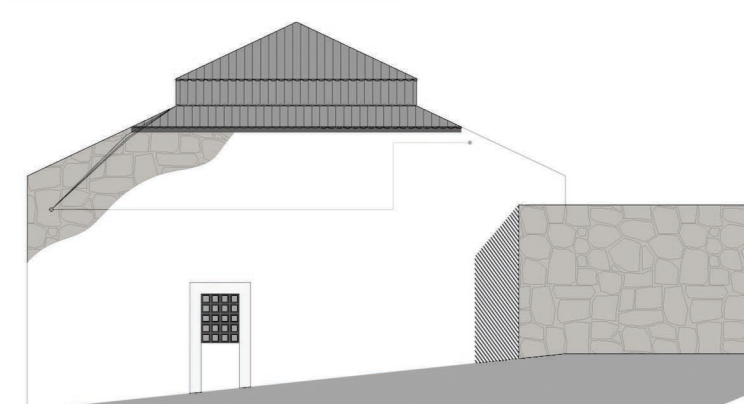

PROPOSED FACADES

SOUTH WEST FACADE 1:200




SOUTH EAST FACADE 1:200



NORTH EAST FACADE 1:200



NORTH WEST FACADE 1:200

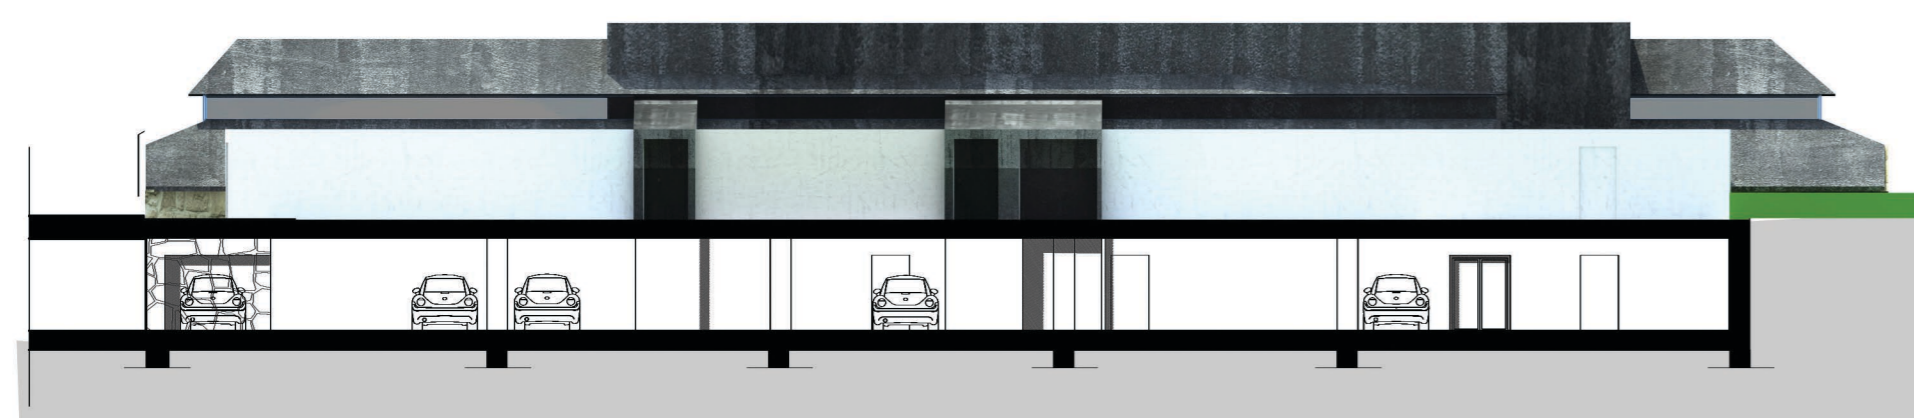

MAGDALENA CZAPLUK, N° 24352
CENTER OF TOURISM AND RECREATION
 REHABILITATION OF FORMER WOOL FACTORIES

DISSERTATION PROJECT
 UNIVERSIDADE DA BEIRA INTERIOR
 GDAŃSK UNIVERSITY OF TECHNOLOGY

LOCALIZATION: ROTONDA DO RATO, SAO MARTINHO
 COVILHA, PORTUGAL

1:200 BUILDING A FACADES **08**