




CORTE B-B - P1

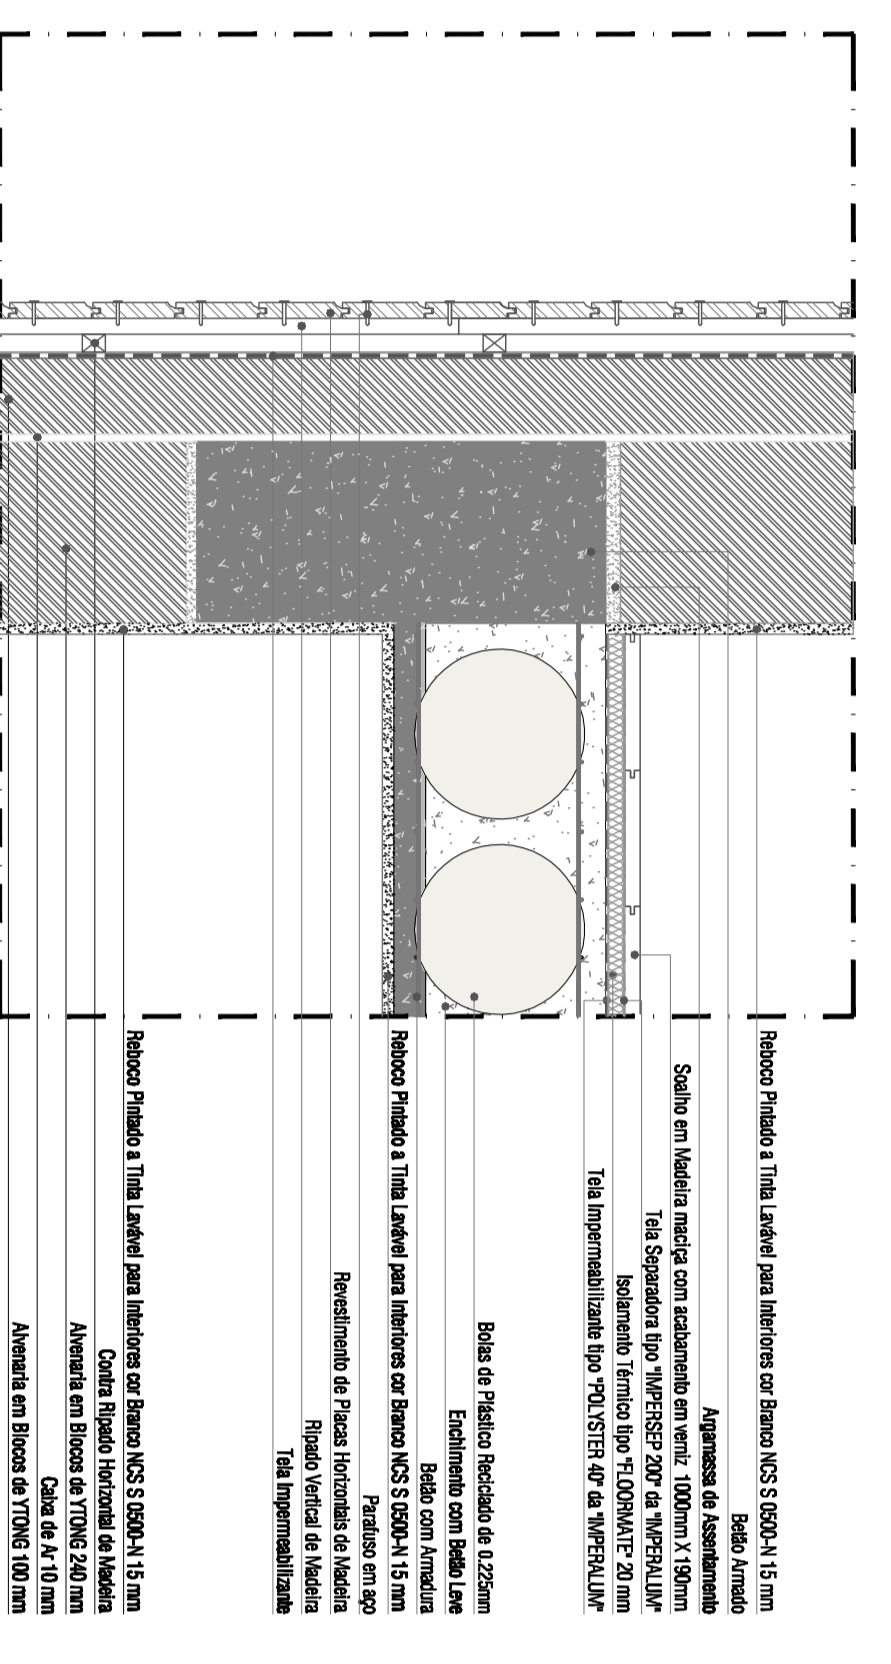


CORTE B-B - P2

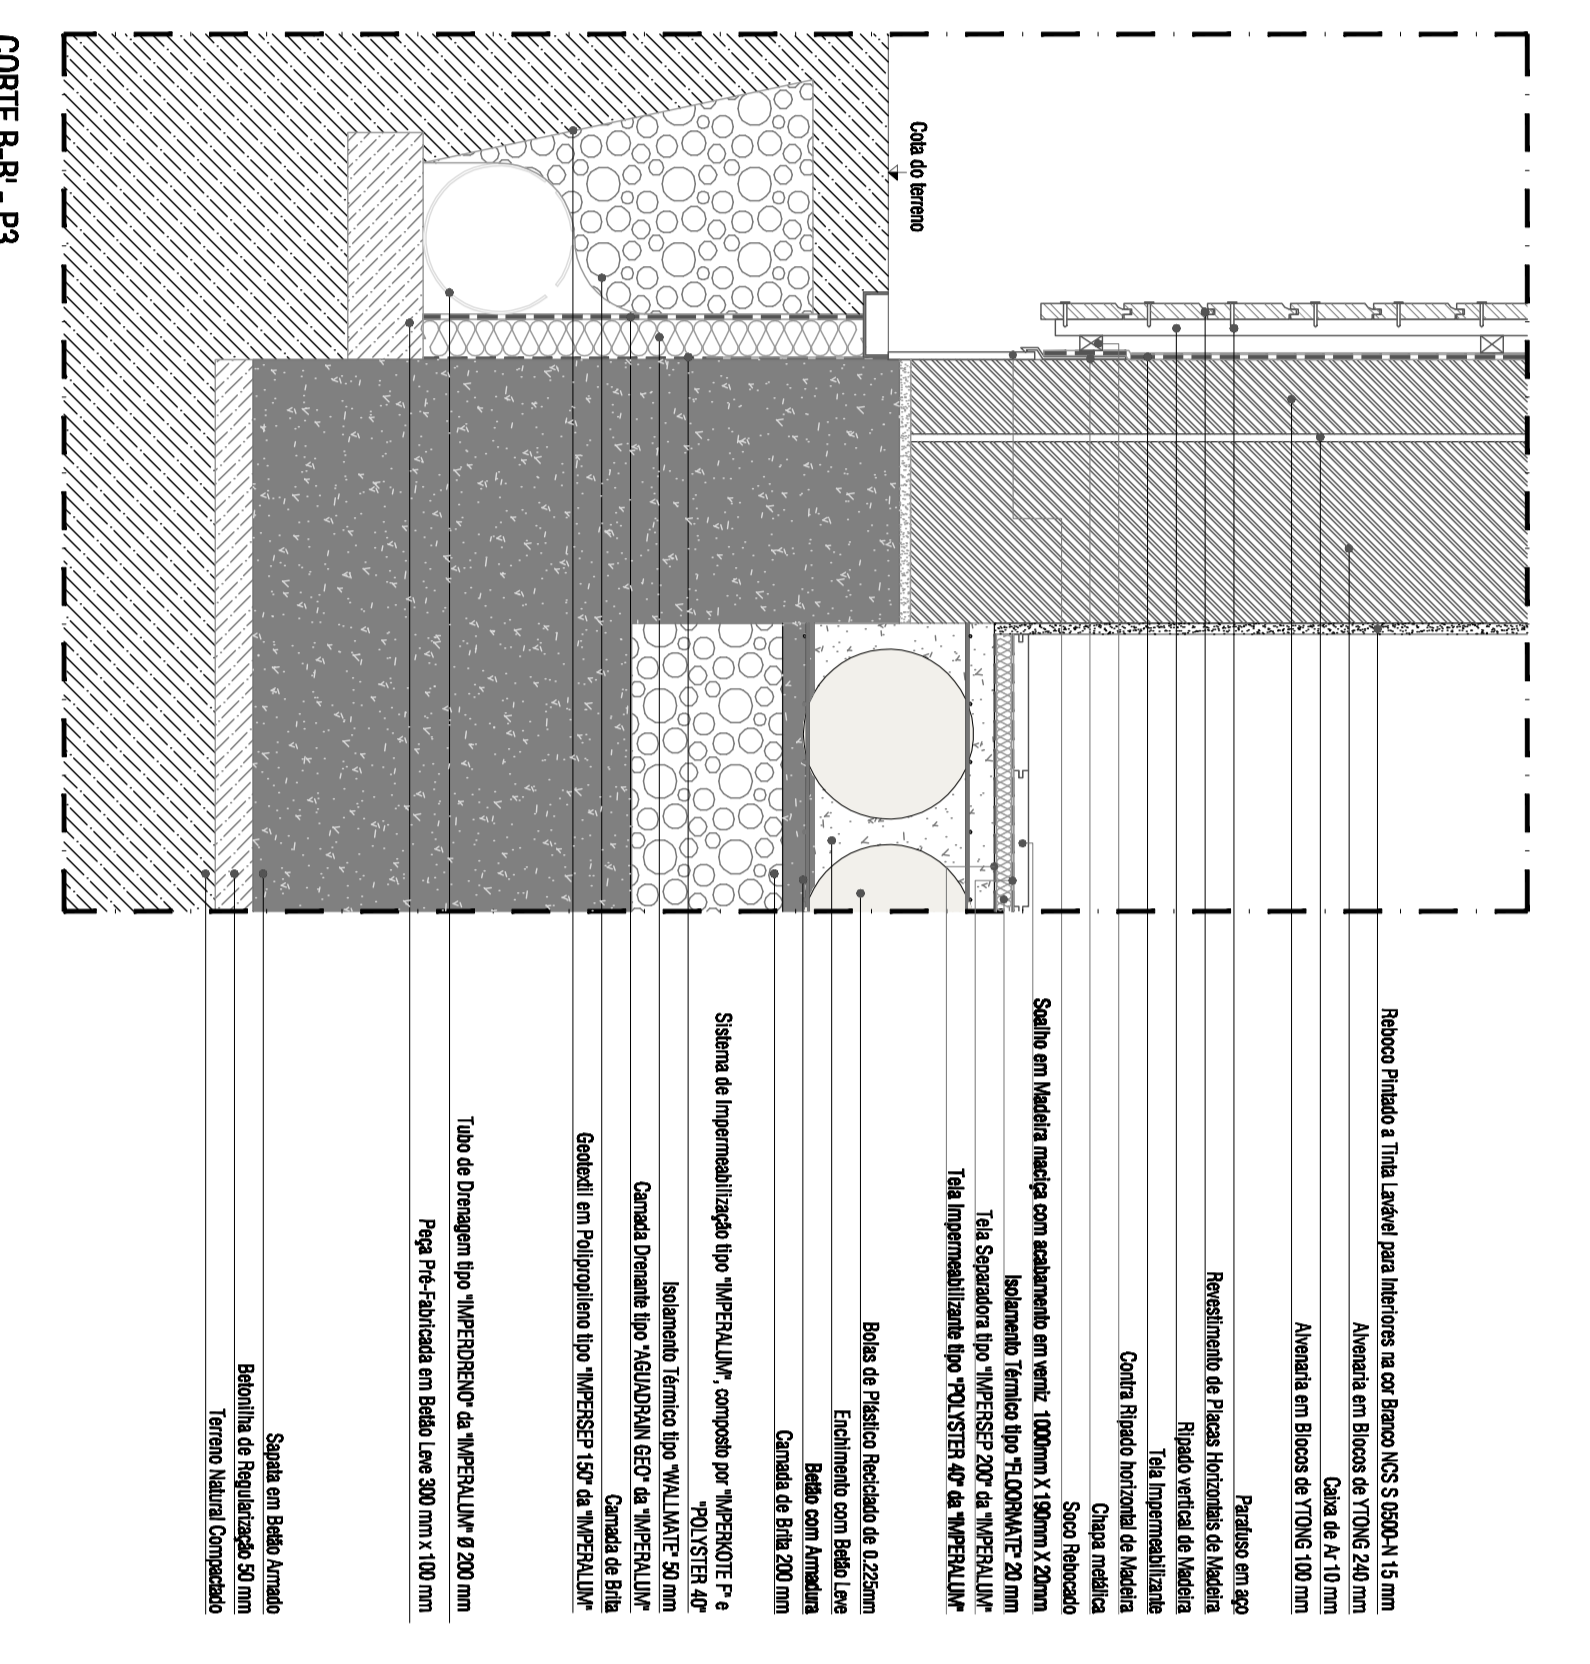


CORTE B-B - P3

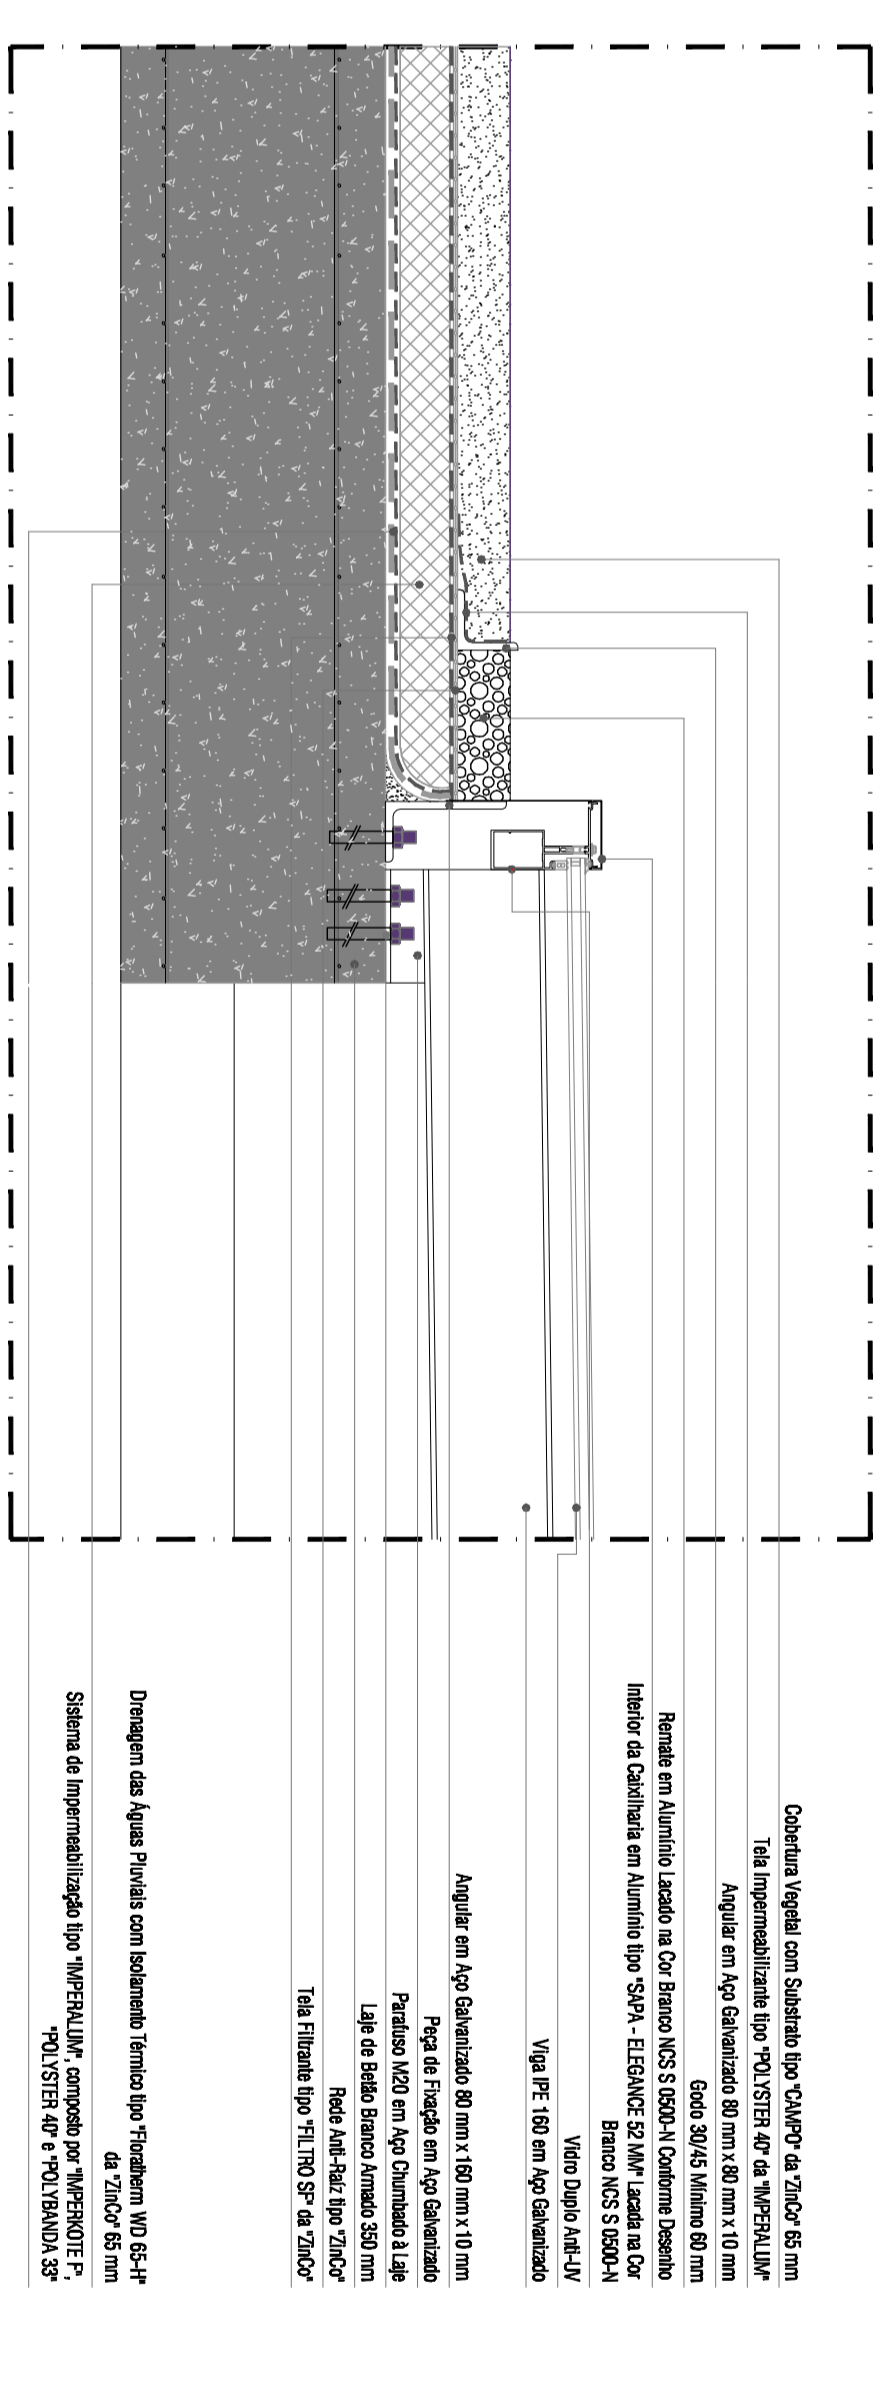

Corte A-A - P4

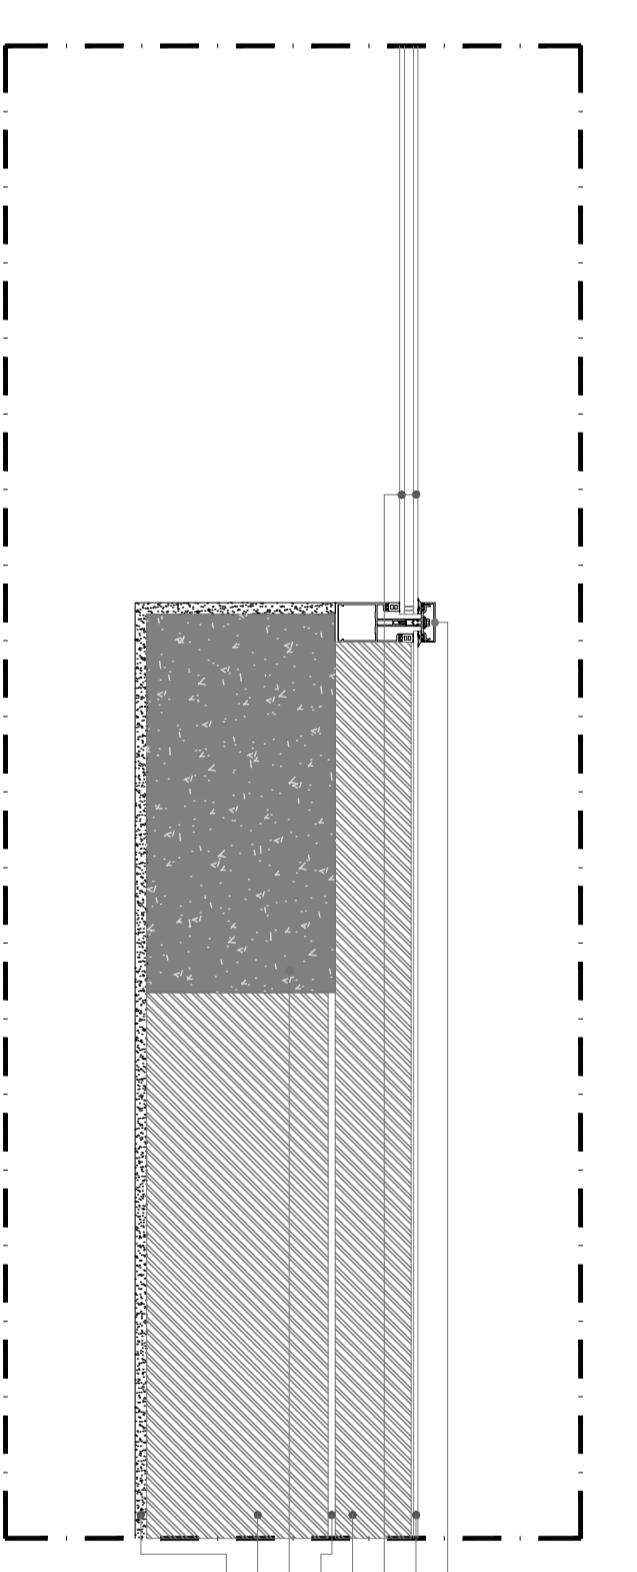

PLANTA DO PISO 0 - P5

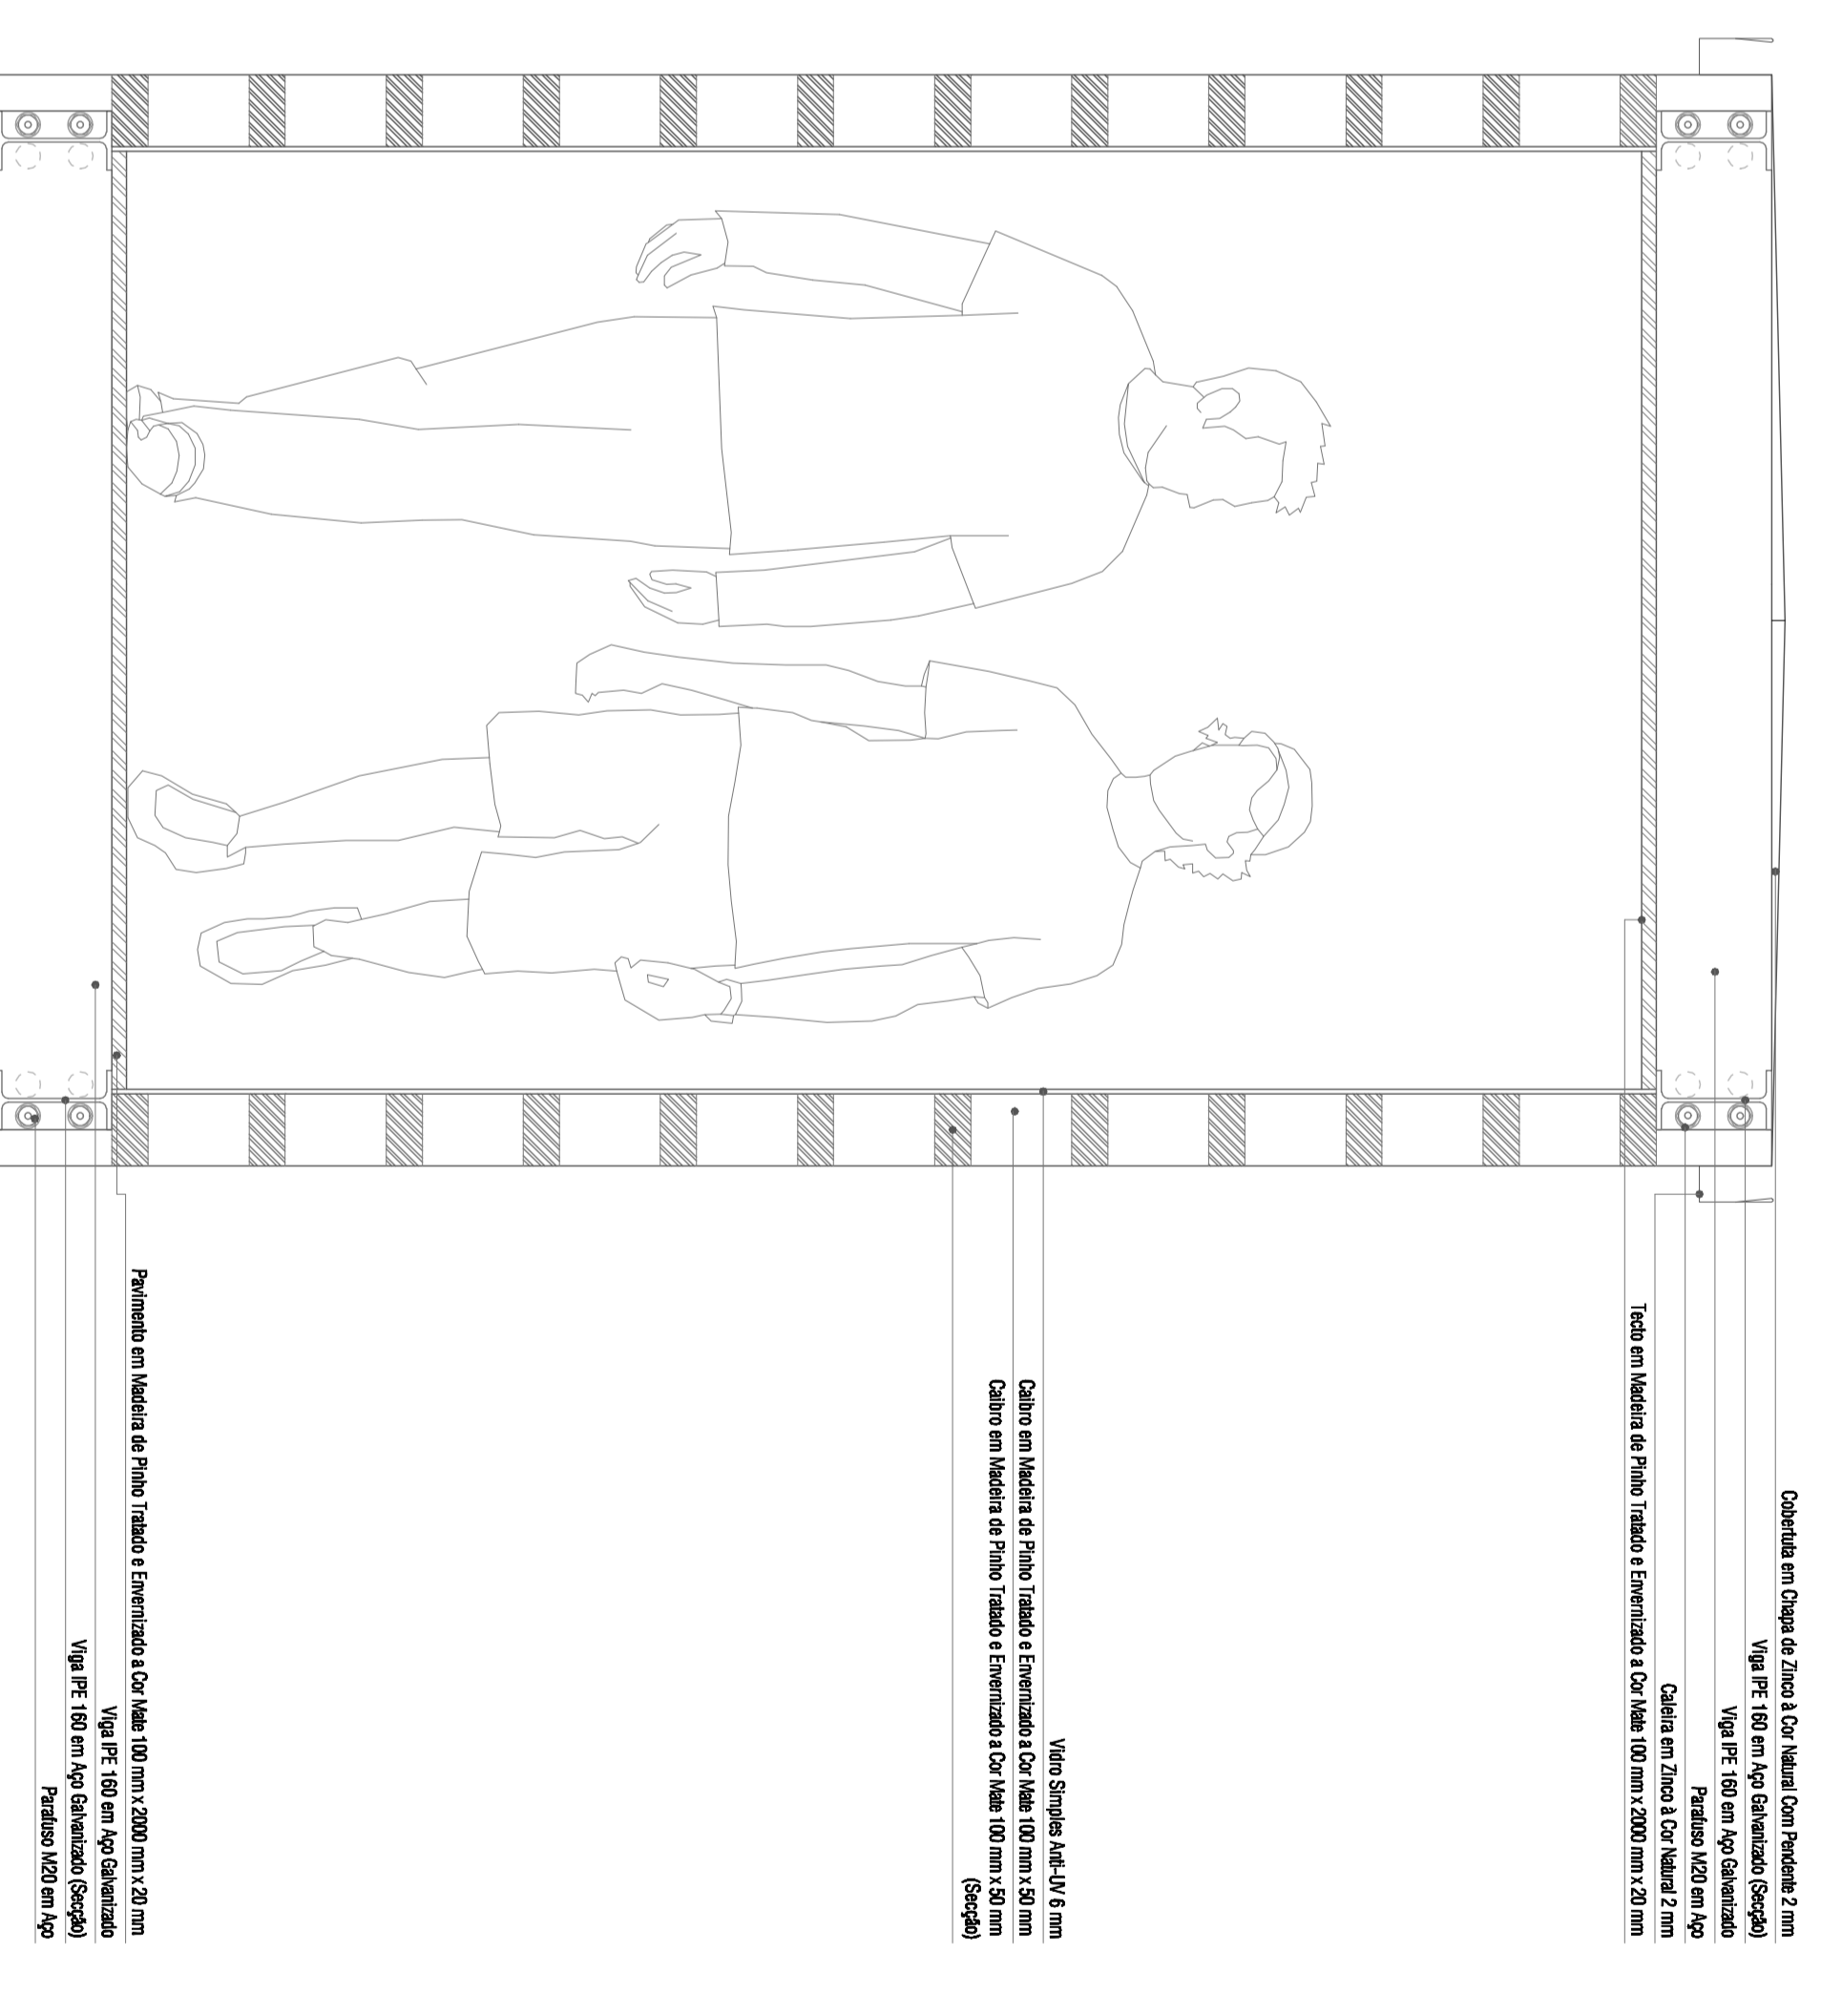

PLANTA DO PISO 1 - P6