




ALCADO NORTE . 1:100

CORTE B/A . 1:100

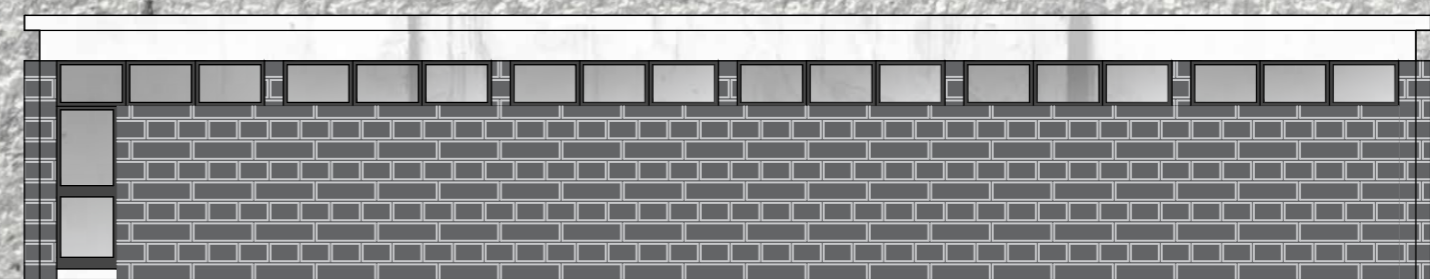

ALCADO ESTE . 1:100



ALCADO OESTE . 1:100

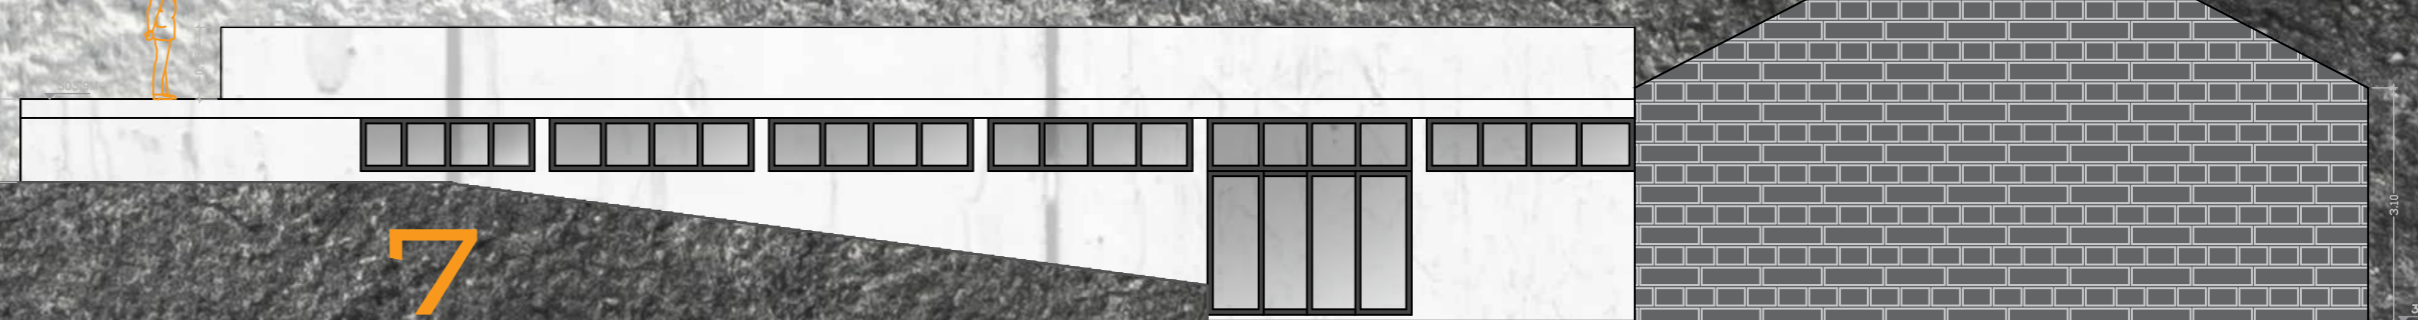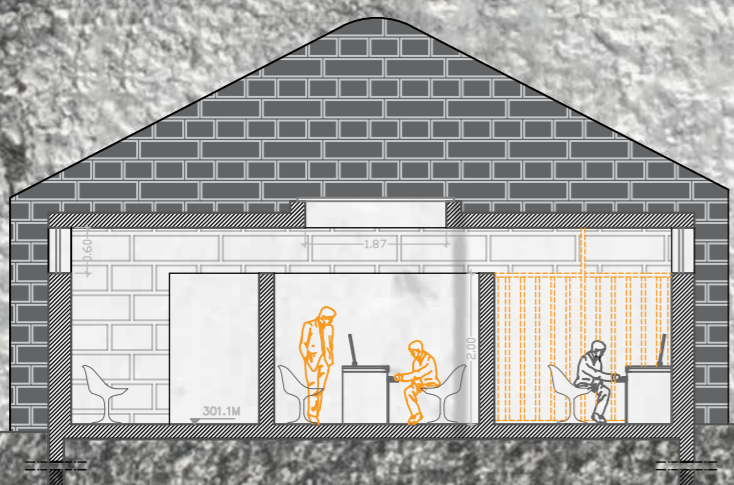

7

ALCADO SUR . 1:100

ALCADO OESTE . 1:100

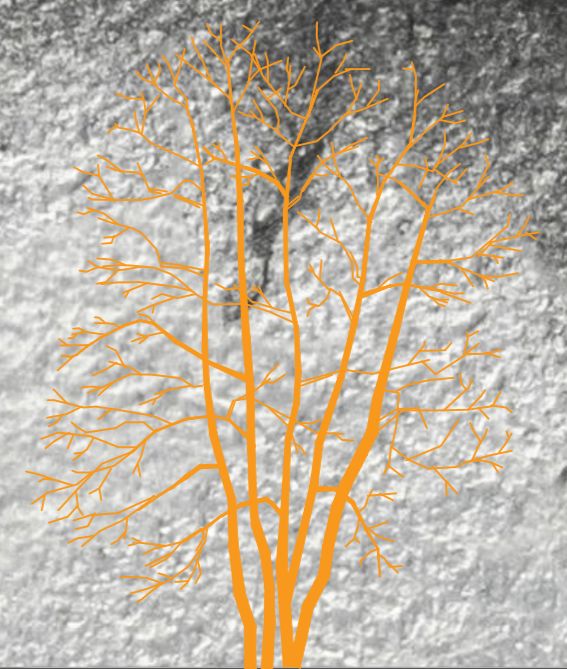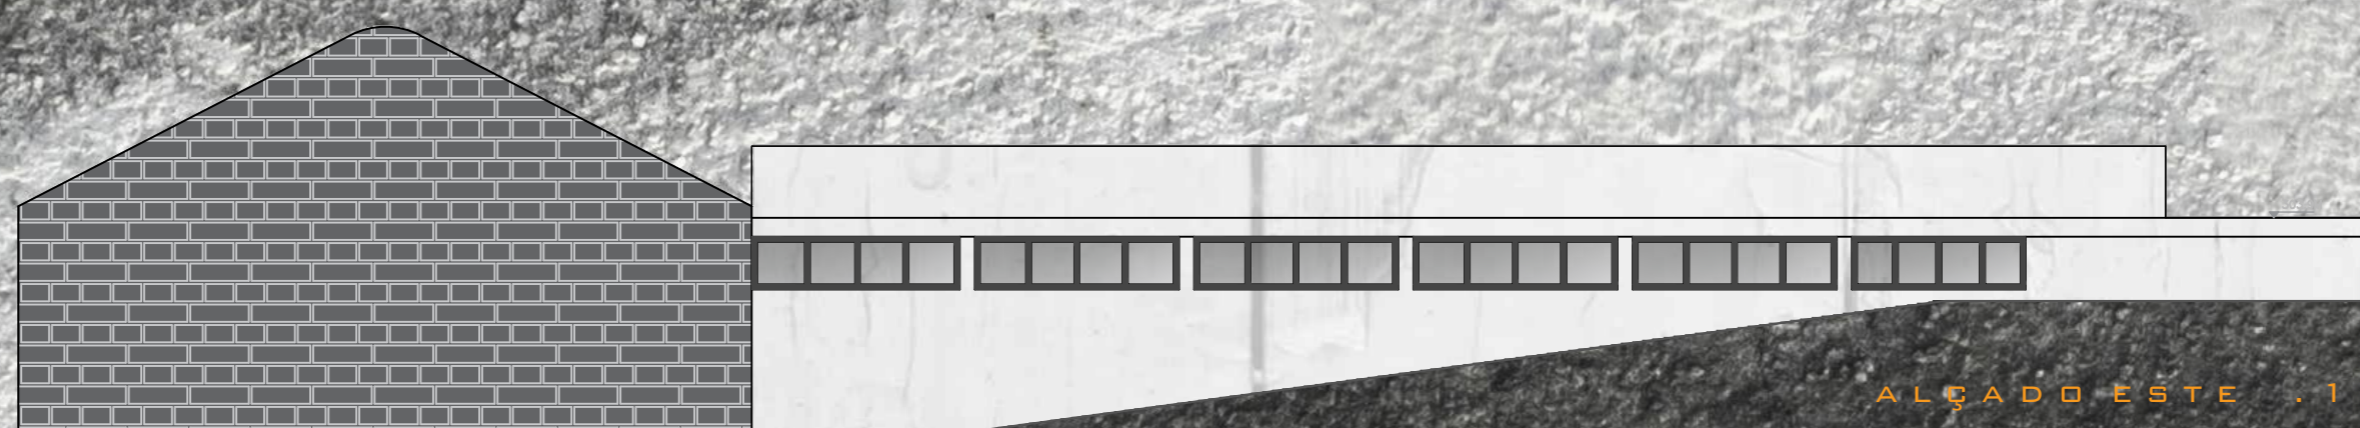

ALCADO ESTE . 1:100