


STRUCTURE SCHEME

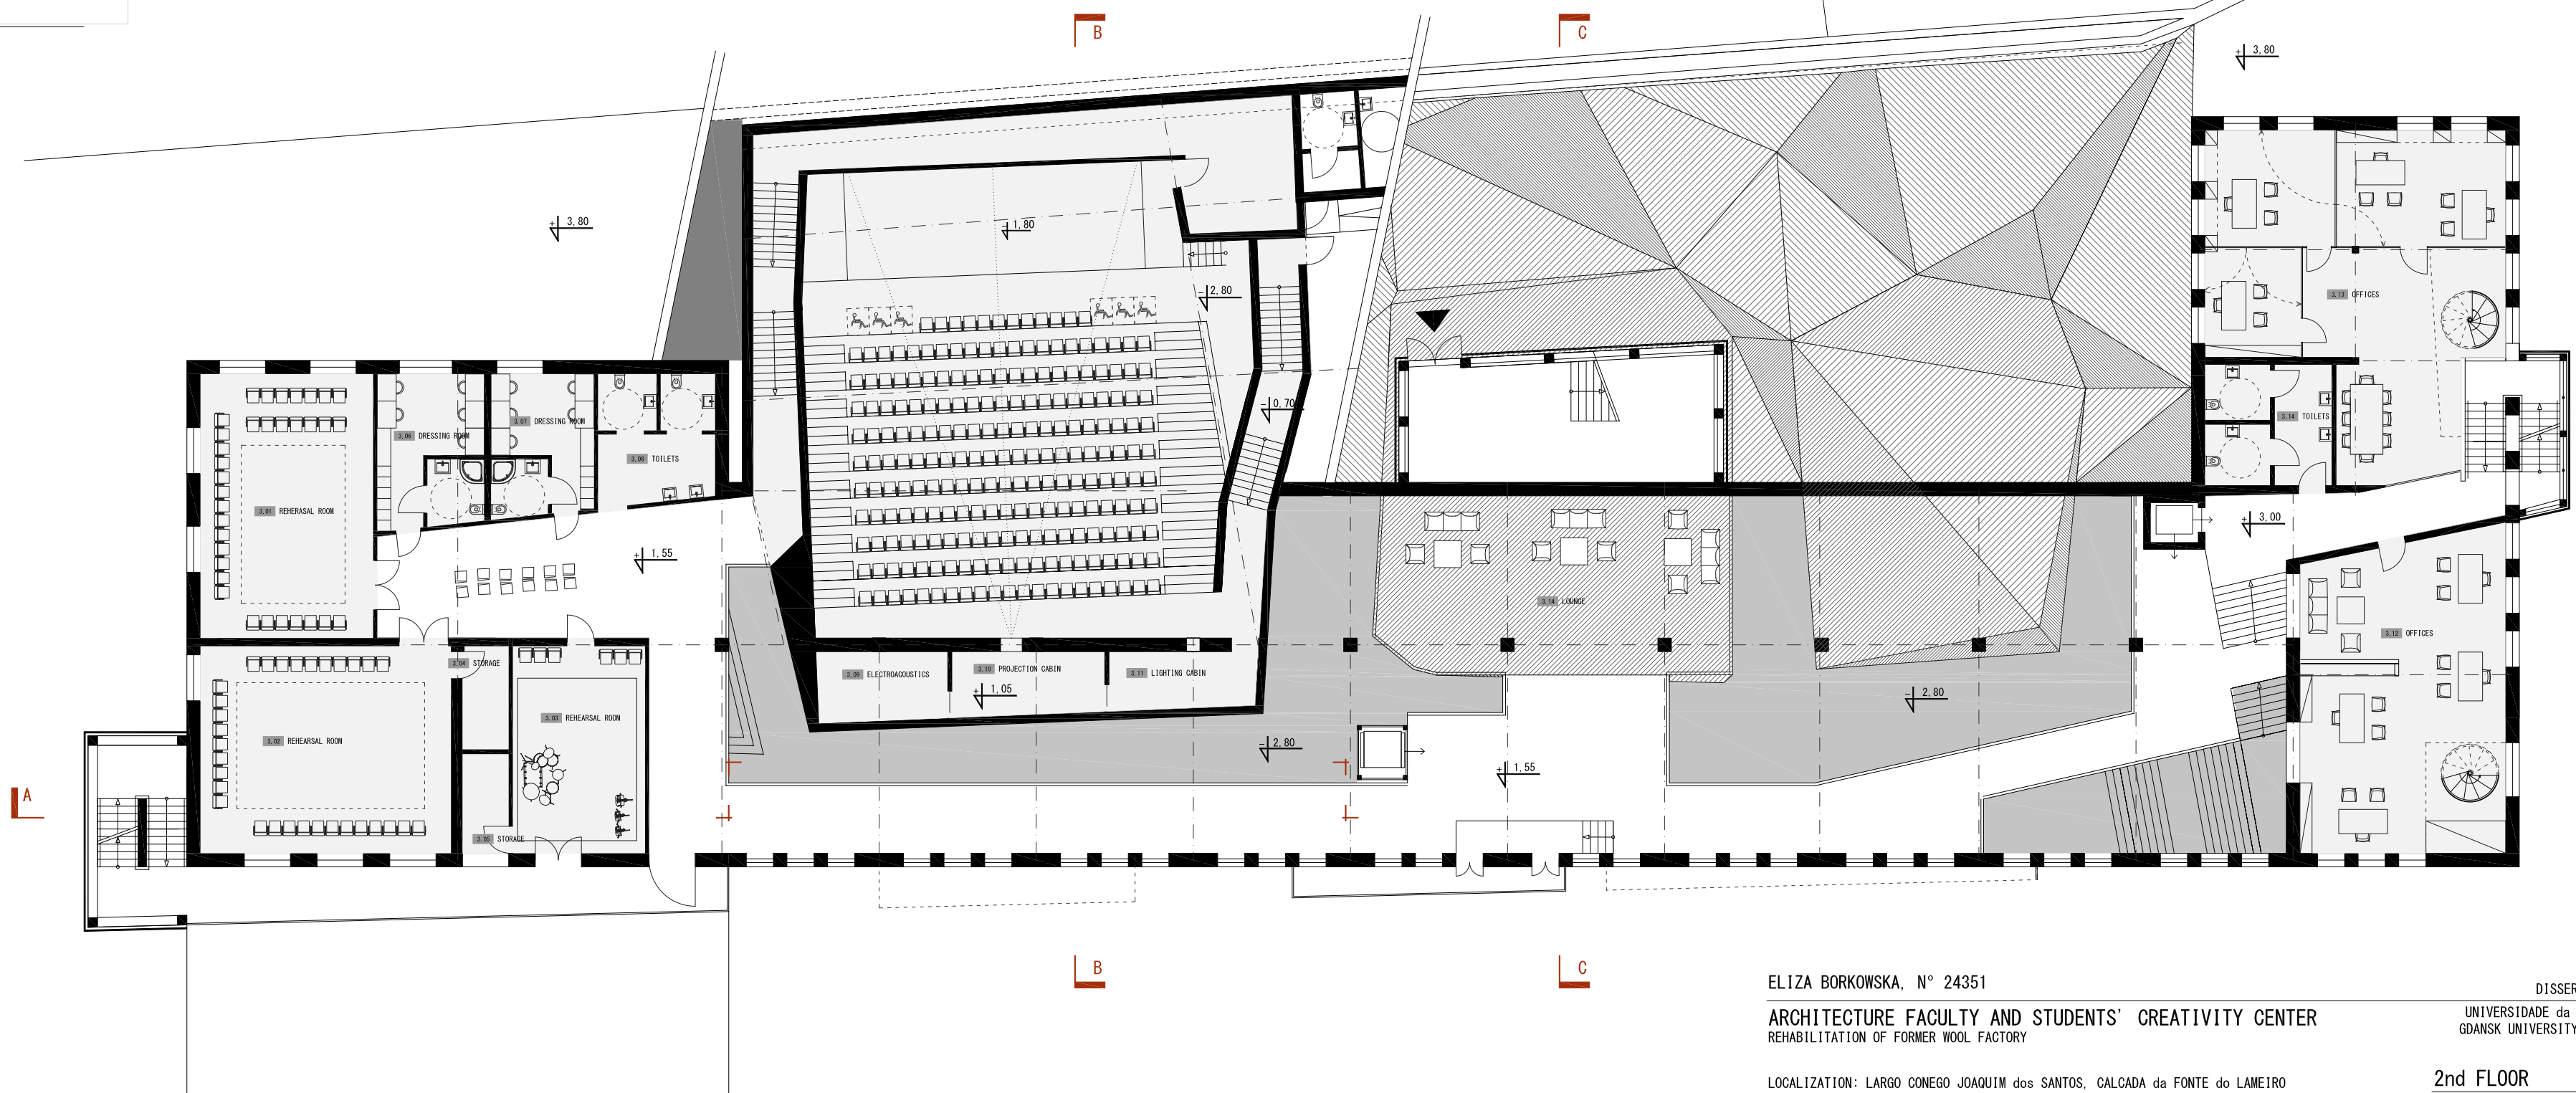

ELIZA BORKOWSKA, N° 24351

ARCHITECTURE FACULTY AND STUDENTS' CREATIVITY CENTER
REHABILITATION OF FORMER WOOL FACTORY

LOCALIZATION: LARGO CONEGO JOAQUIM dos SANTOS, CALCADA da FONTE do LAMEIRO
COVILHA, PORTUGAL

DISSERTATION PROJECT
UNIVERSIDADE da BEIRA INTERIOR
GDANSK UNIVERSITY OF TECHNOLOGY

2nd FLOOR
SCALE 1:200