


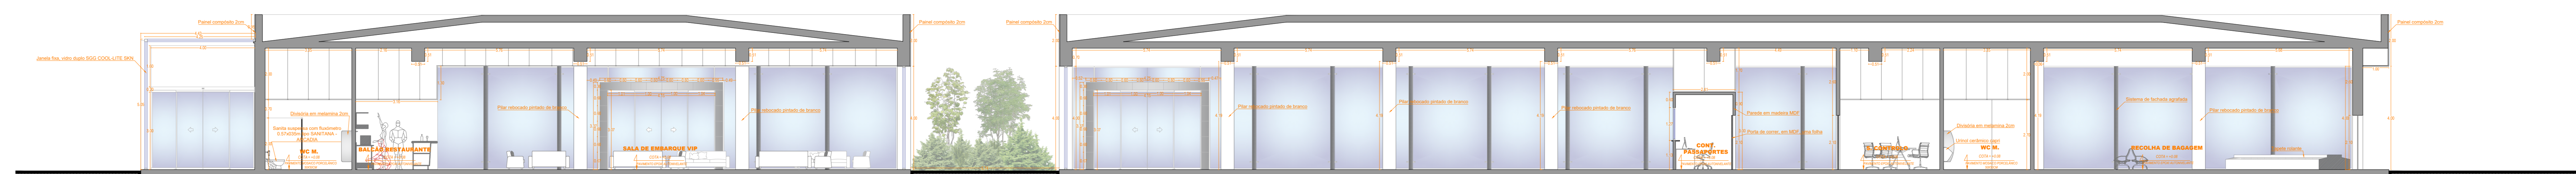

CORTE - C - C'

TERMINAL

ESC.: 1 / 100



CORTE - A - A'

TERMINAL


ESC.: 1 / 100



CORTE - B - B'

TERMINAL

ESC.: 1 / 100

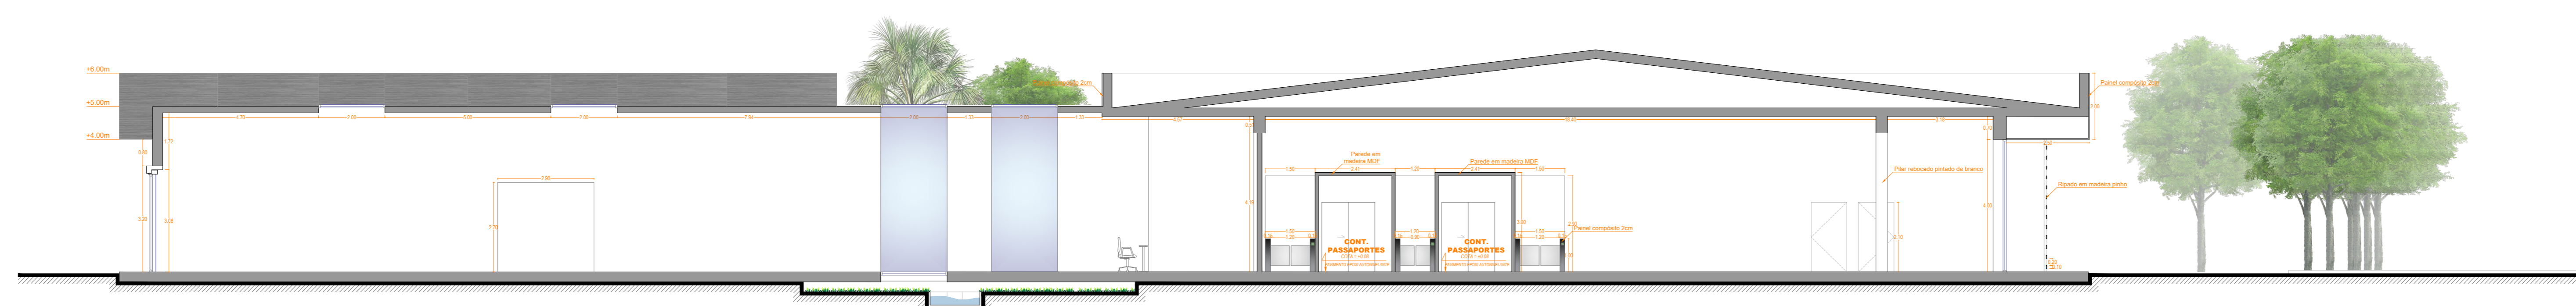

CORTE - D - D'

TERMINAL

ESC.: 1 / 100



CORTE - E - E'

TERMINAL

ESC.: 1 / 100