



Rés do chão 1:50

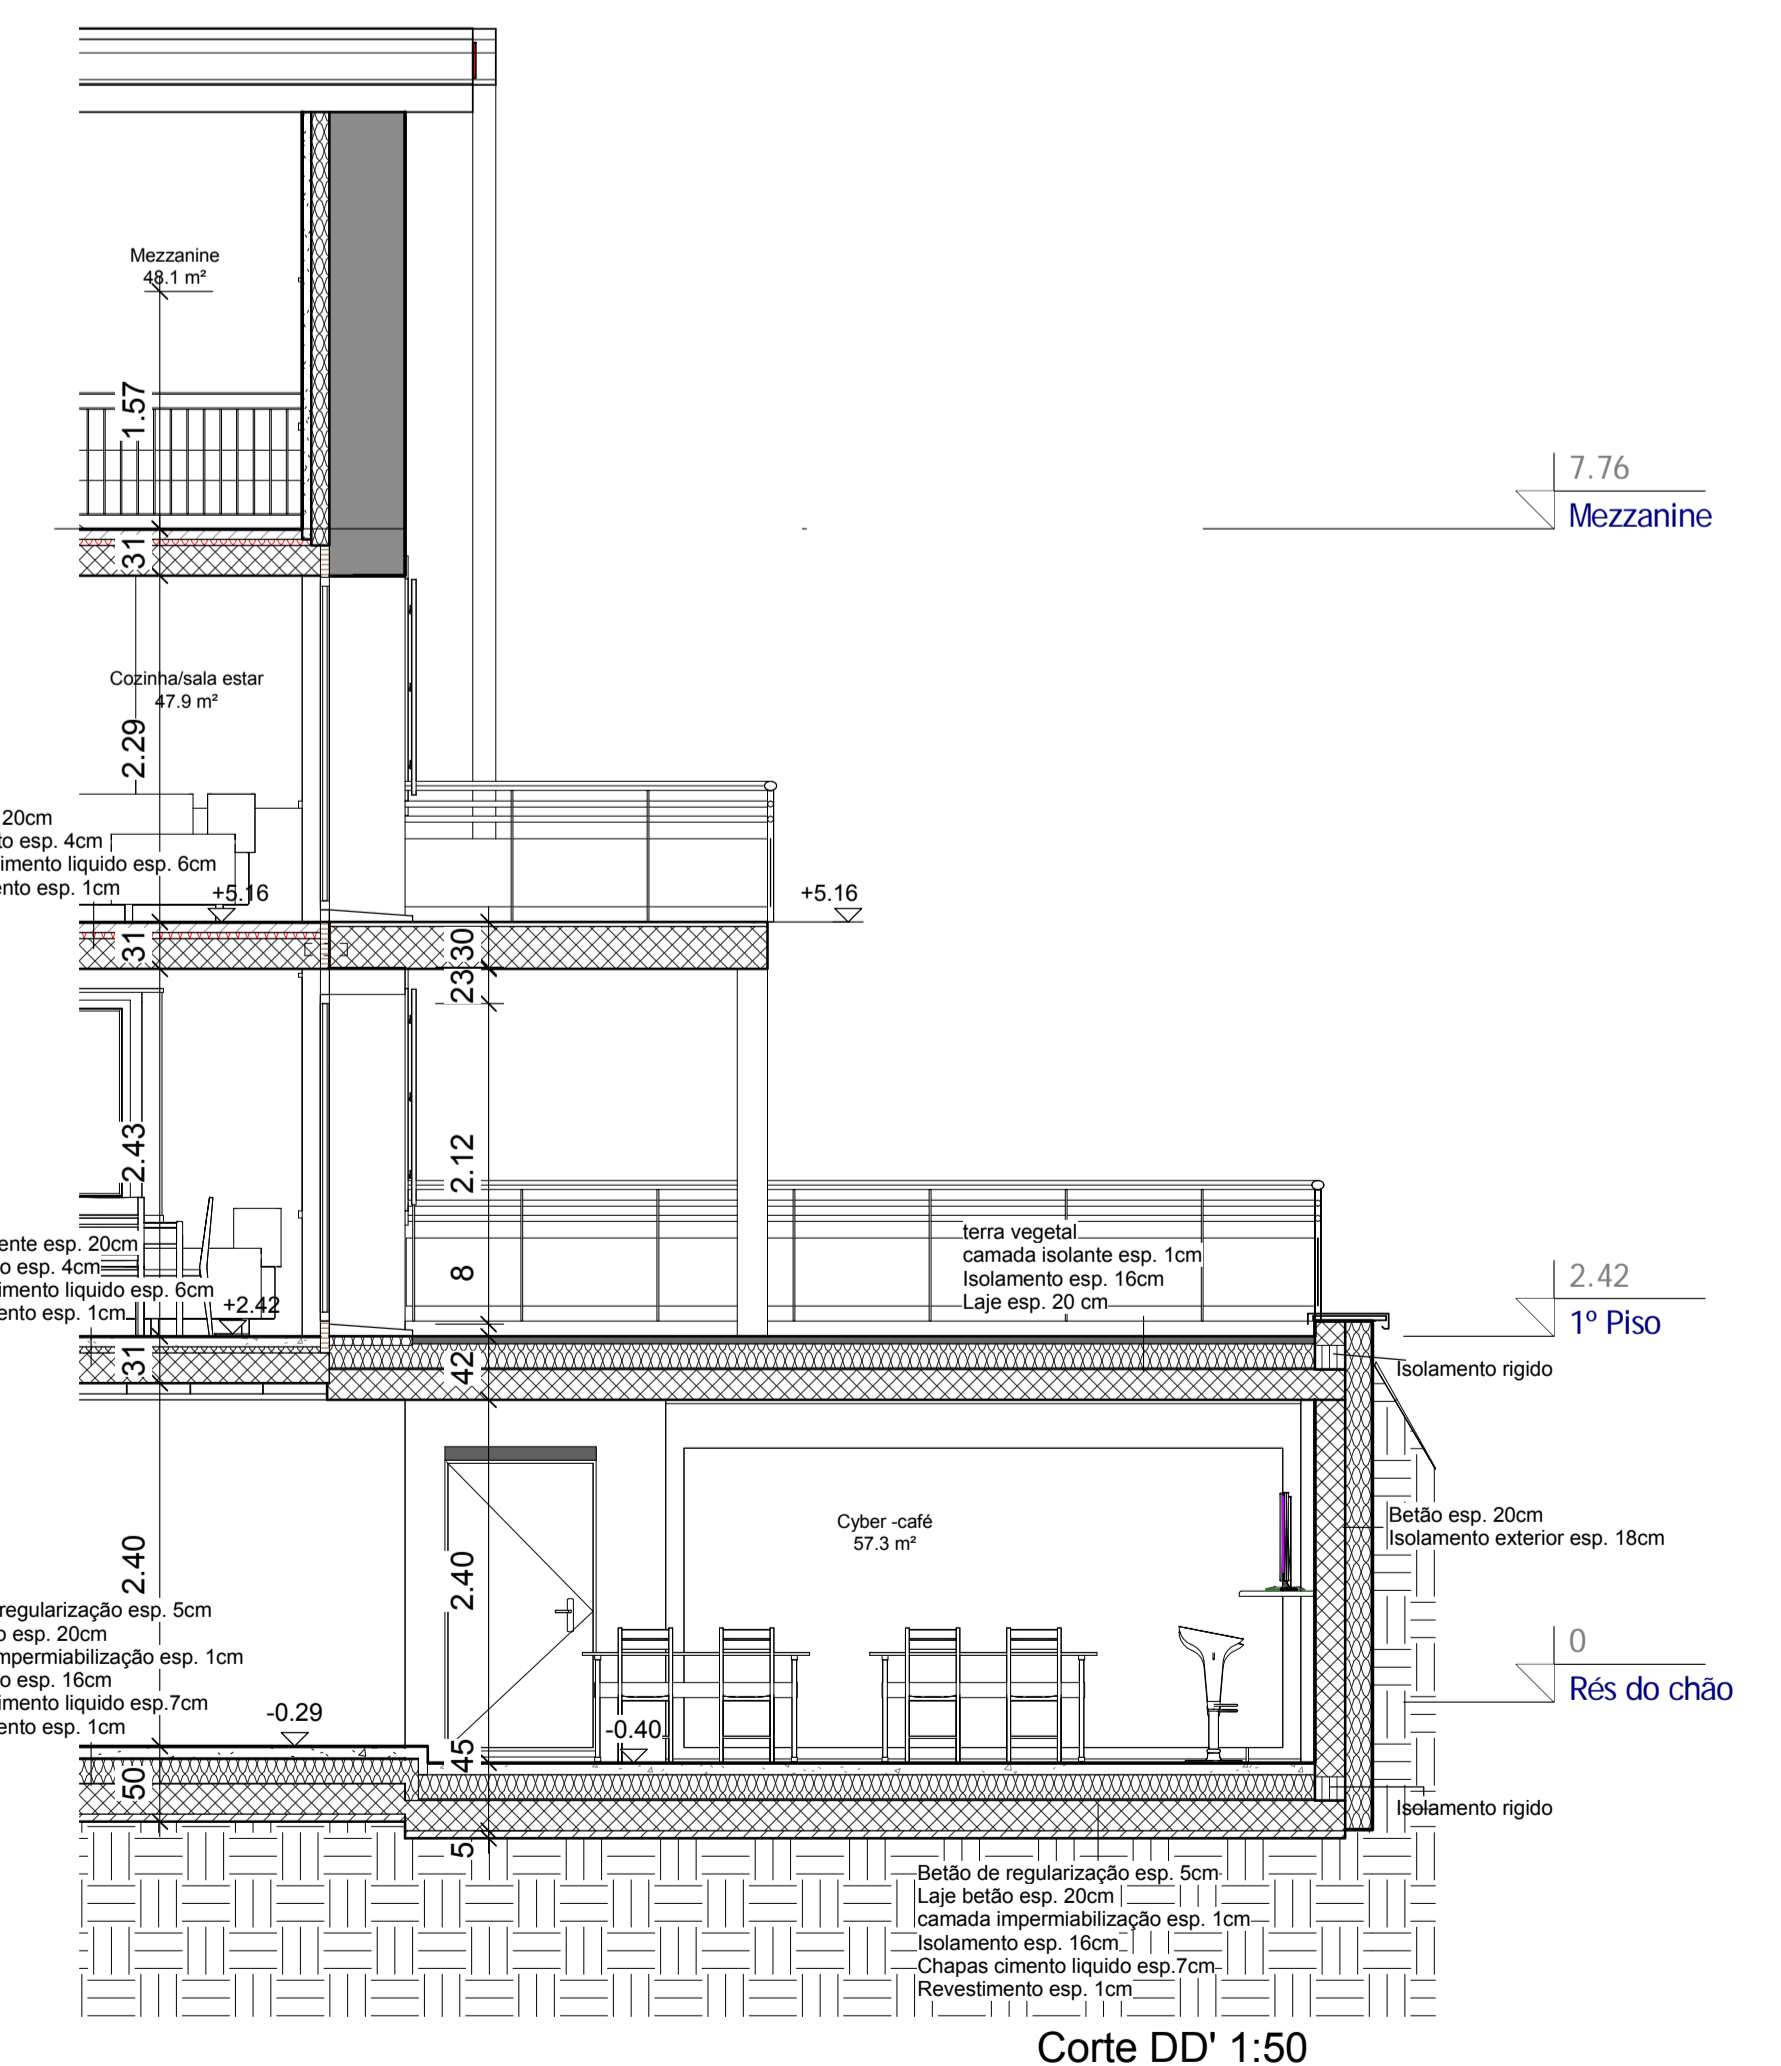

Corte DD' 1:50

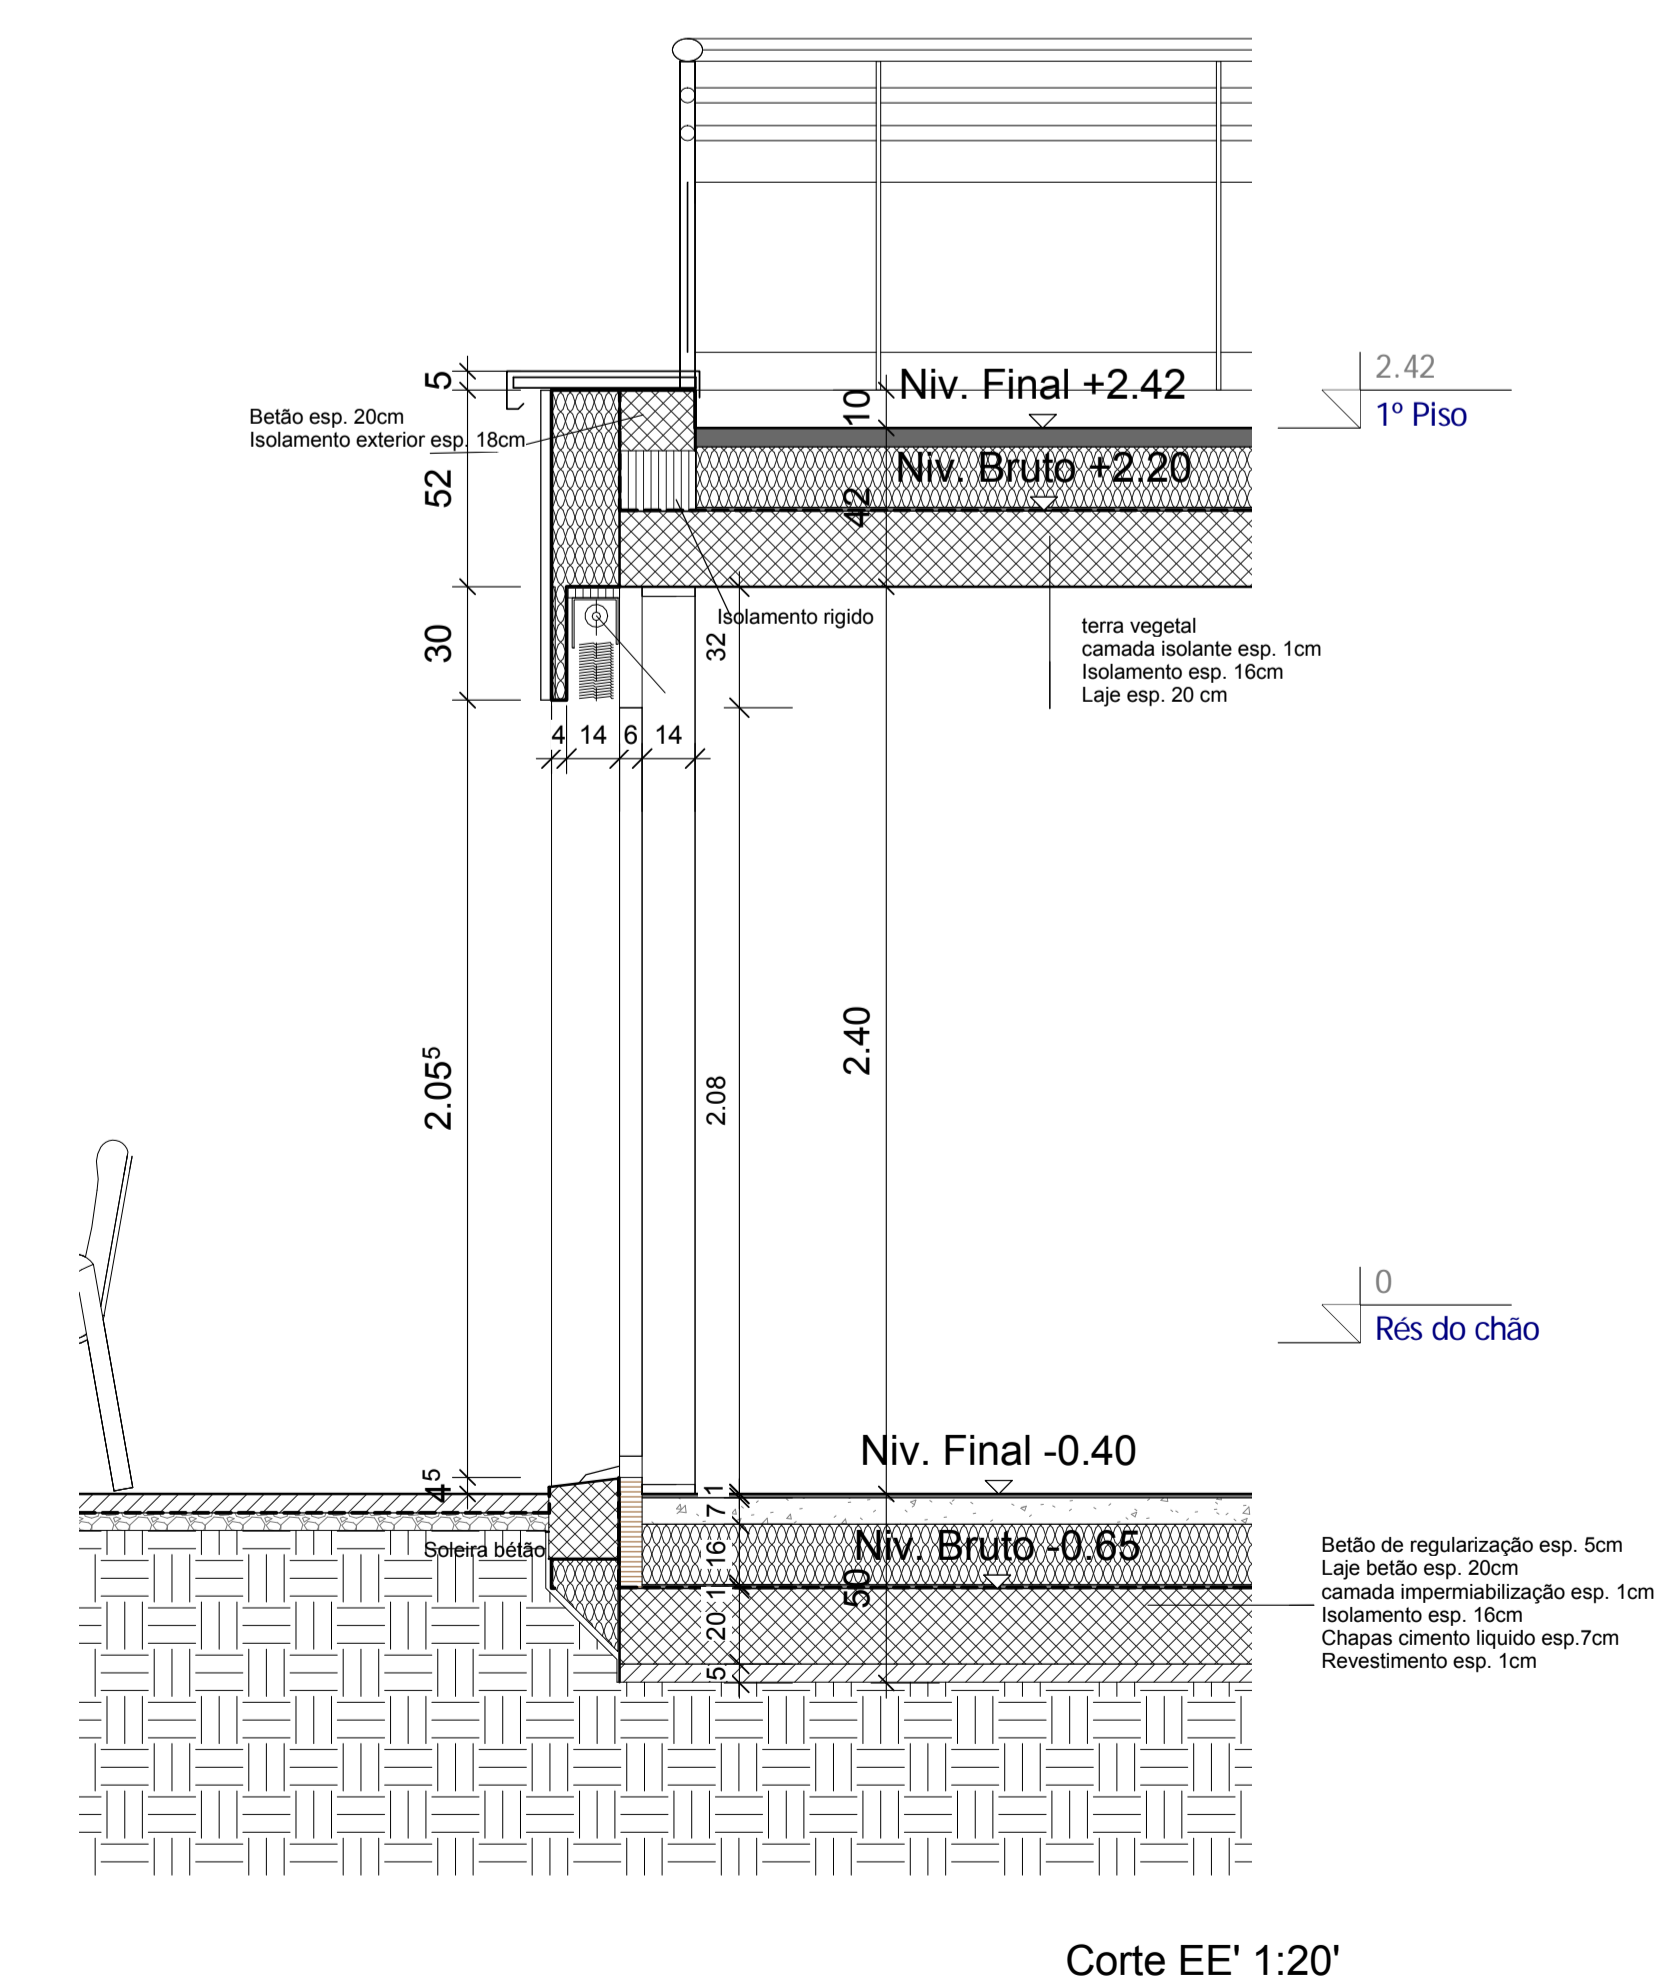

Corte EE' 1:20