


SECTION B-B

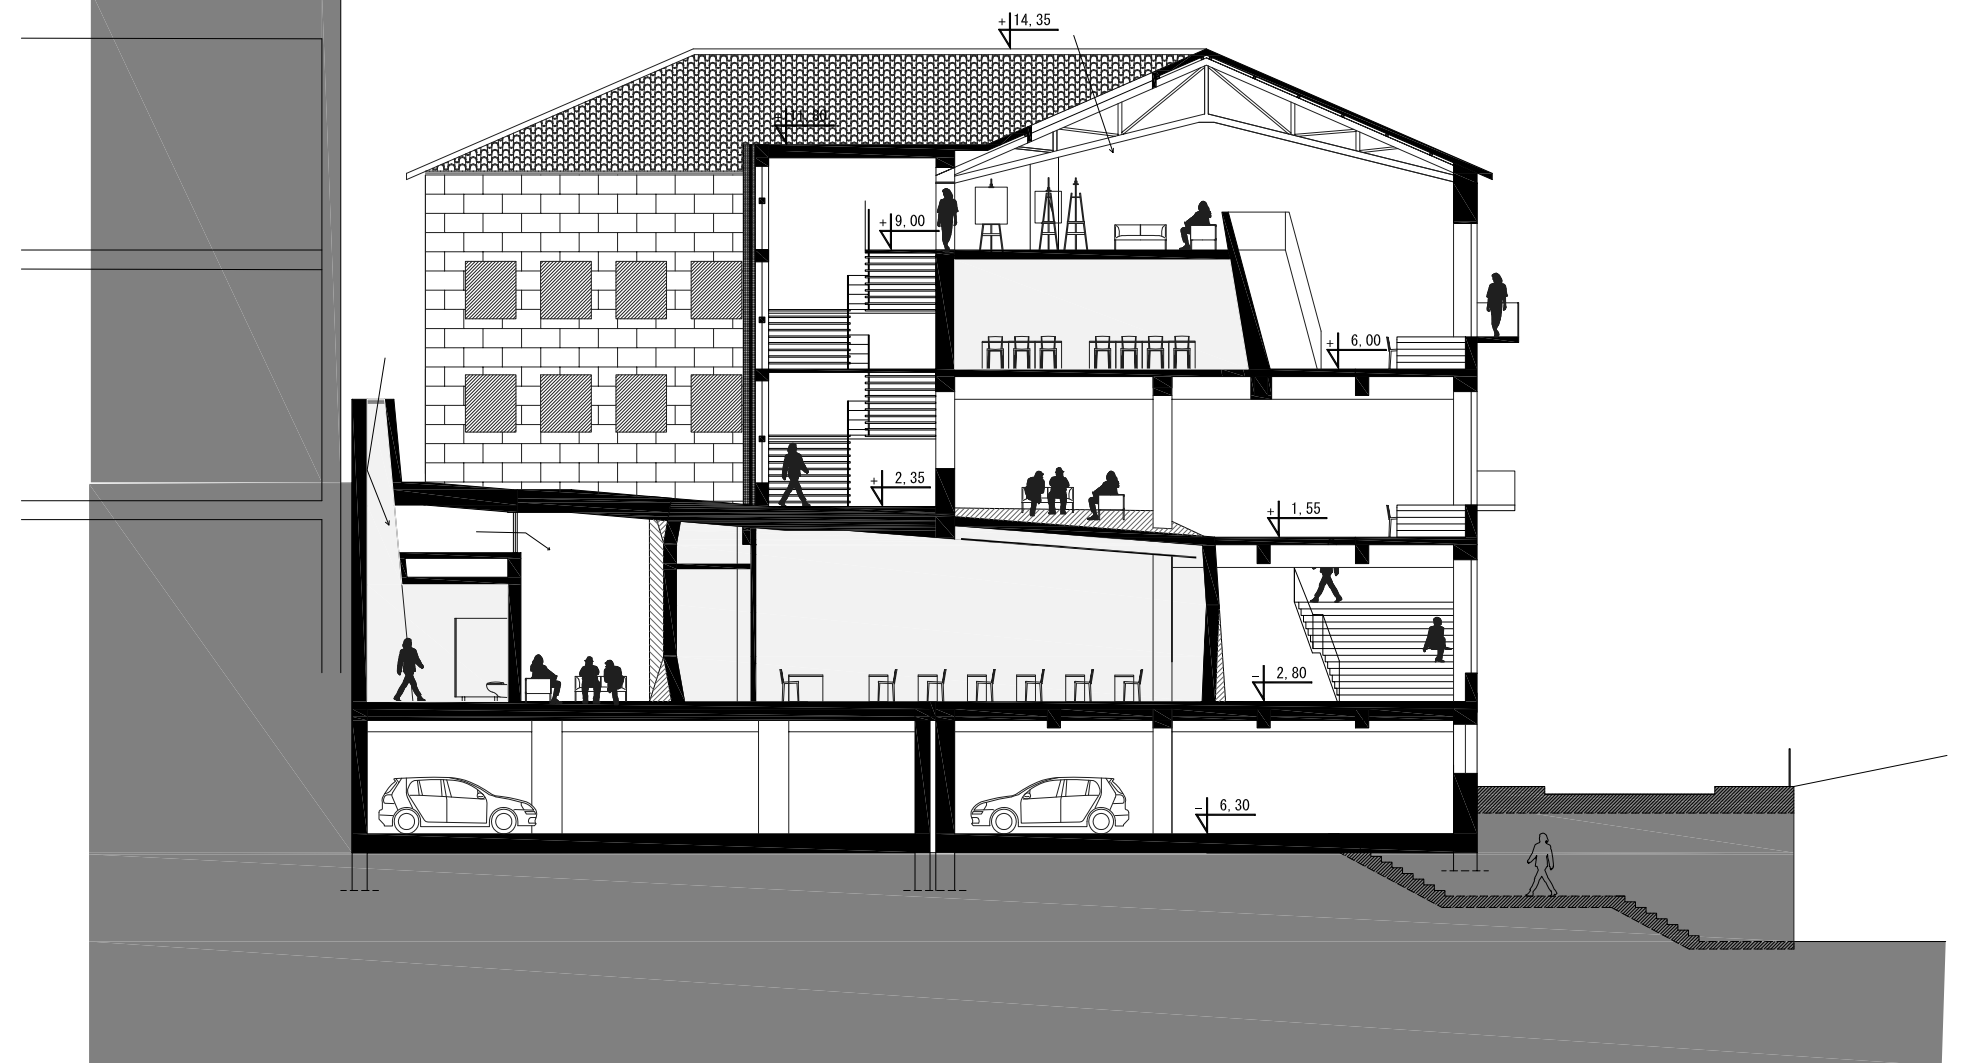

SECTION C-C

ELIZA BORKOWSKA, Nº 24351

ARCHITECTURE FACULTY AND STUDENTS' CREATIVITY CENTER
REHABILITATION OF FORMER WOOL FACTORY

LOCALIZATION: LARGO CONEGO JOAQUIM dos SANTOS, CALCADA da FONTE do LAMEIRO
COVILHA, PORTUGAL

DISSERTATION PROJECT

UNIVERSIDADE da BEIRA INTERIOR
GDANSK UNIVERSITY OF TECHNOLOGY

SECTION B-B, C-C
SCALE 1:200