





PLANTA COTA 918.5 E1/100

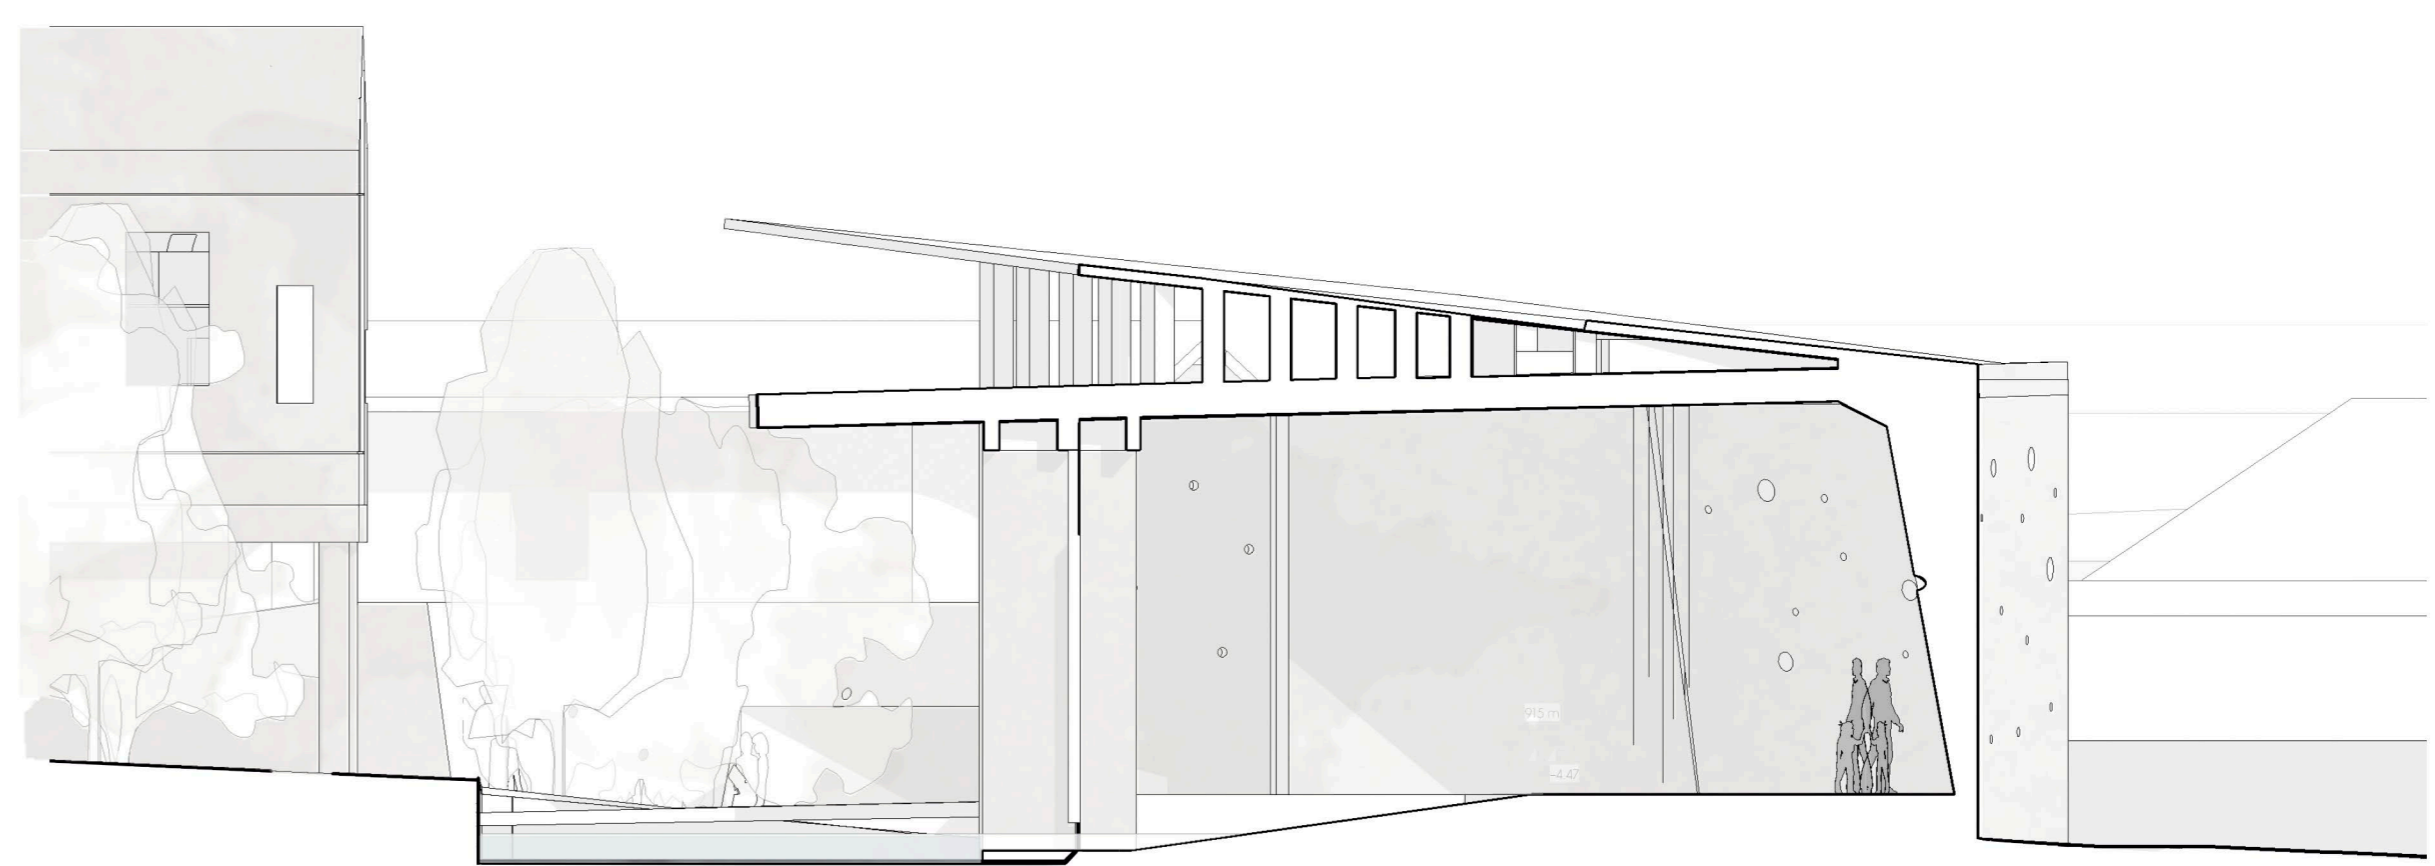

CORTE II E1/100

10' 5' 2' 0'

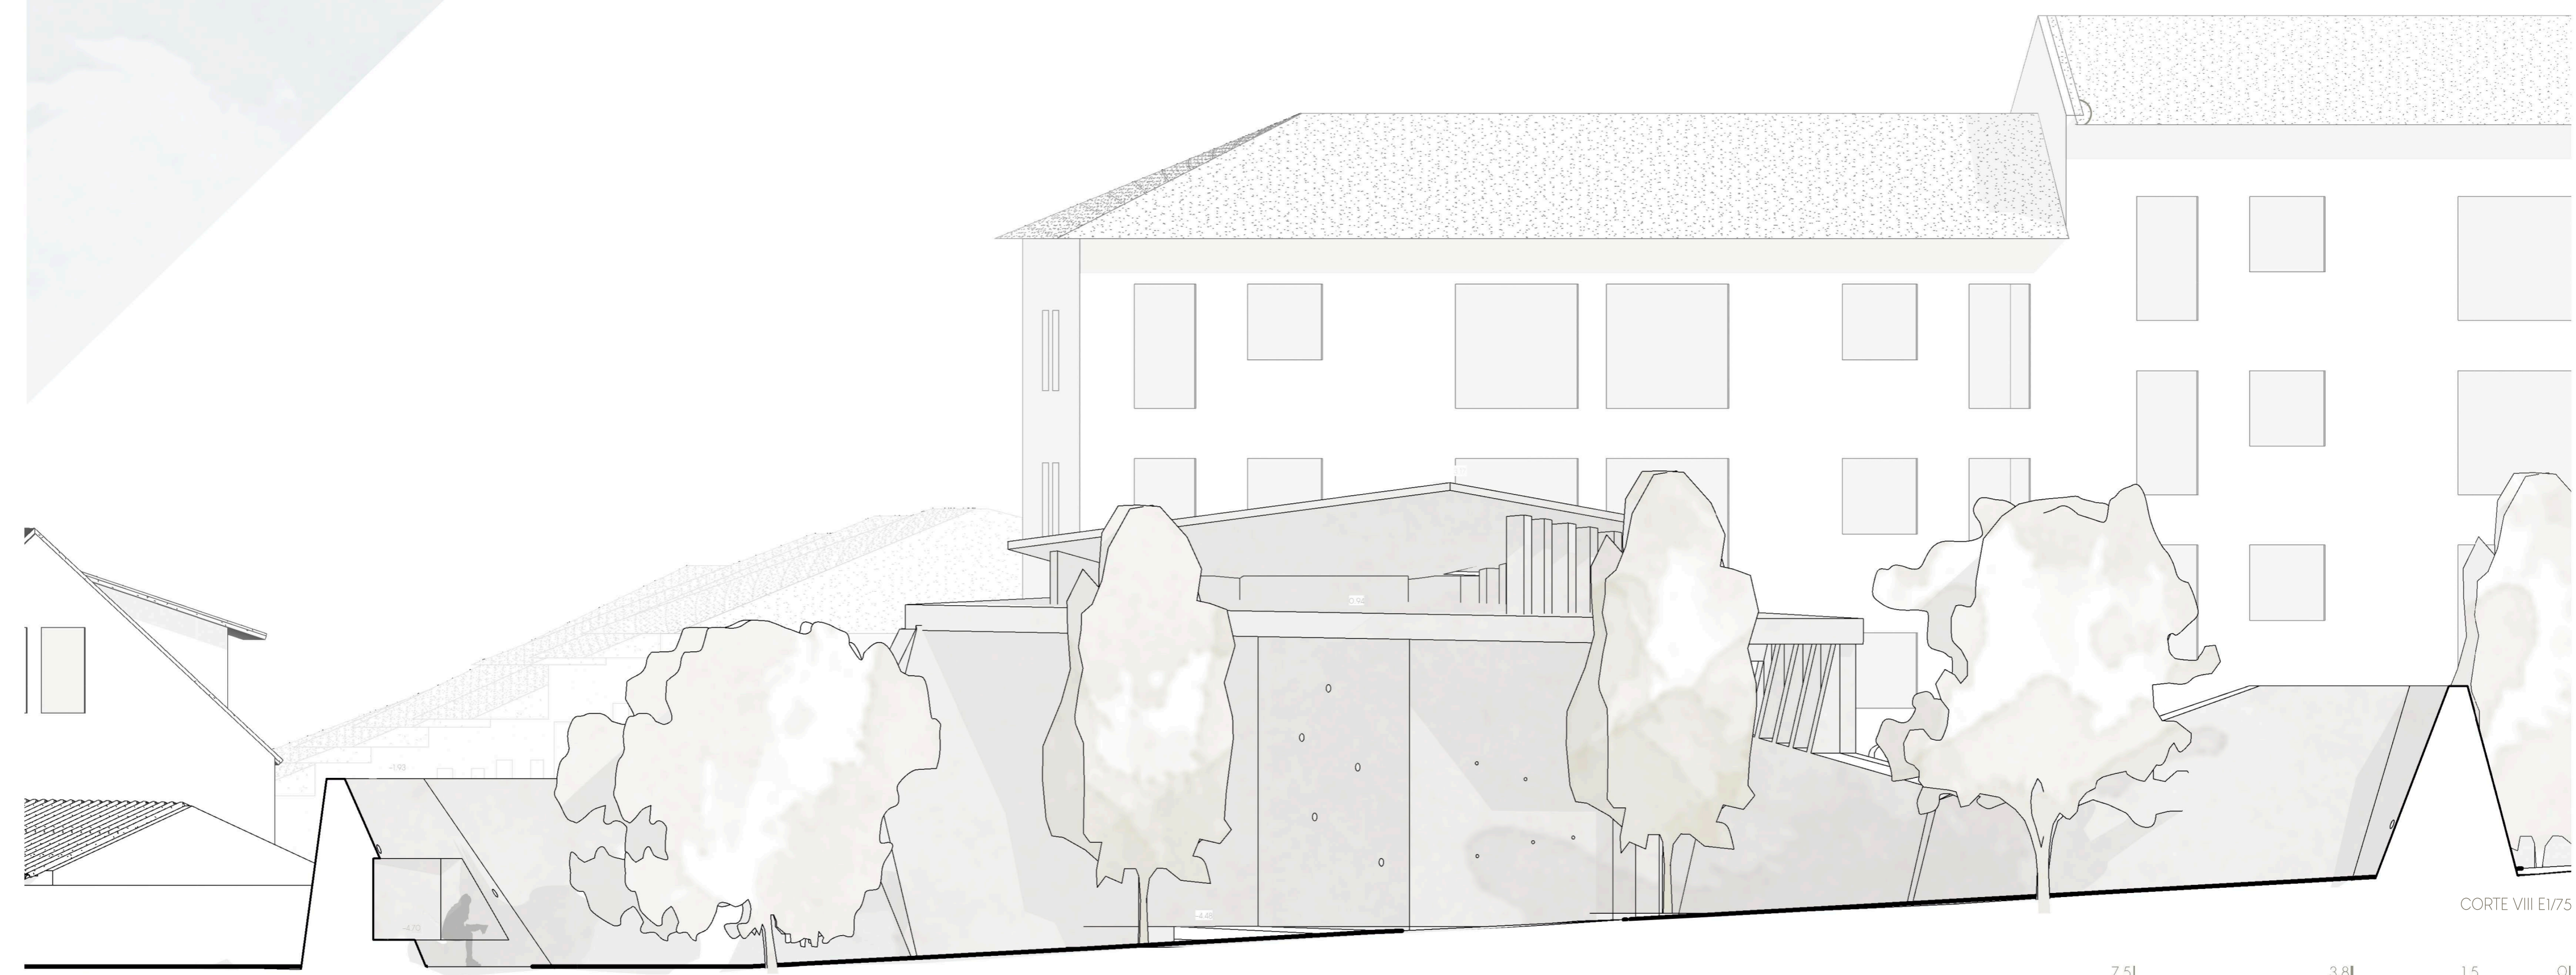

CORTE VIII E1/75

7.5' 3.8' 1.5' 0'

CENTRO CULTURAL DA GUARDA
 DISERTAÇÃO DE PROJECTO UBI 2019/2020