



CORTE A-A'

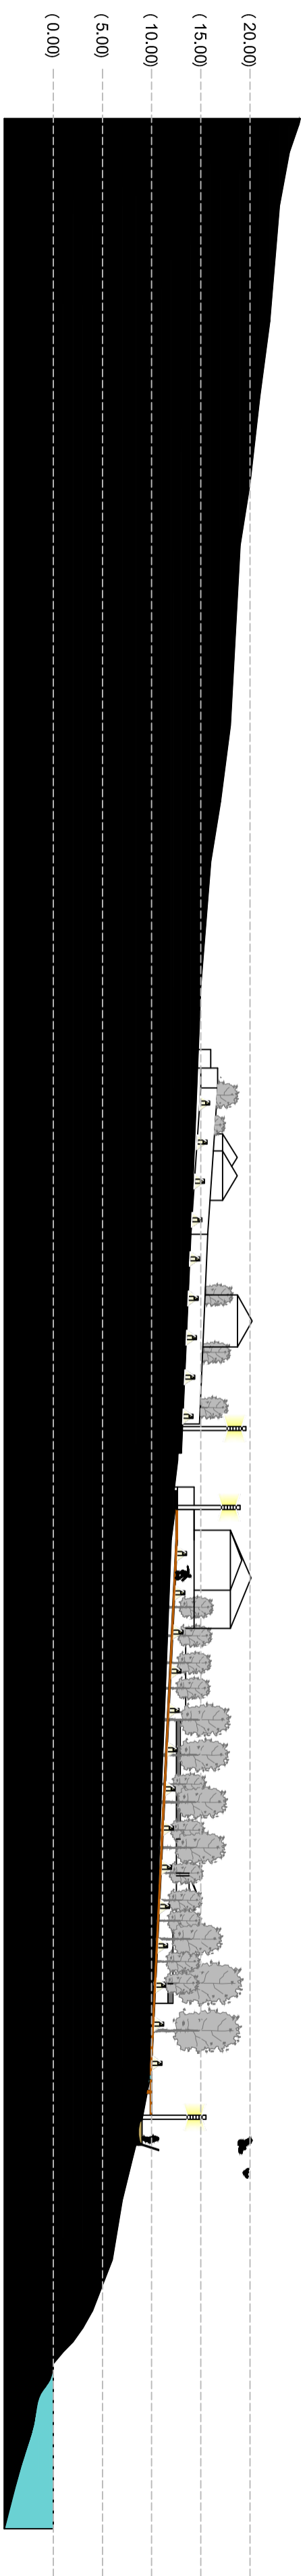

CORTE B-B'

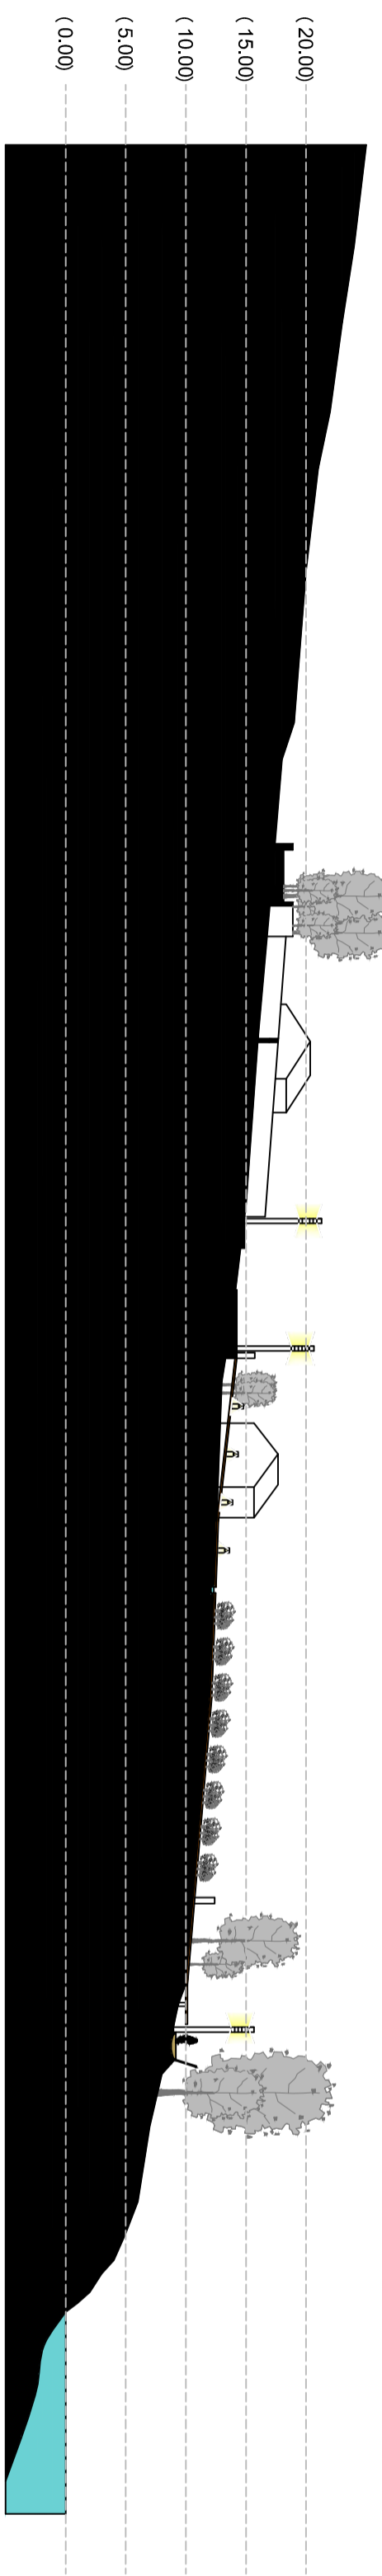

CORTE C-C'

■ CORTES PROJECTO URBANISTICO