


SOTHERN ELEVATION
SCALE 1:200
FORMAT 420/297

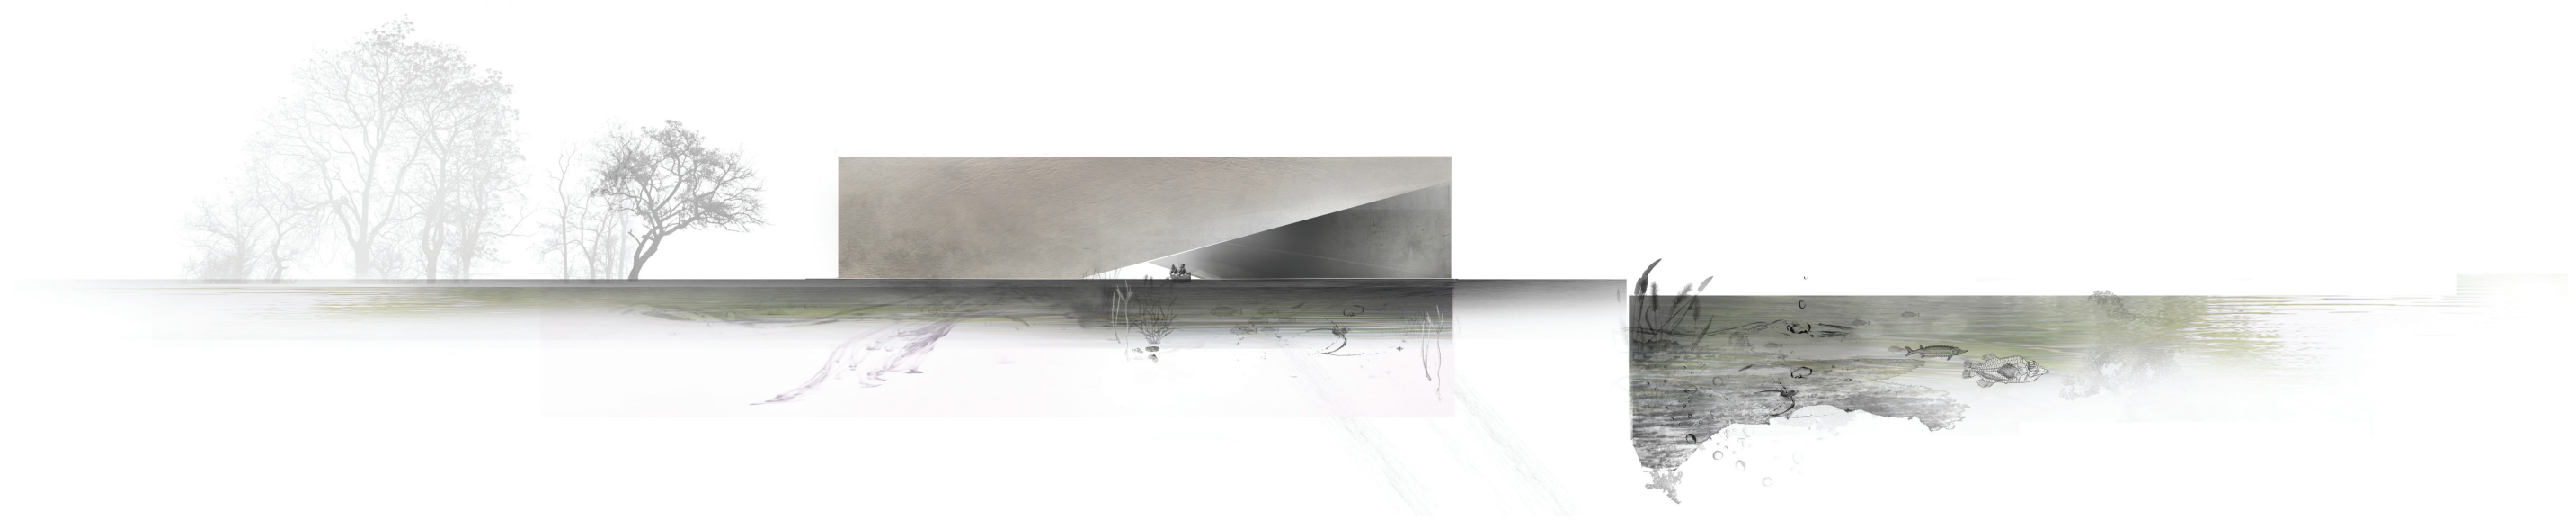


NOTHERN ELEVATION

SCALE 1:200
FORMAT 420/297




WESTERN ELEVATION
SCALE 1:200
FORMAT 420/297

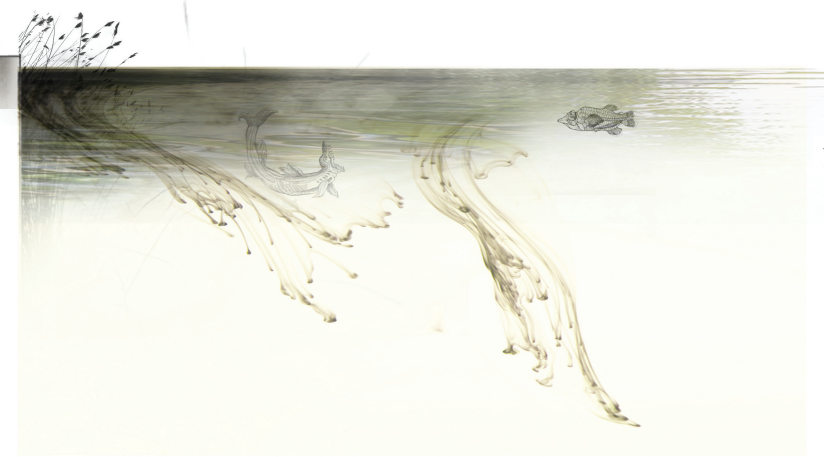


EASTERN ELEVATION

SCALE 1:200
FORMAT 420/297

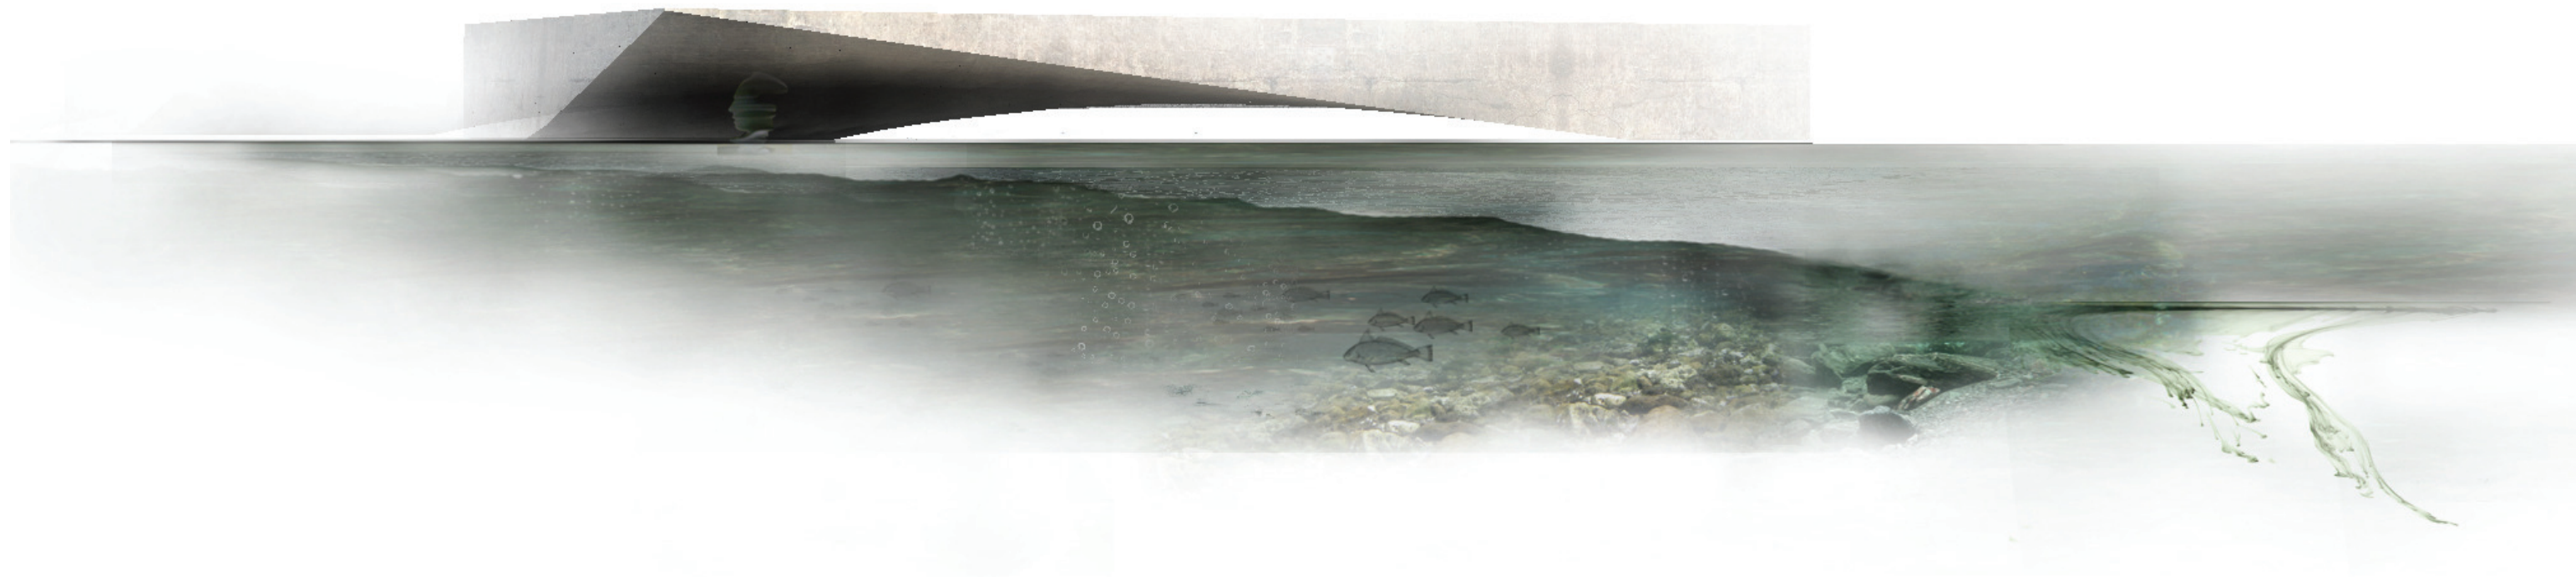


PERSPECTIVE VIEW FROM GRUNWALDZKI BRIDGE

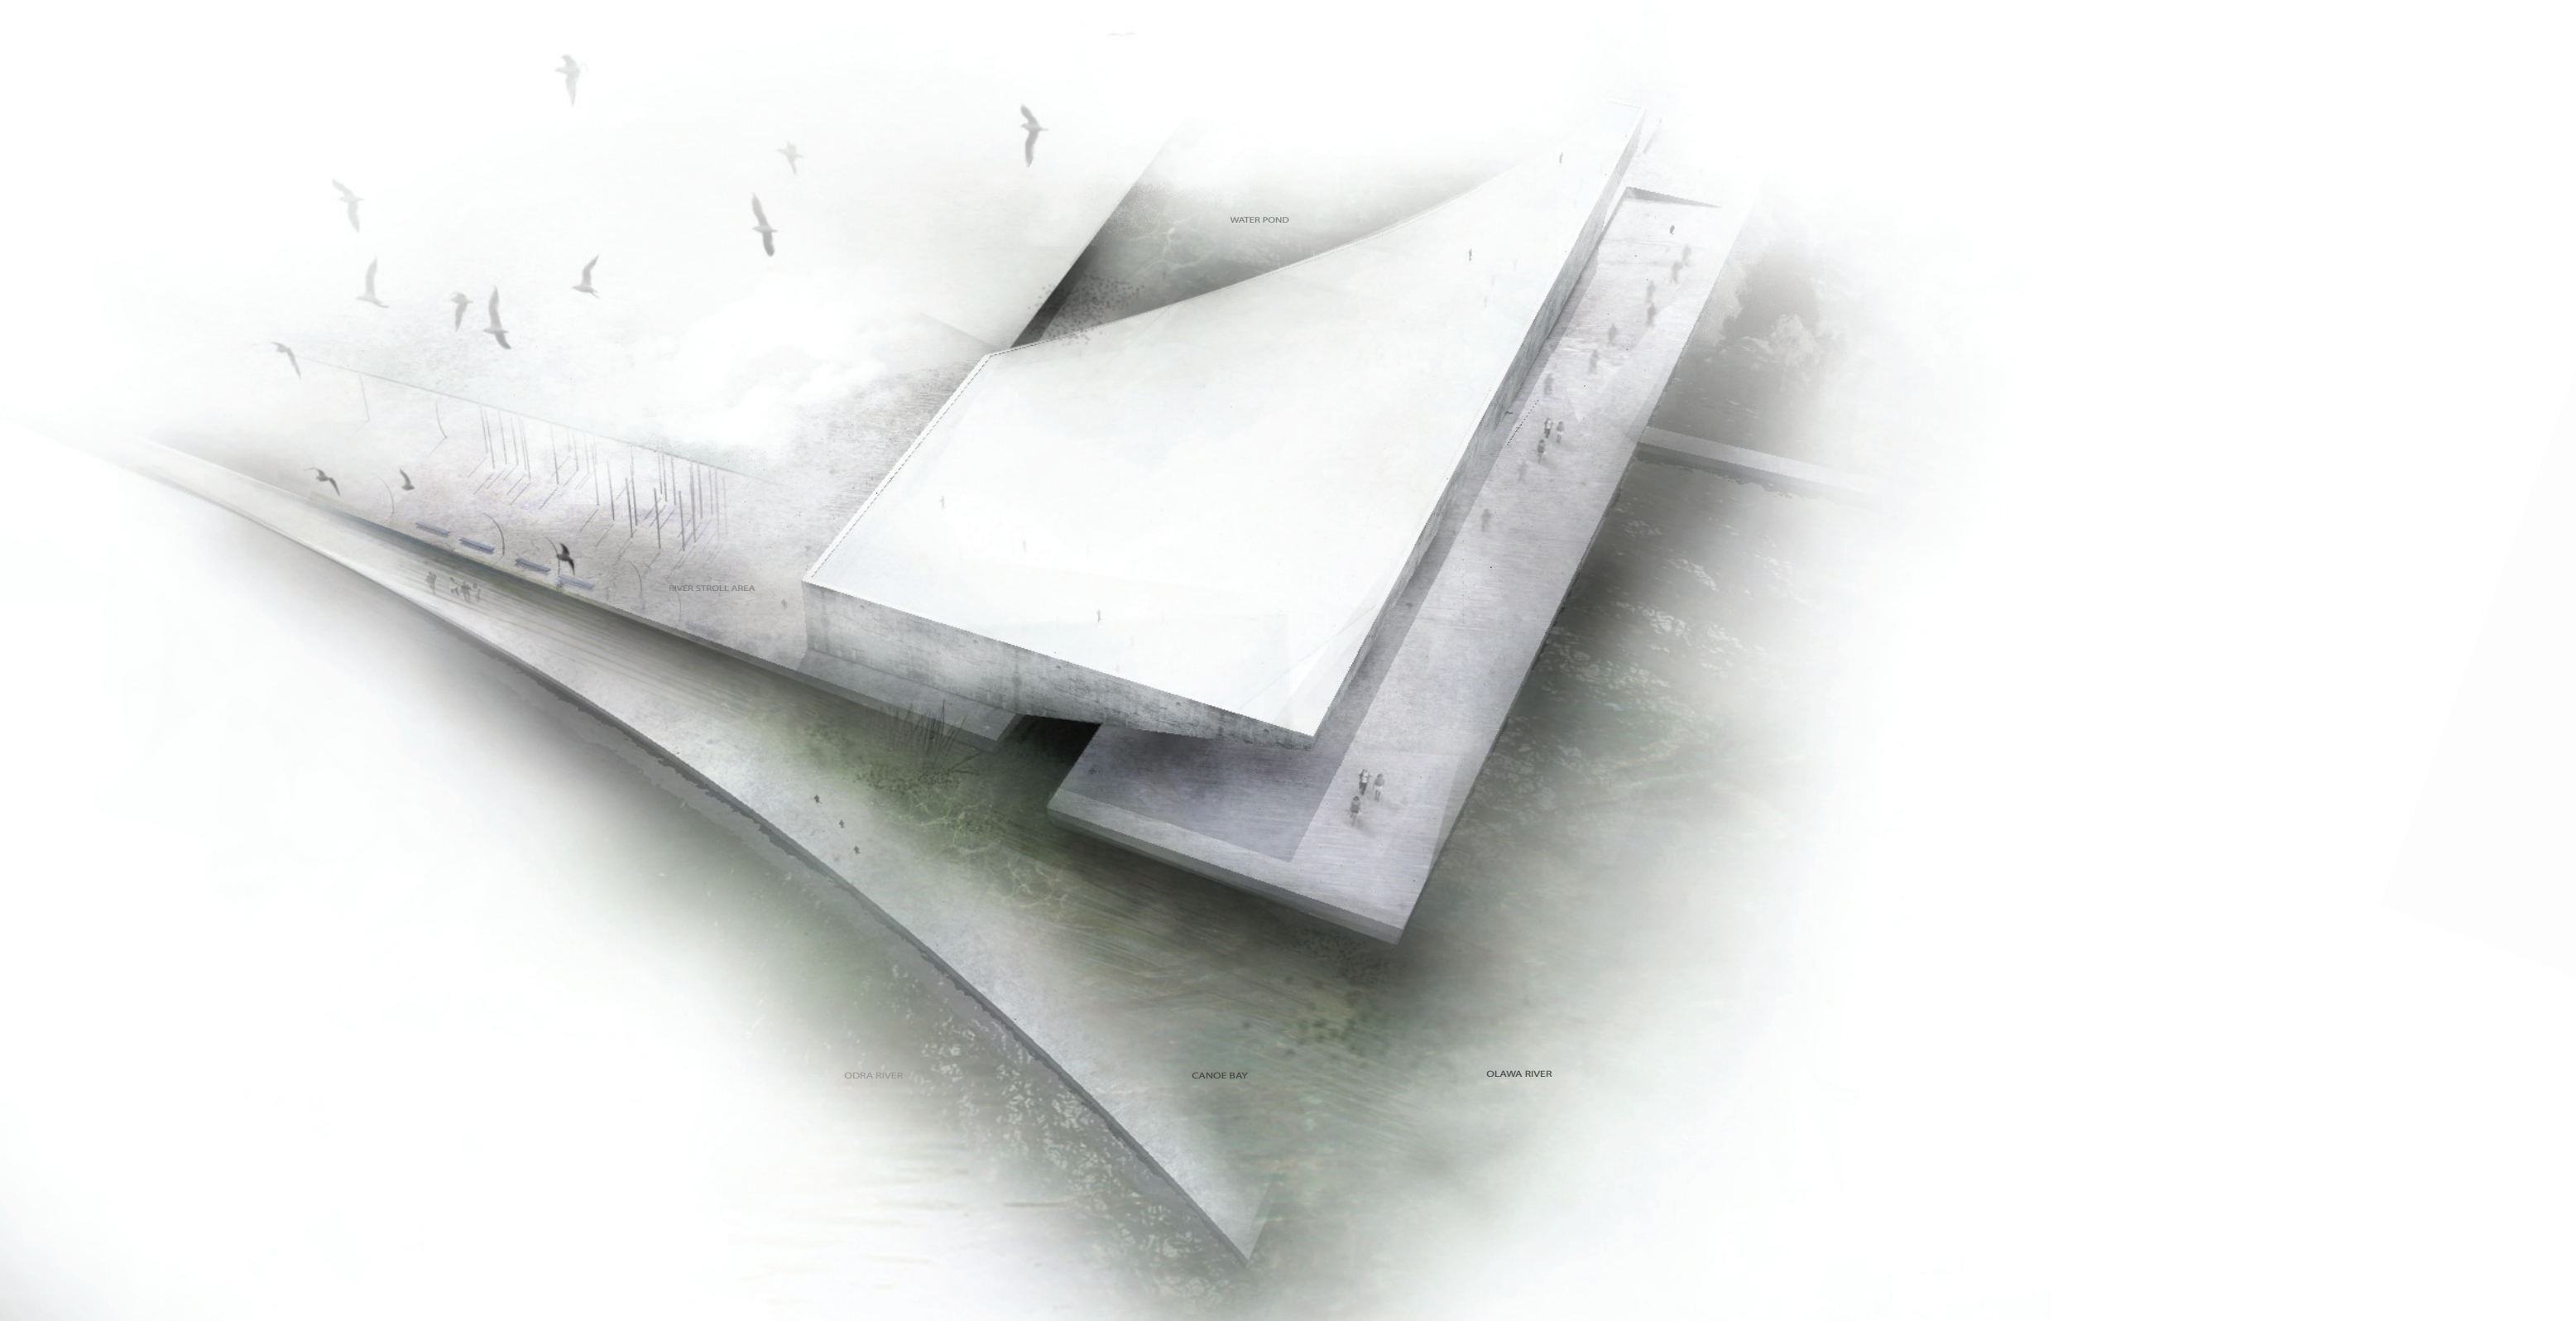


AXONOMETRIC AERIAL VIEW

SCALE 1:200
FORMAT 420/297

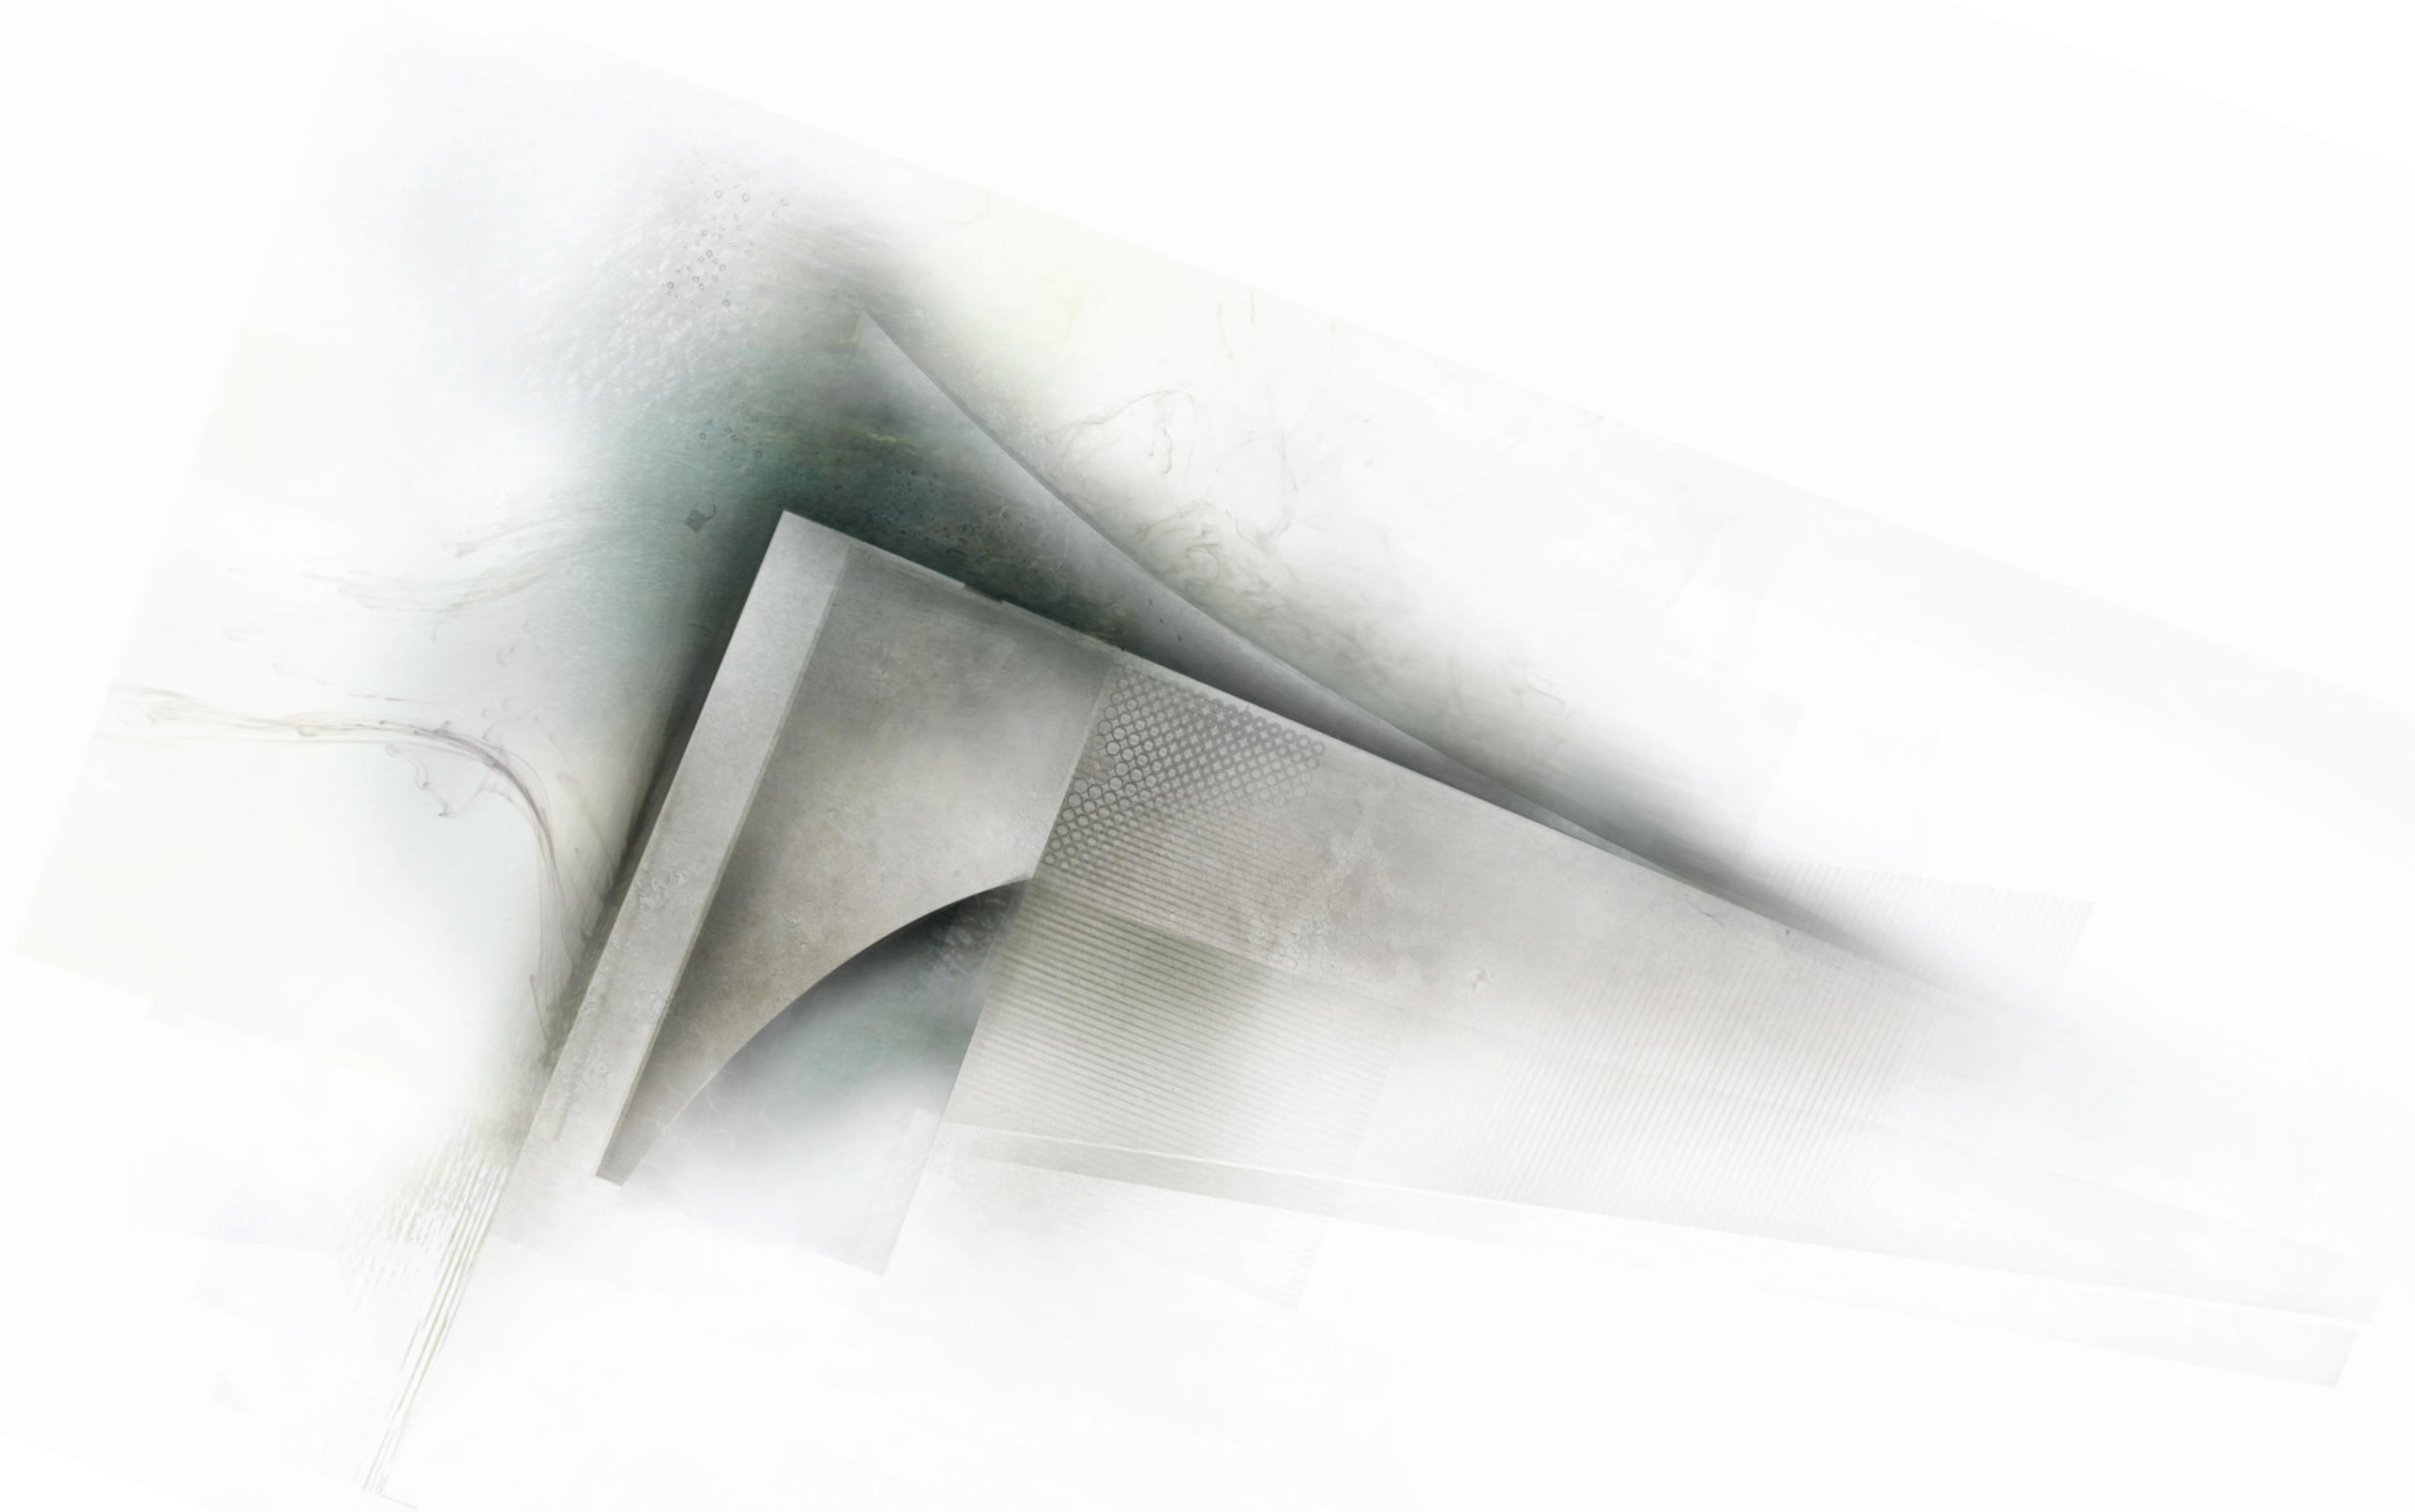

LOCALISATION SITUATION VIEW

SCALE 1:200
FORMAT 420/297

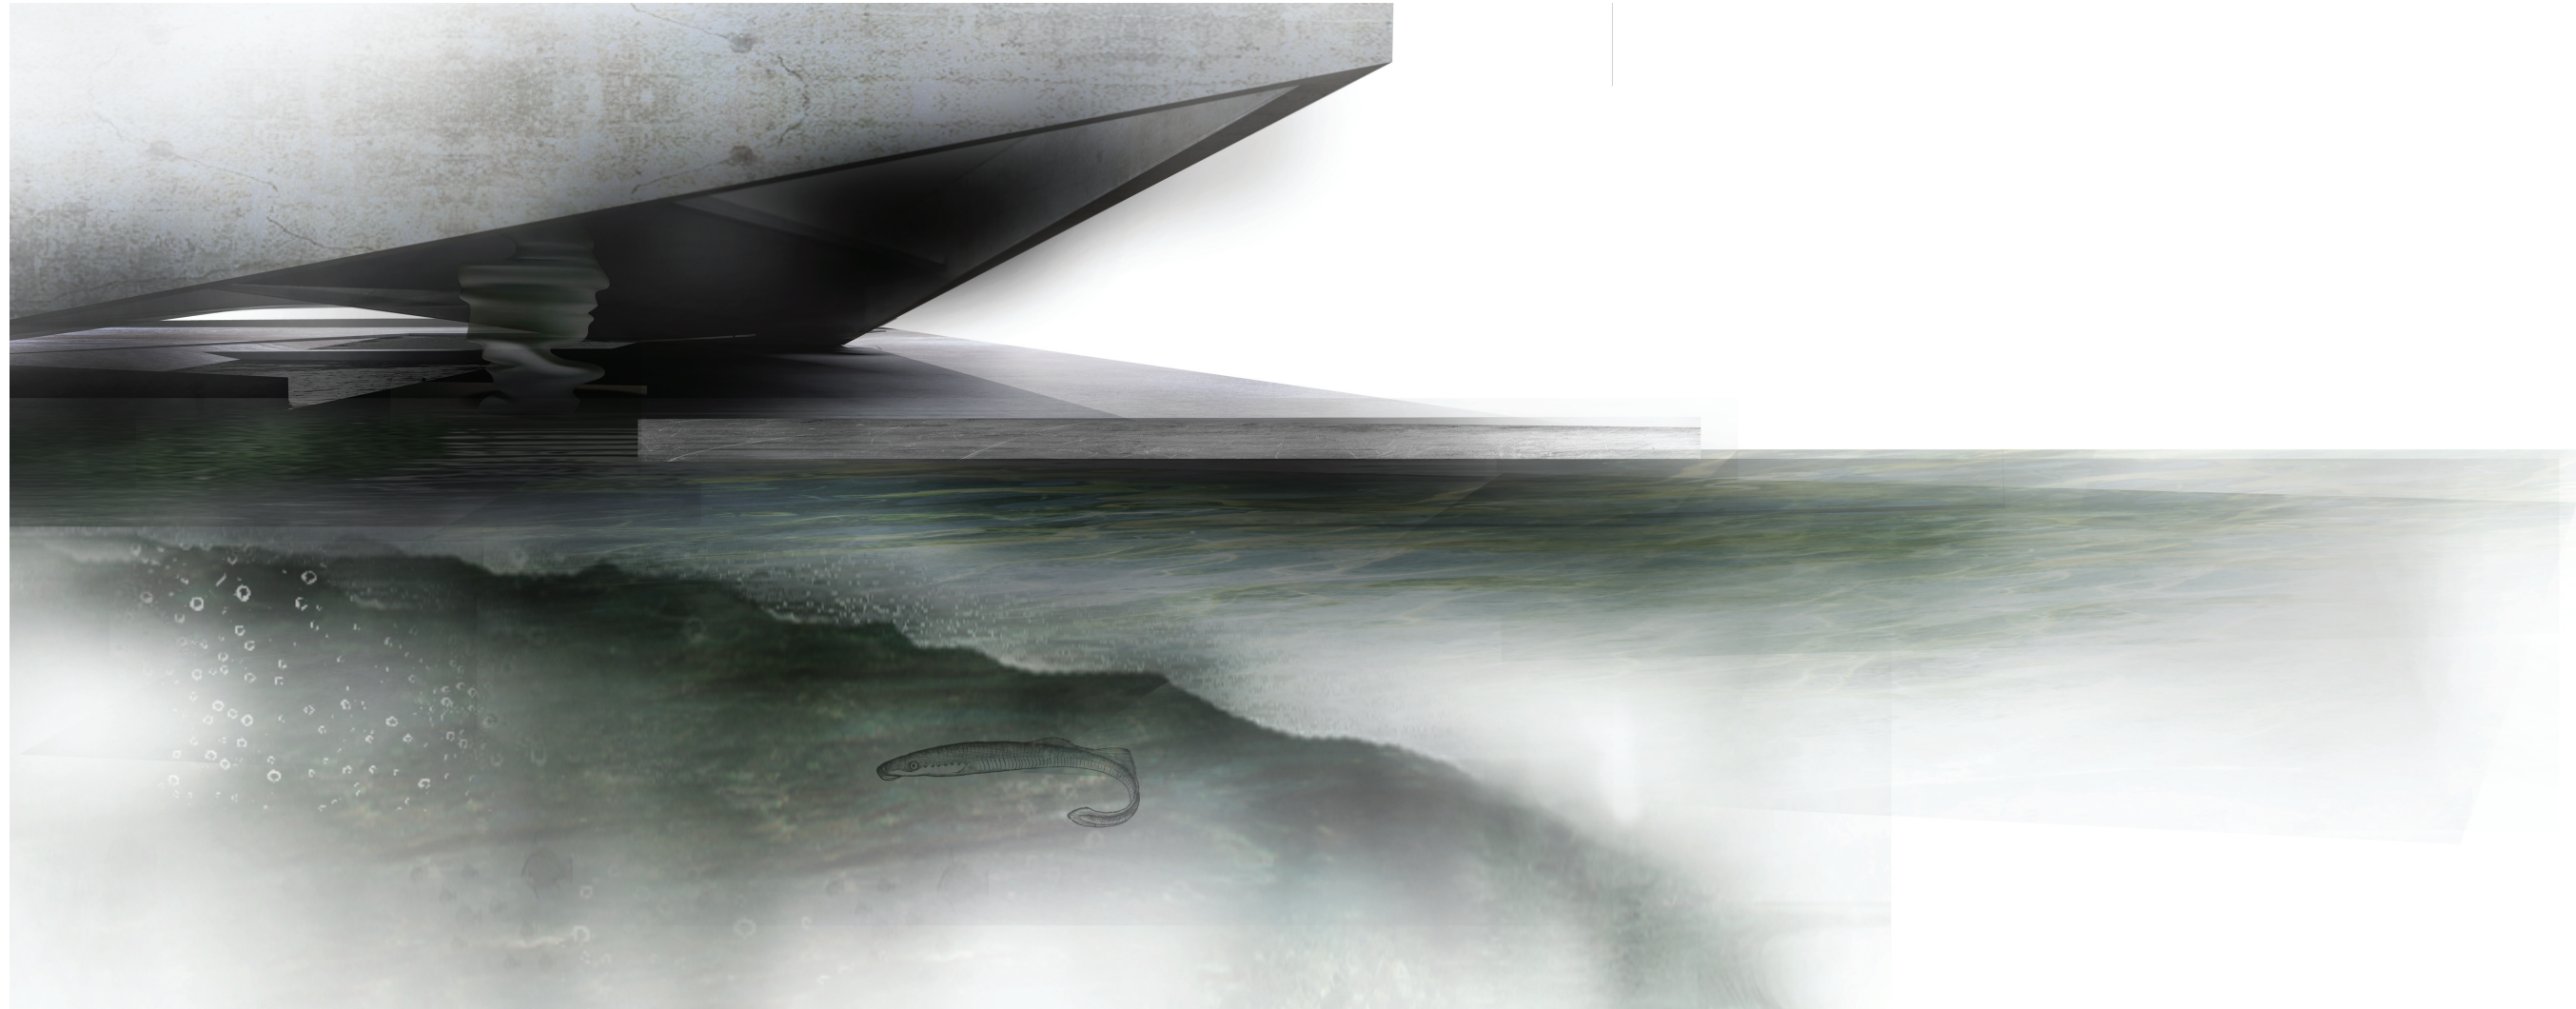

PERSPECTIVE VIEW
NO SCALE
FORMAT 420/297



INTERIOR PERSPECTIVE

NO SCALE
FORMAT 420/297