


Project name

MUSIC_HOTEL_JURMALA_LATVIA

Drawing

STANDARD_ROOM_FURNISHING_PLAN

UNIVERSIDADE_DA_BEIRA_INTERIOR

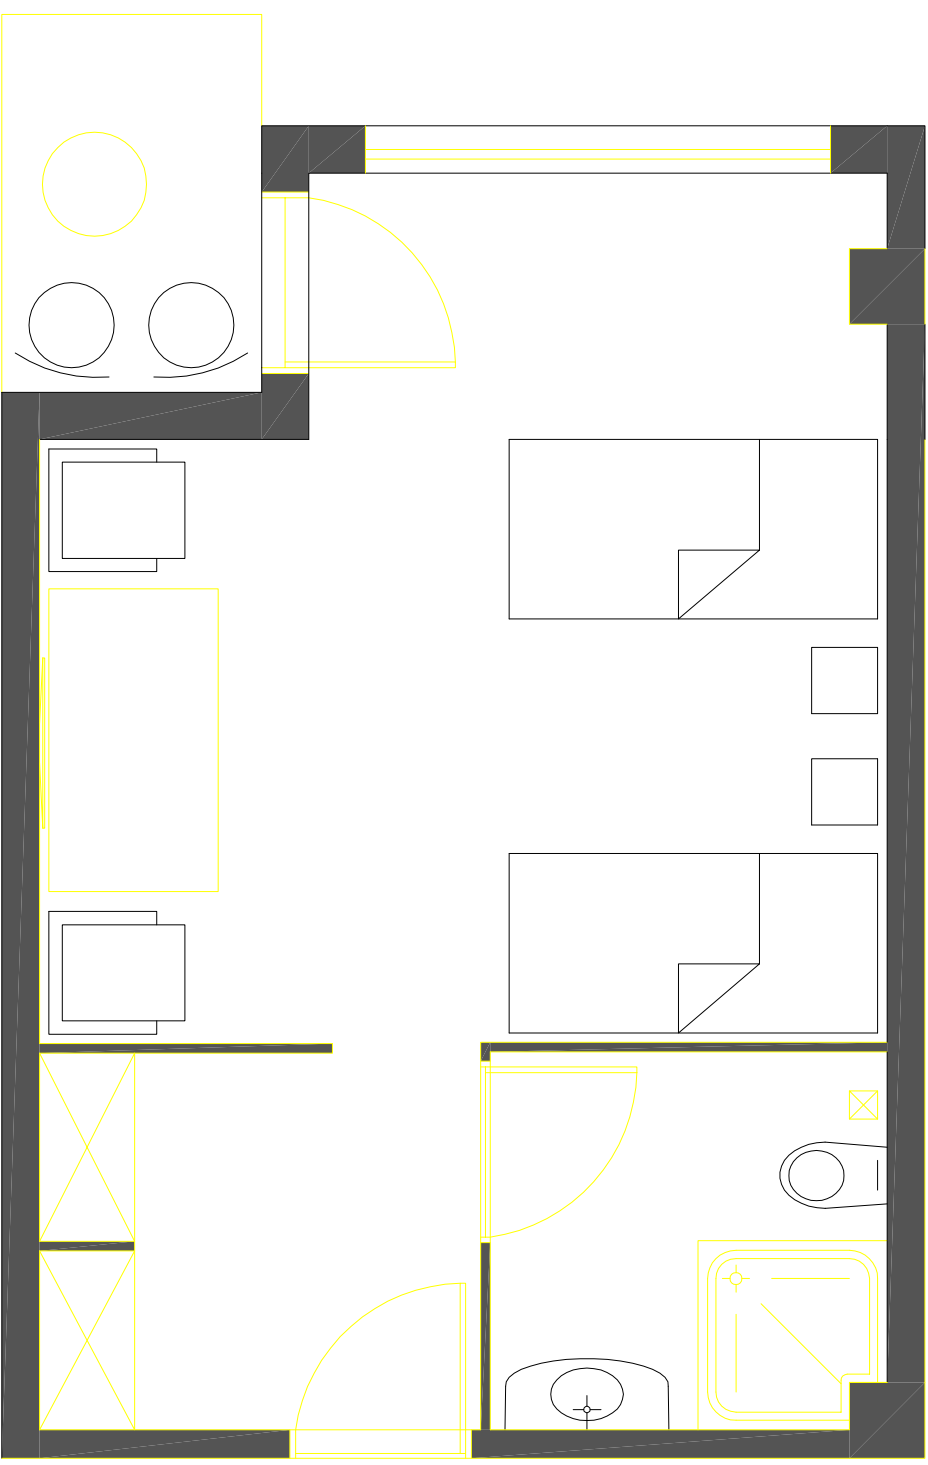

Drawing no

T_A_N_-_0_1_2ET_071

Scale

1:40

Group no/ Drawn by
MIHA_MAUORIZID_GYORGYI