



# PORMENOR CONSTRUTIVO

## CORTE DA FACHADA

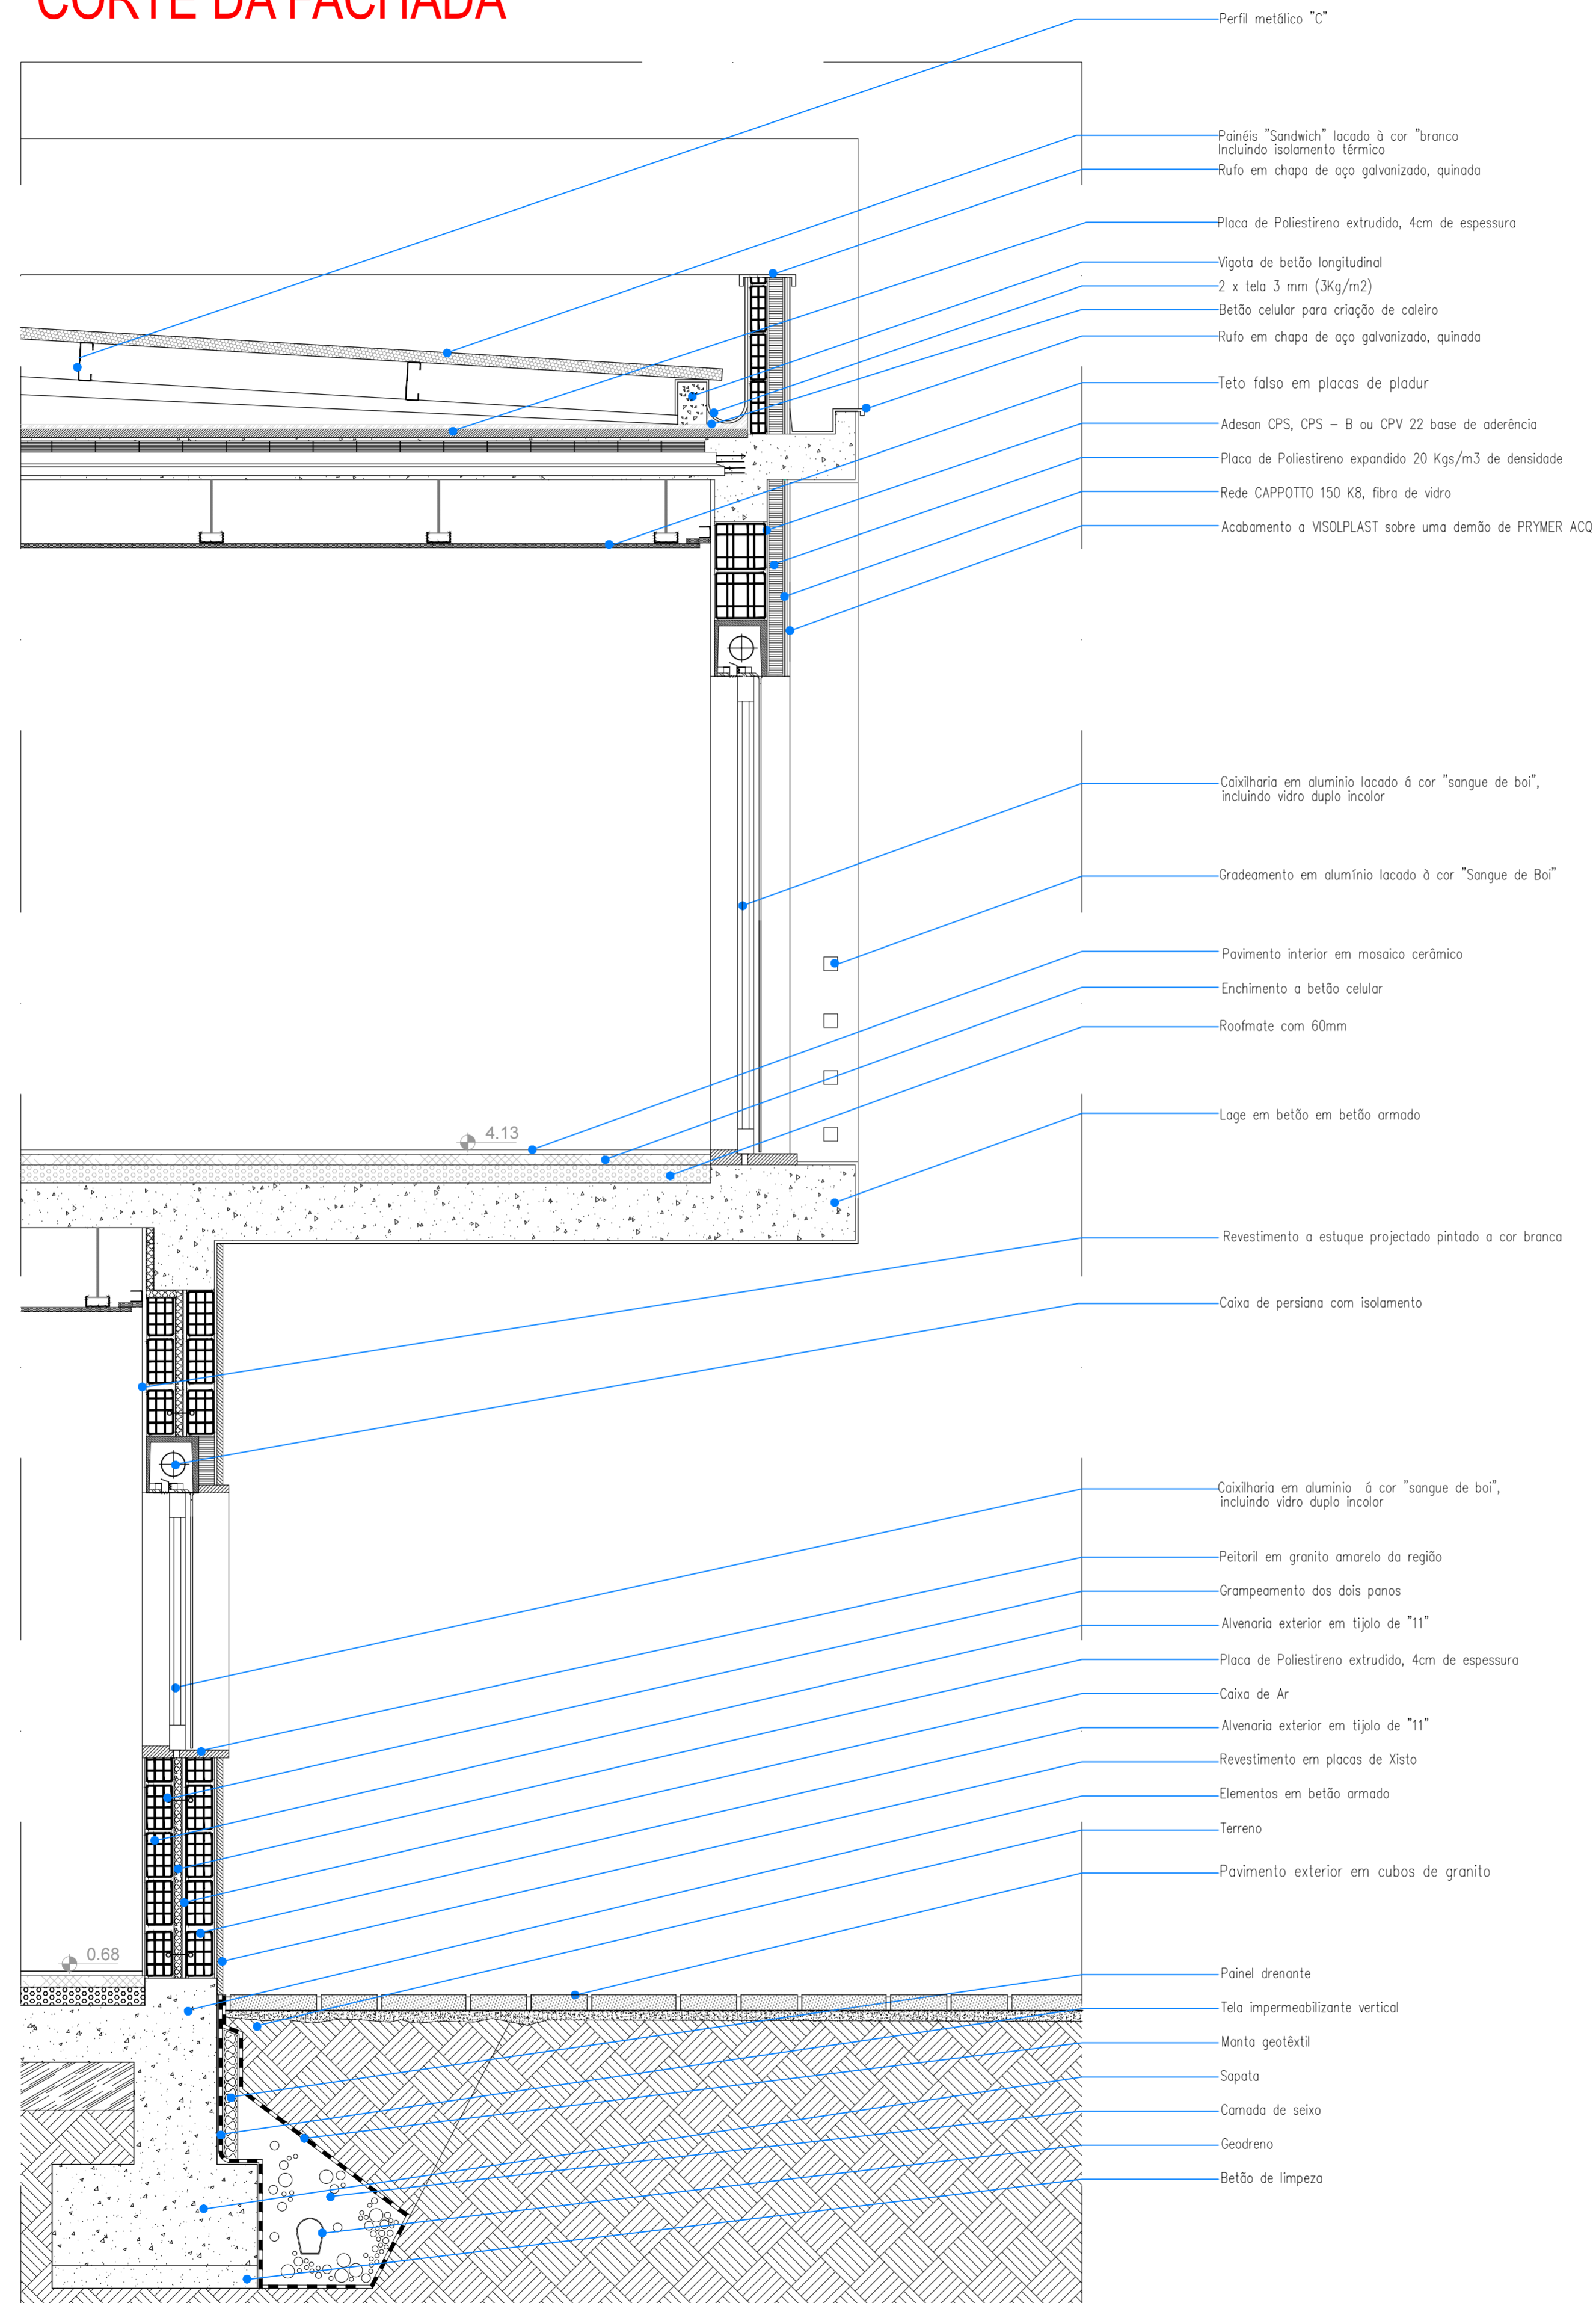

**PORMENOR 2**  
Esc: 1/20

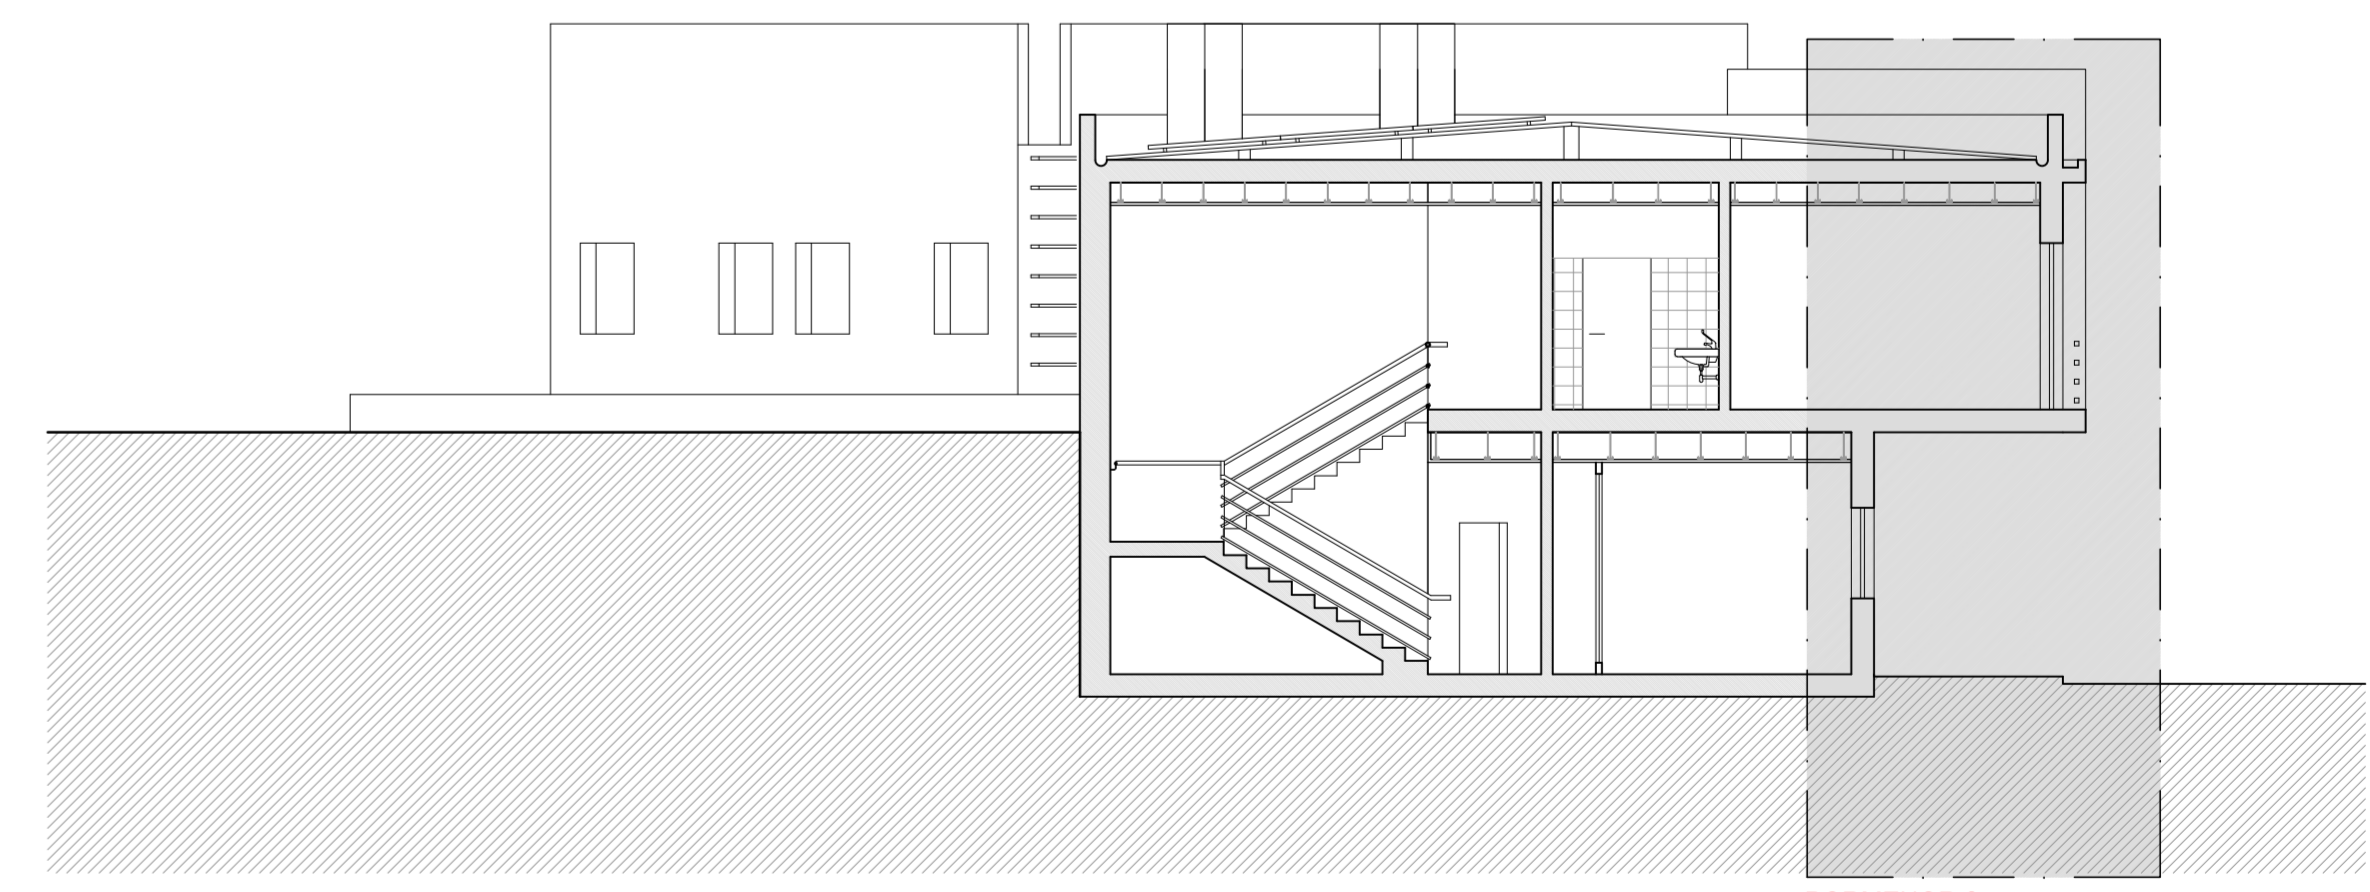

**CORTE C-C**  
PROPOSTO

**PORMENOR 2**