




Piso 3

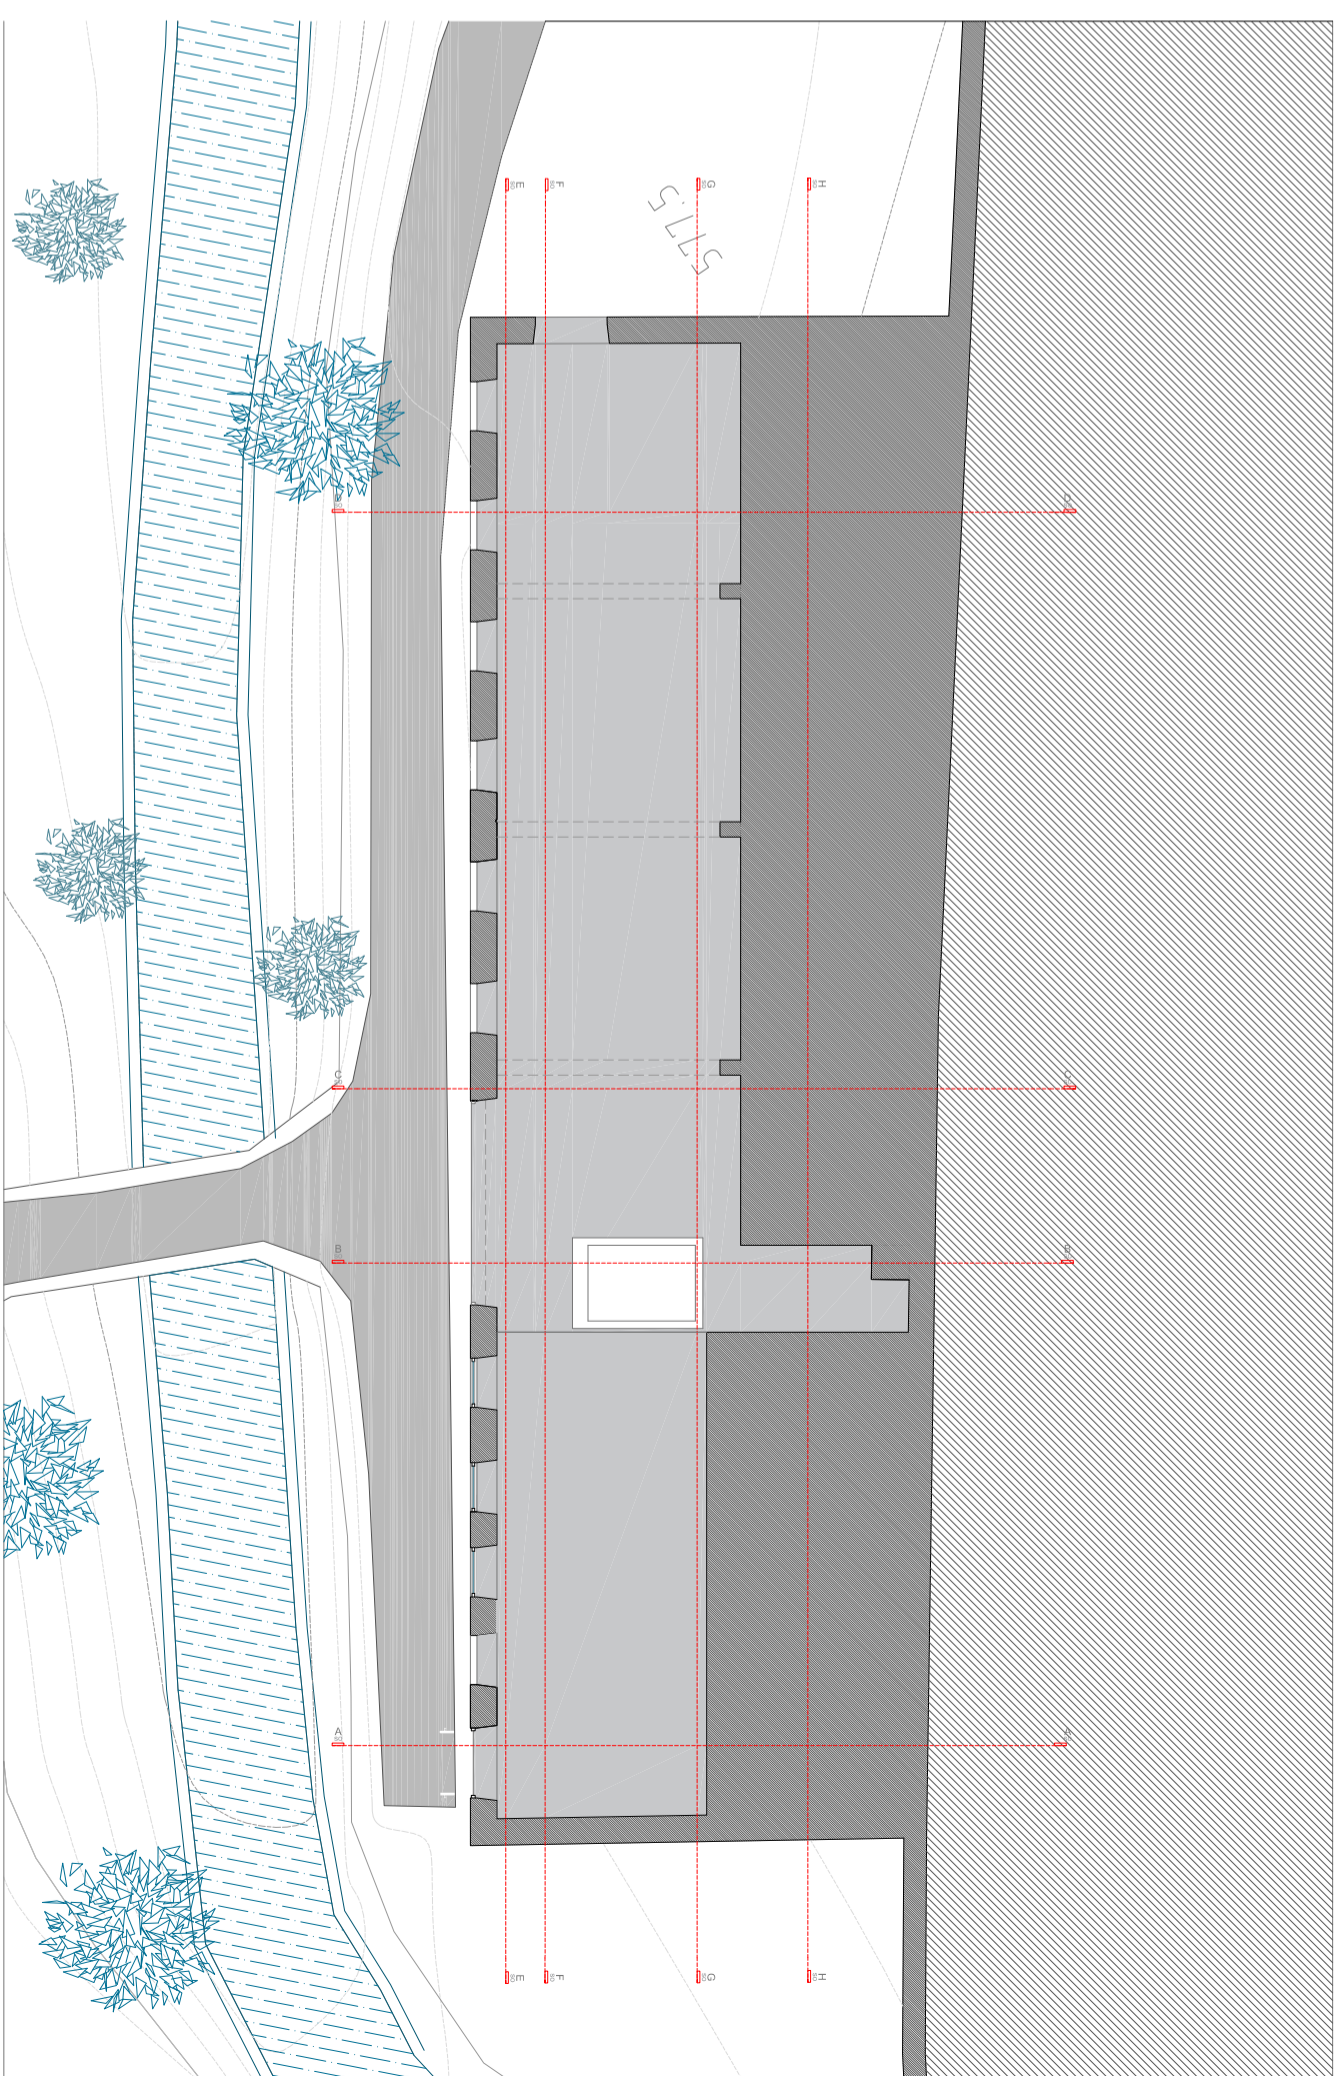


Piso 0

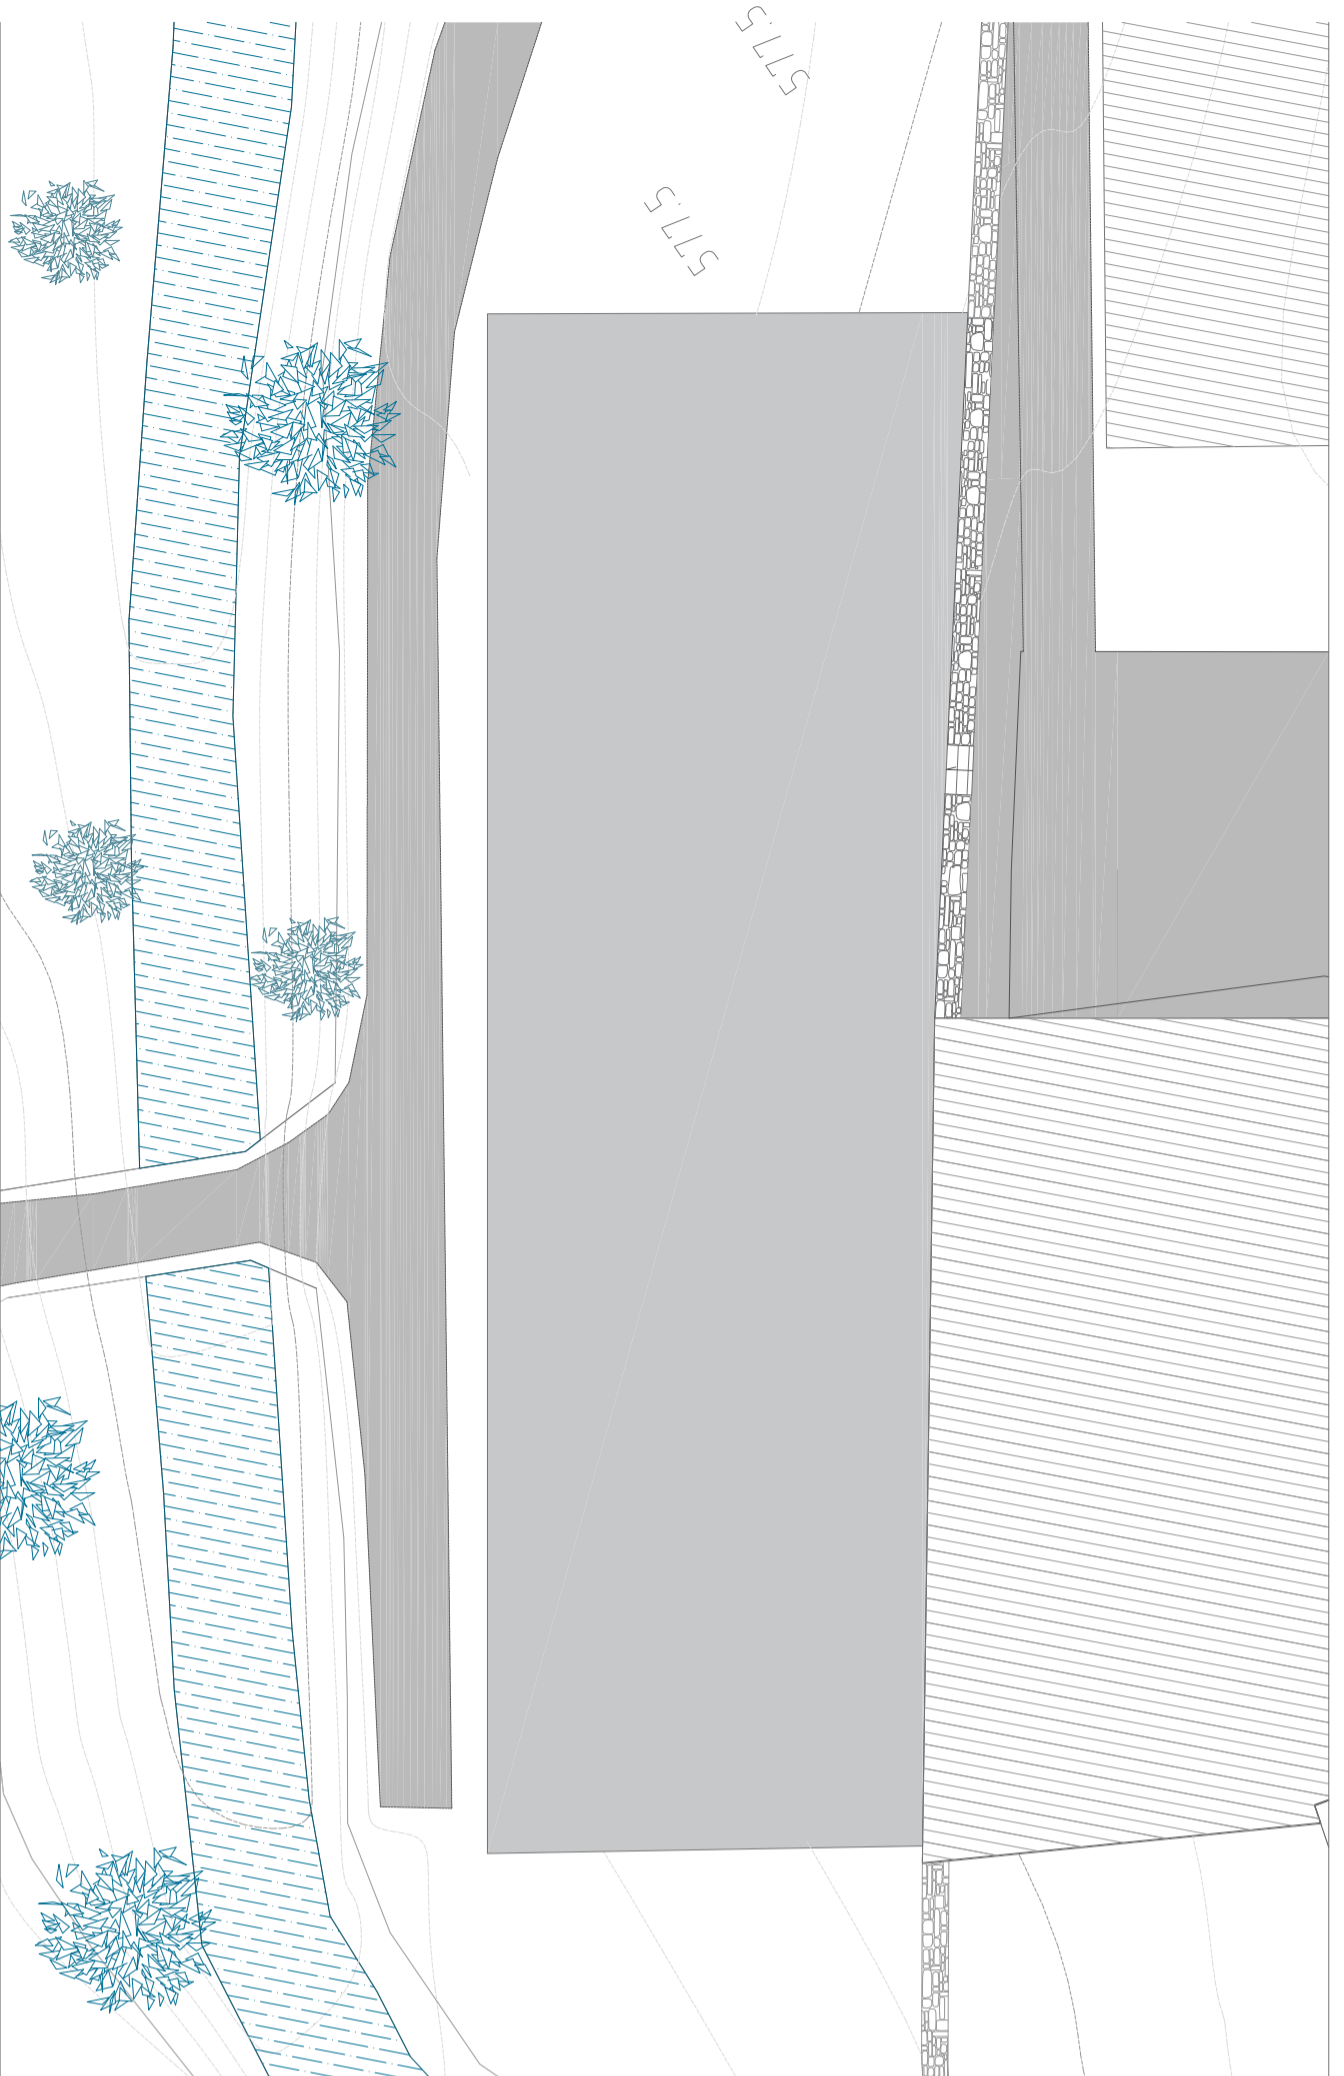

Piso 2
Cobertura

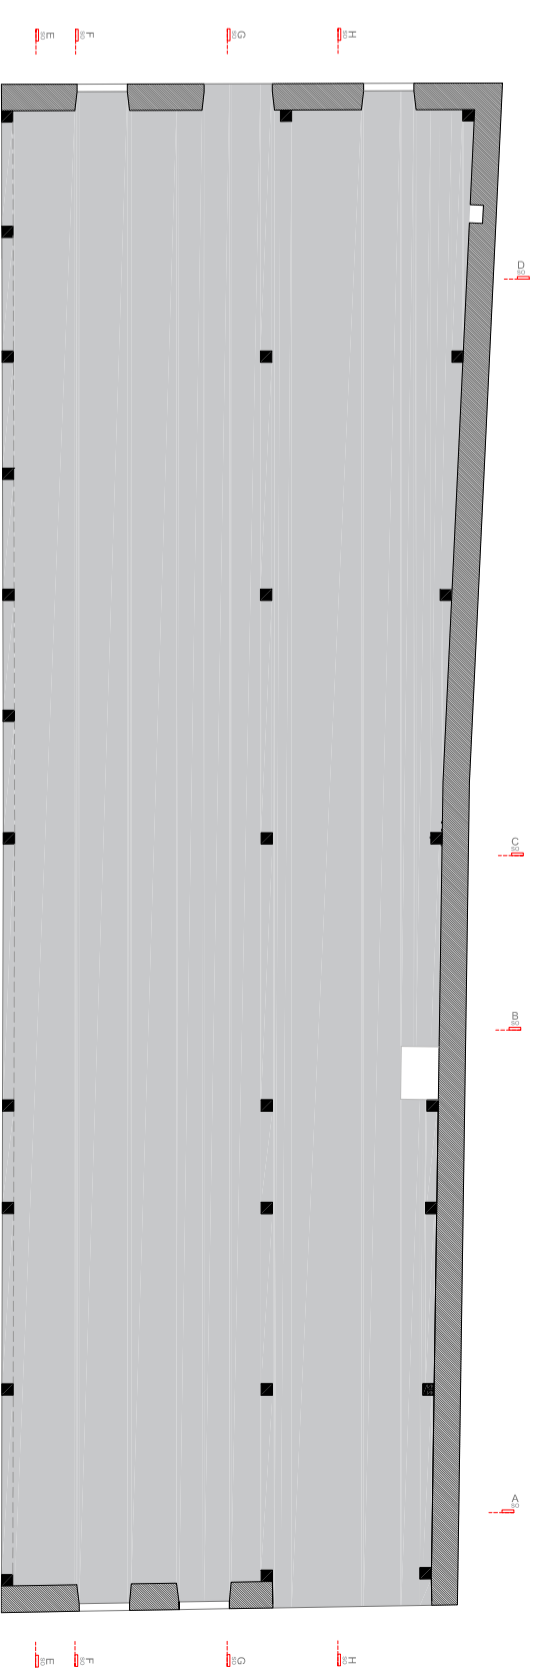

Piso 1

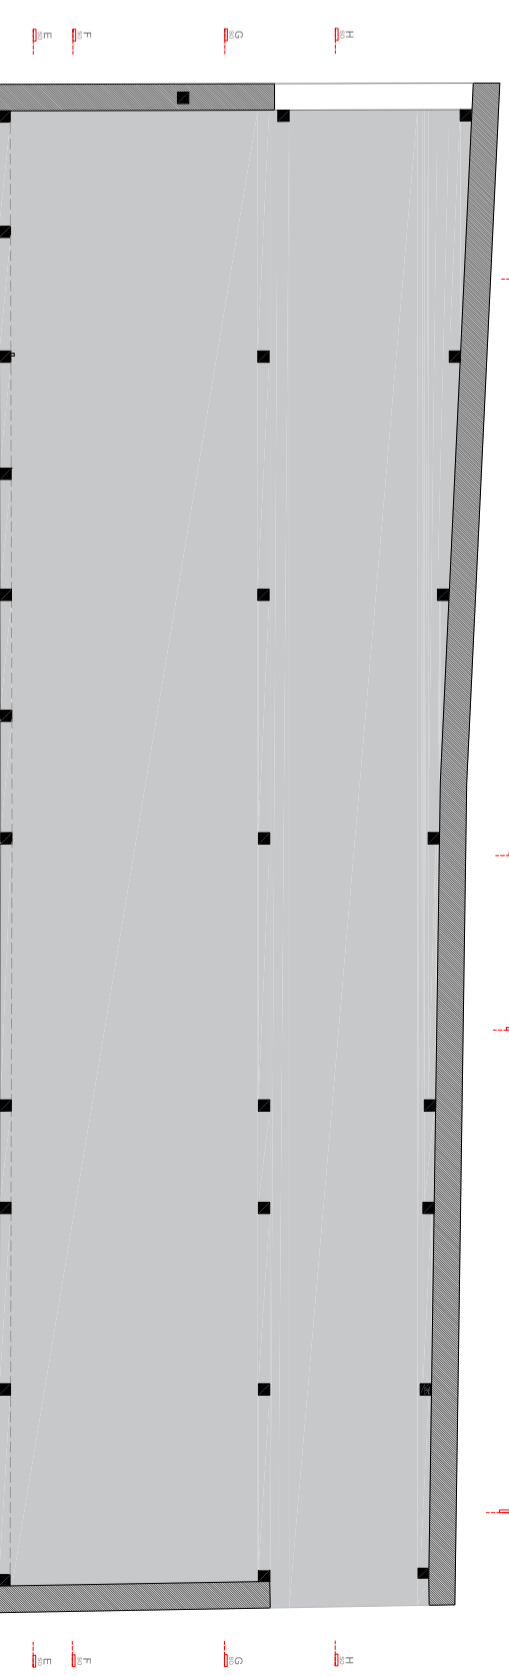

Piso 2