


- Corte 1

1:100

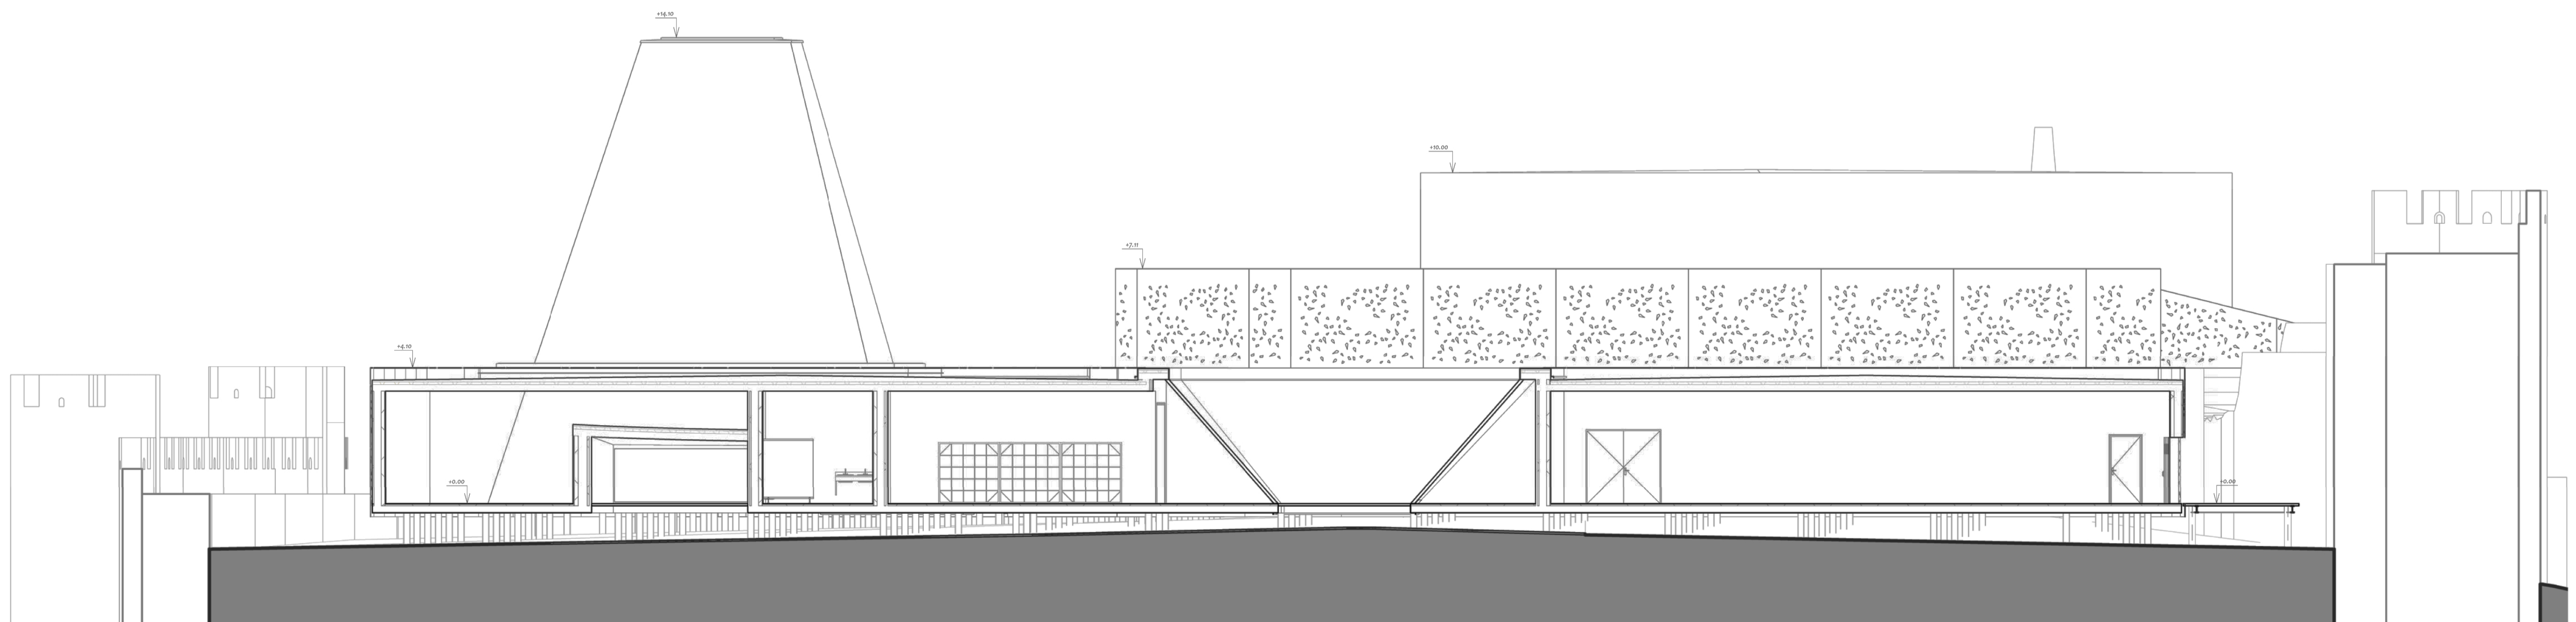

- Corte 2

1:100