


Piso -1

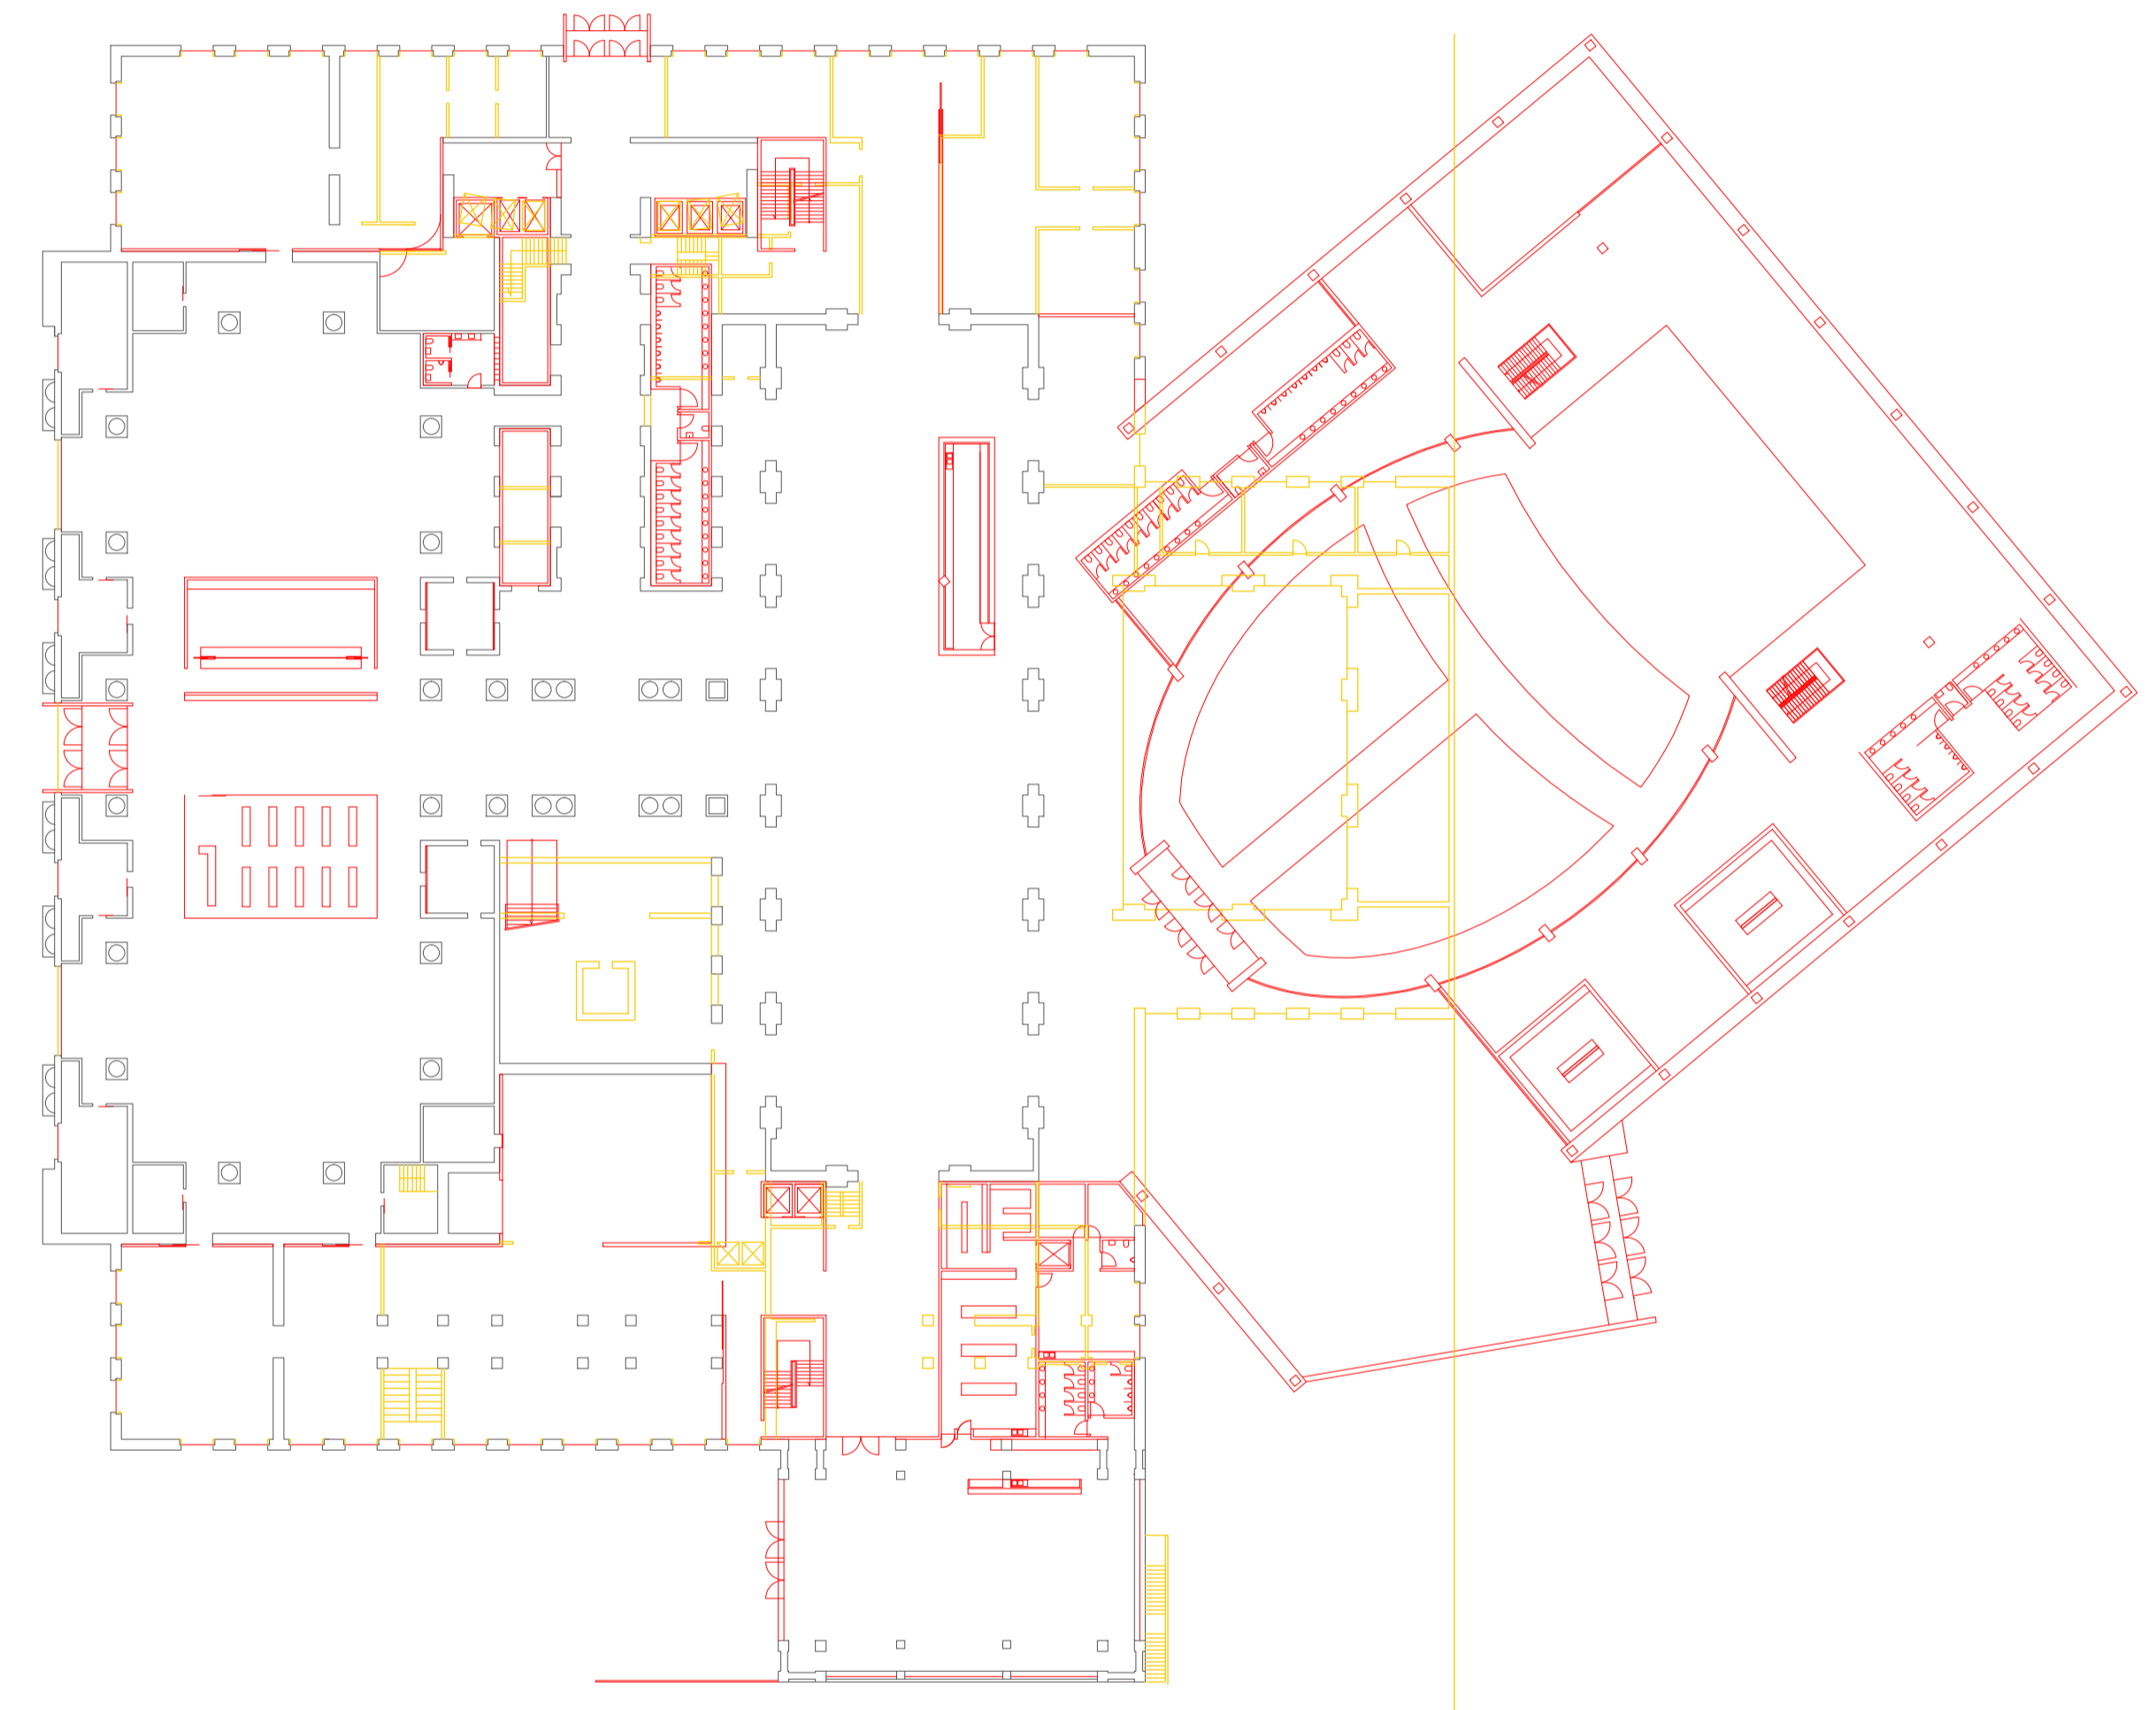

Piso 0