


EDIFICIO C - alçado Poente / corte DD

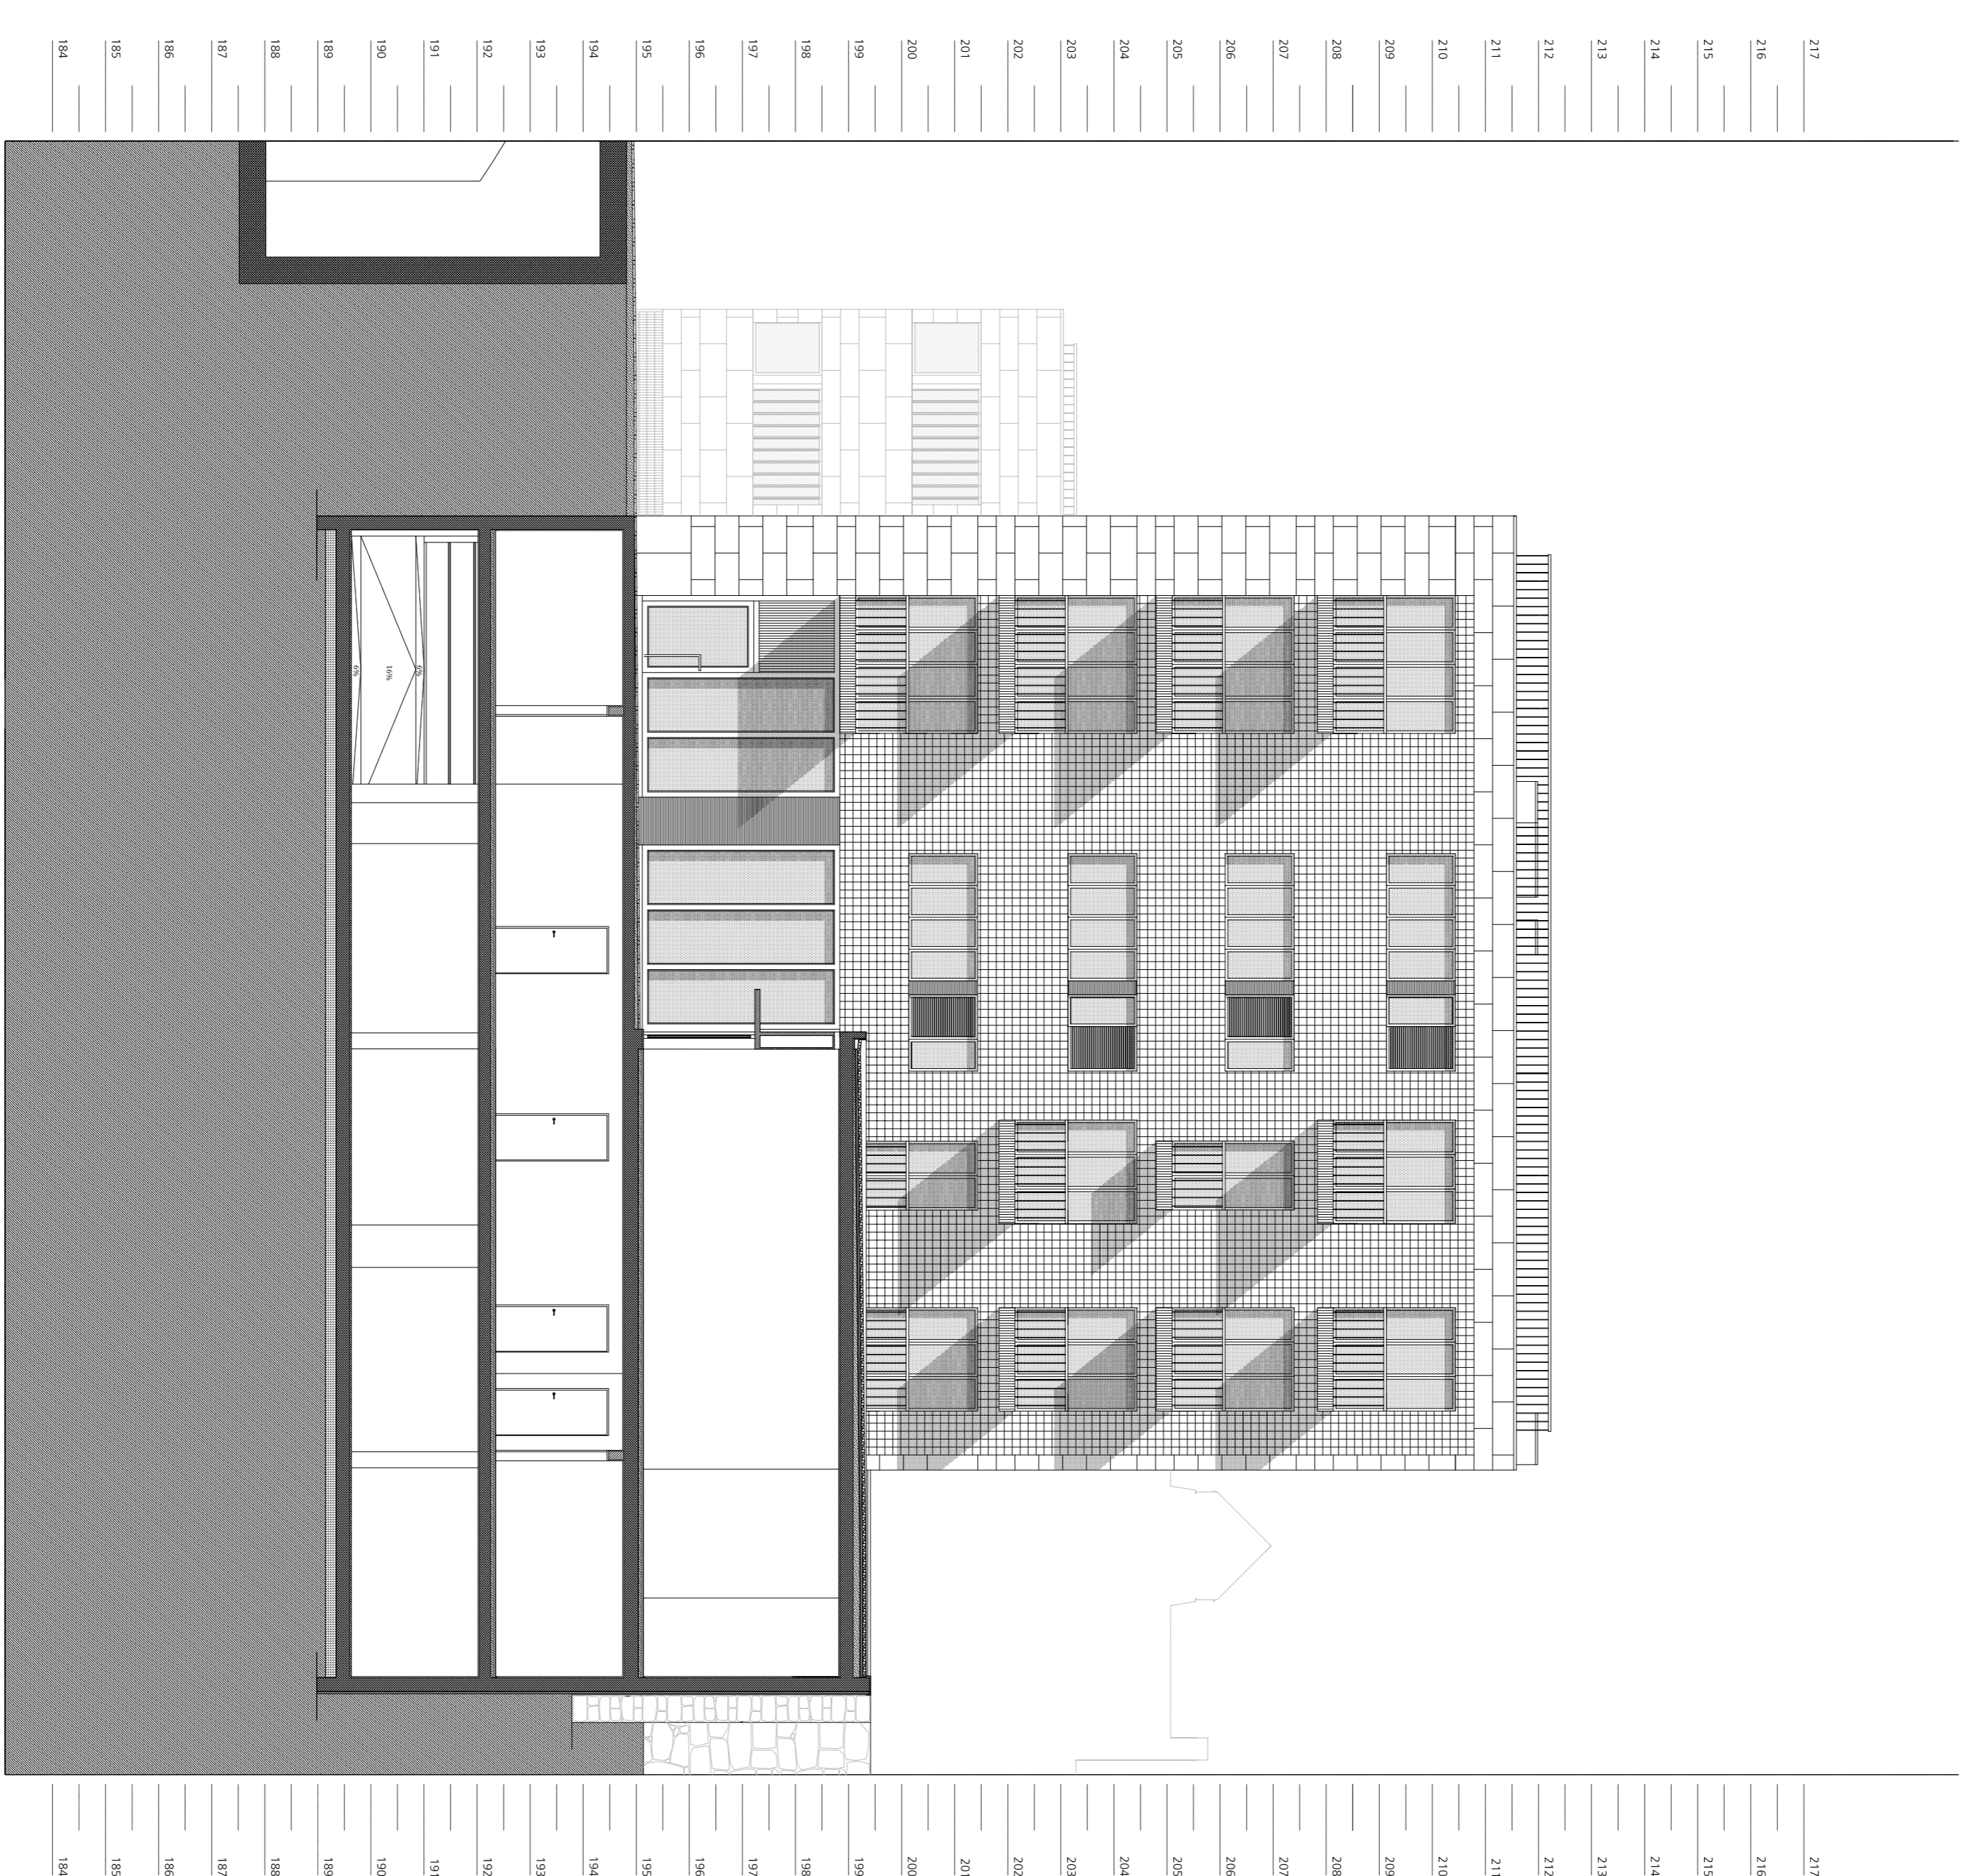

EDIFICIO C - alçado Nascente / corte FF

212	217
216	216
215	215
214	214
213	212
212	212
211	211
210	210
209	209
208	208
207	207
206	206
205	205
204	204
203	203
202	202
201	201
200	200
199	199
198	198
197	197
196	196
195	195
194	194
193	192
192	192
191	191
190	190
189	189
188	188
187	187
186	186
185	185
184	184

212	217
216	216
215	215
214	214
213	212
212	212
211	211
210	210
209	209
208	208
207	207
206	206
205	205
204	204
203	203
202	202
201	201
200	200
199	199
198	198
197	197
196	196
195	195
194	194
193	192
192	192
191	191
190	190
189	189
188	188
187	187
186	186
185	185
184	184

LEGENDA

- Muro / Fachada
- Alameda de Rêdo