


-Alçado Sudoeste

1:100

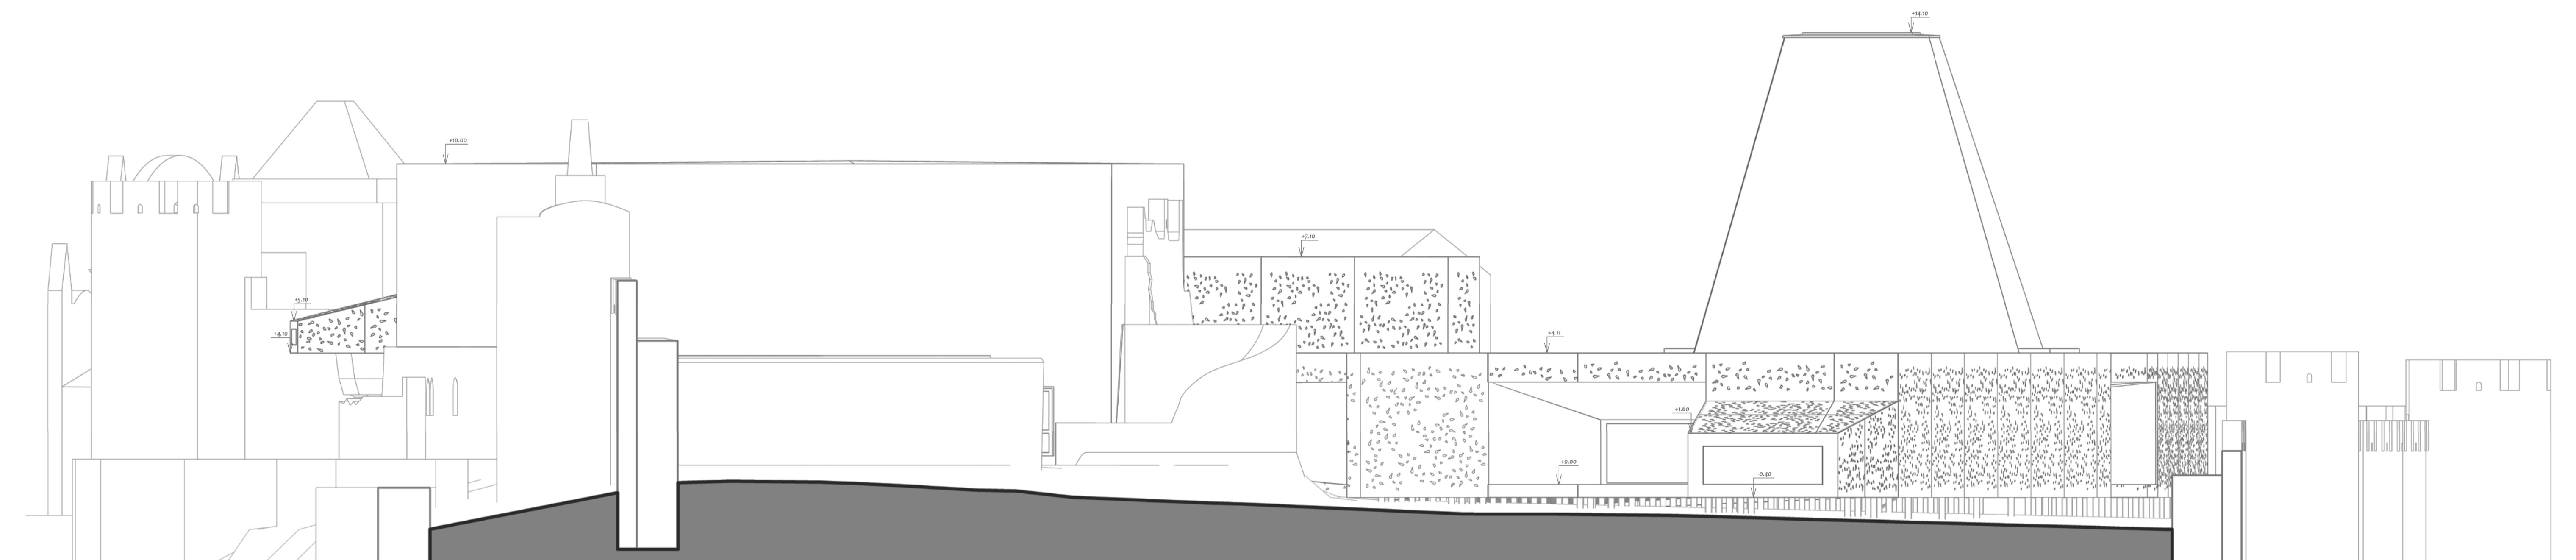

-Alçado Noroeste

1:100