




P3

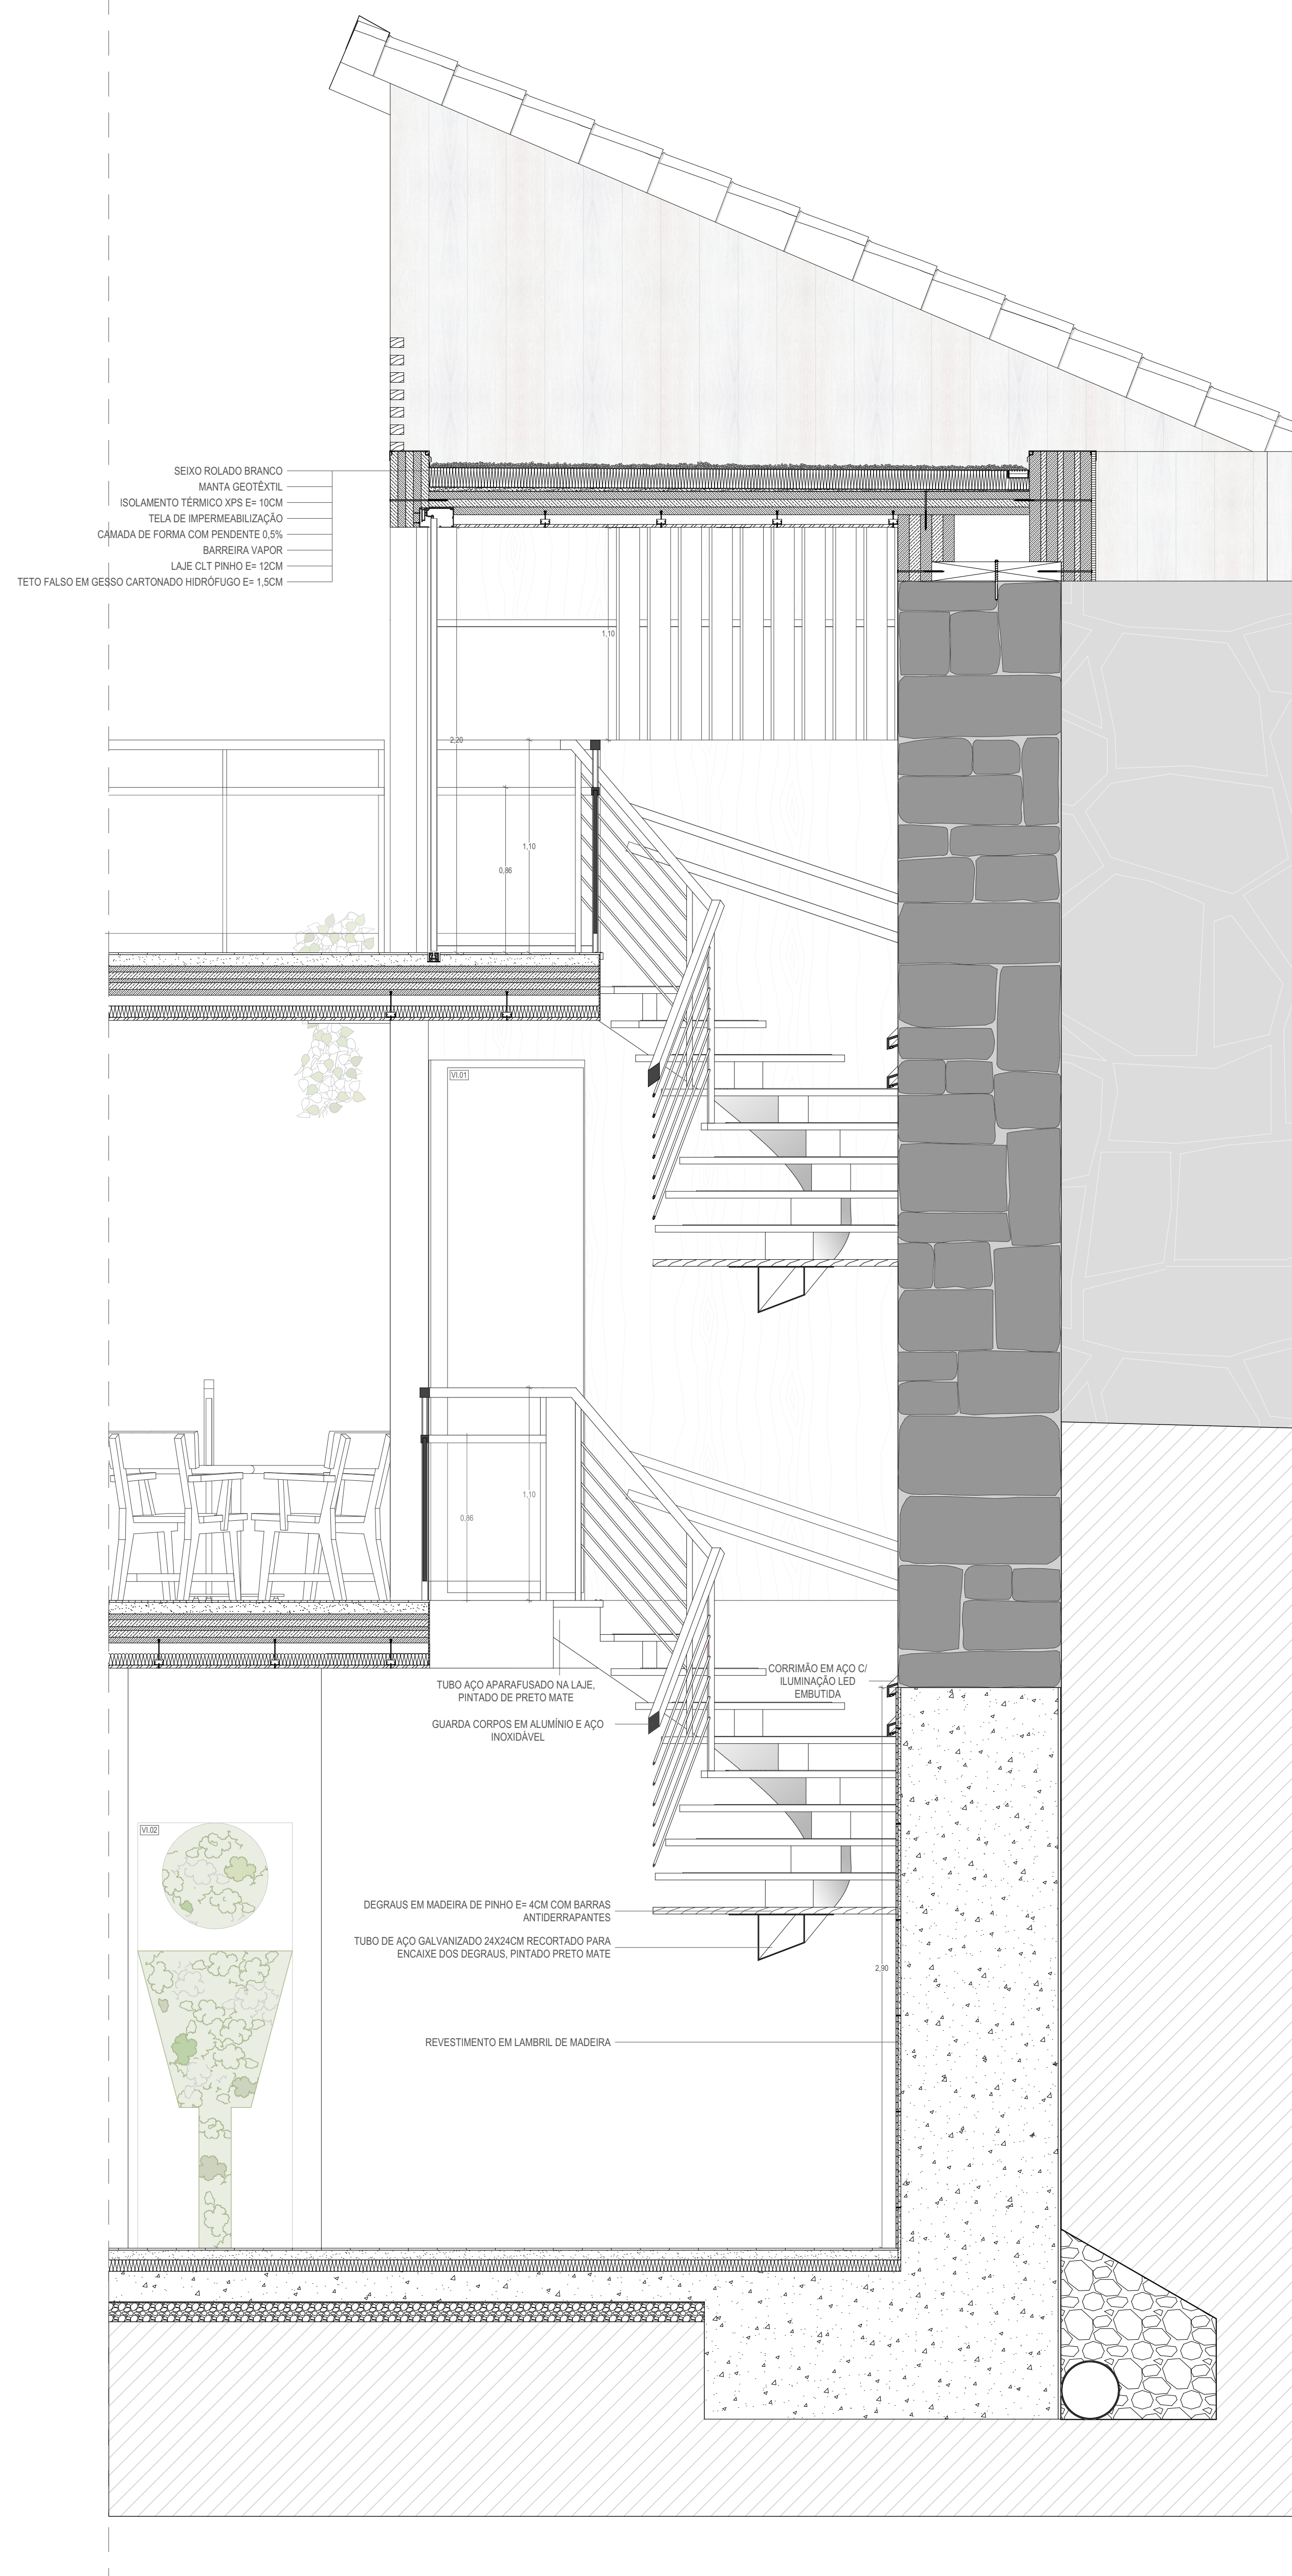


P3.1 PORMENOR VI.02 E PAREDE

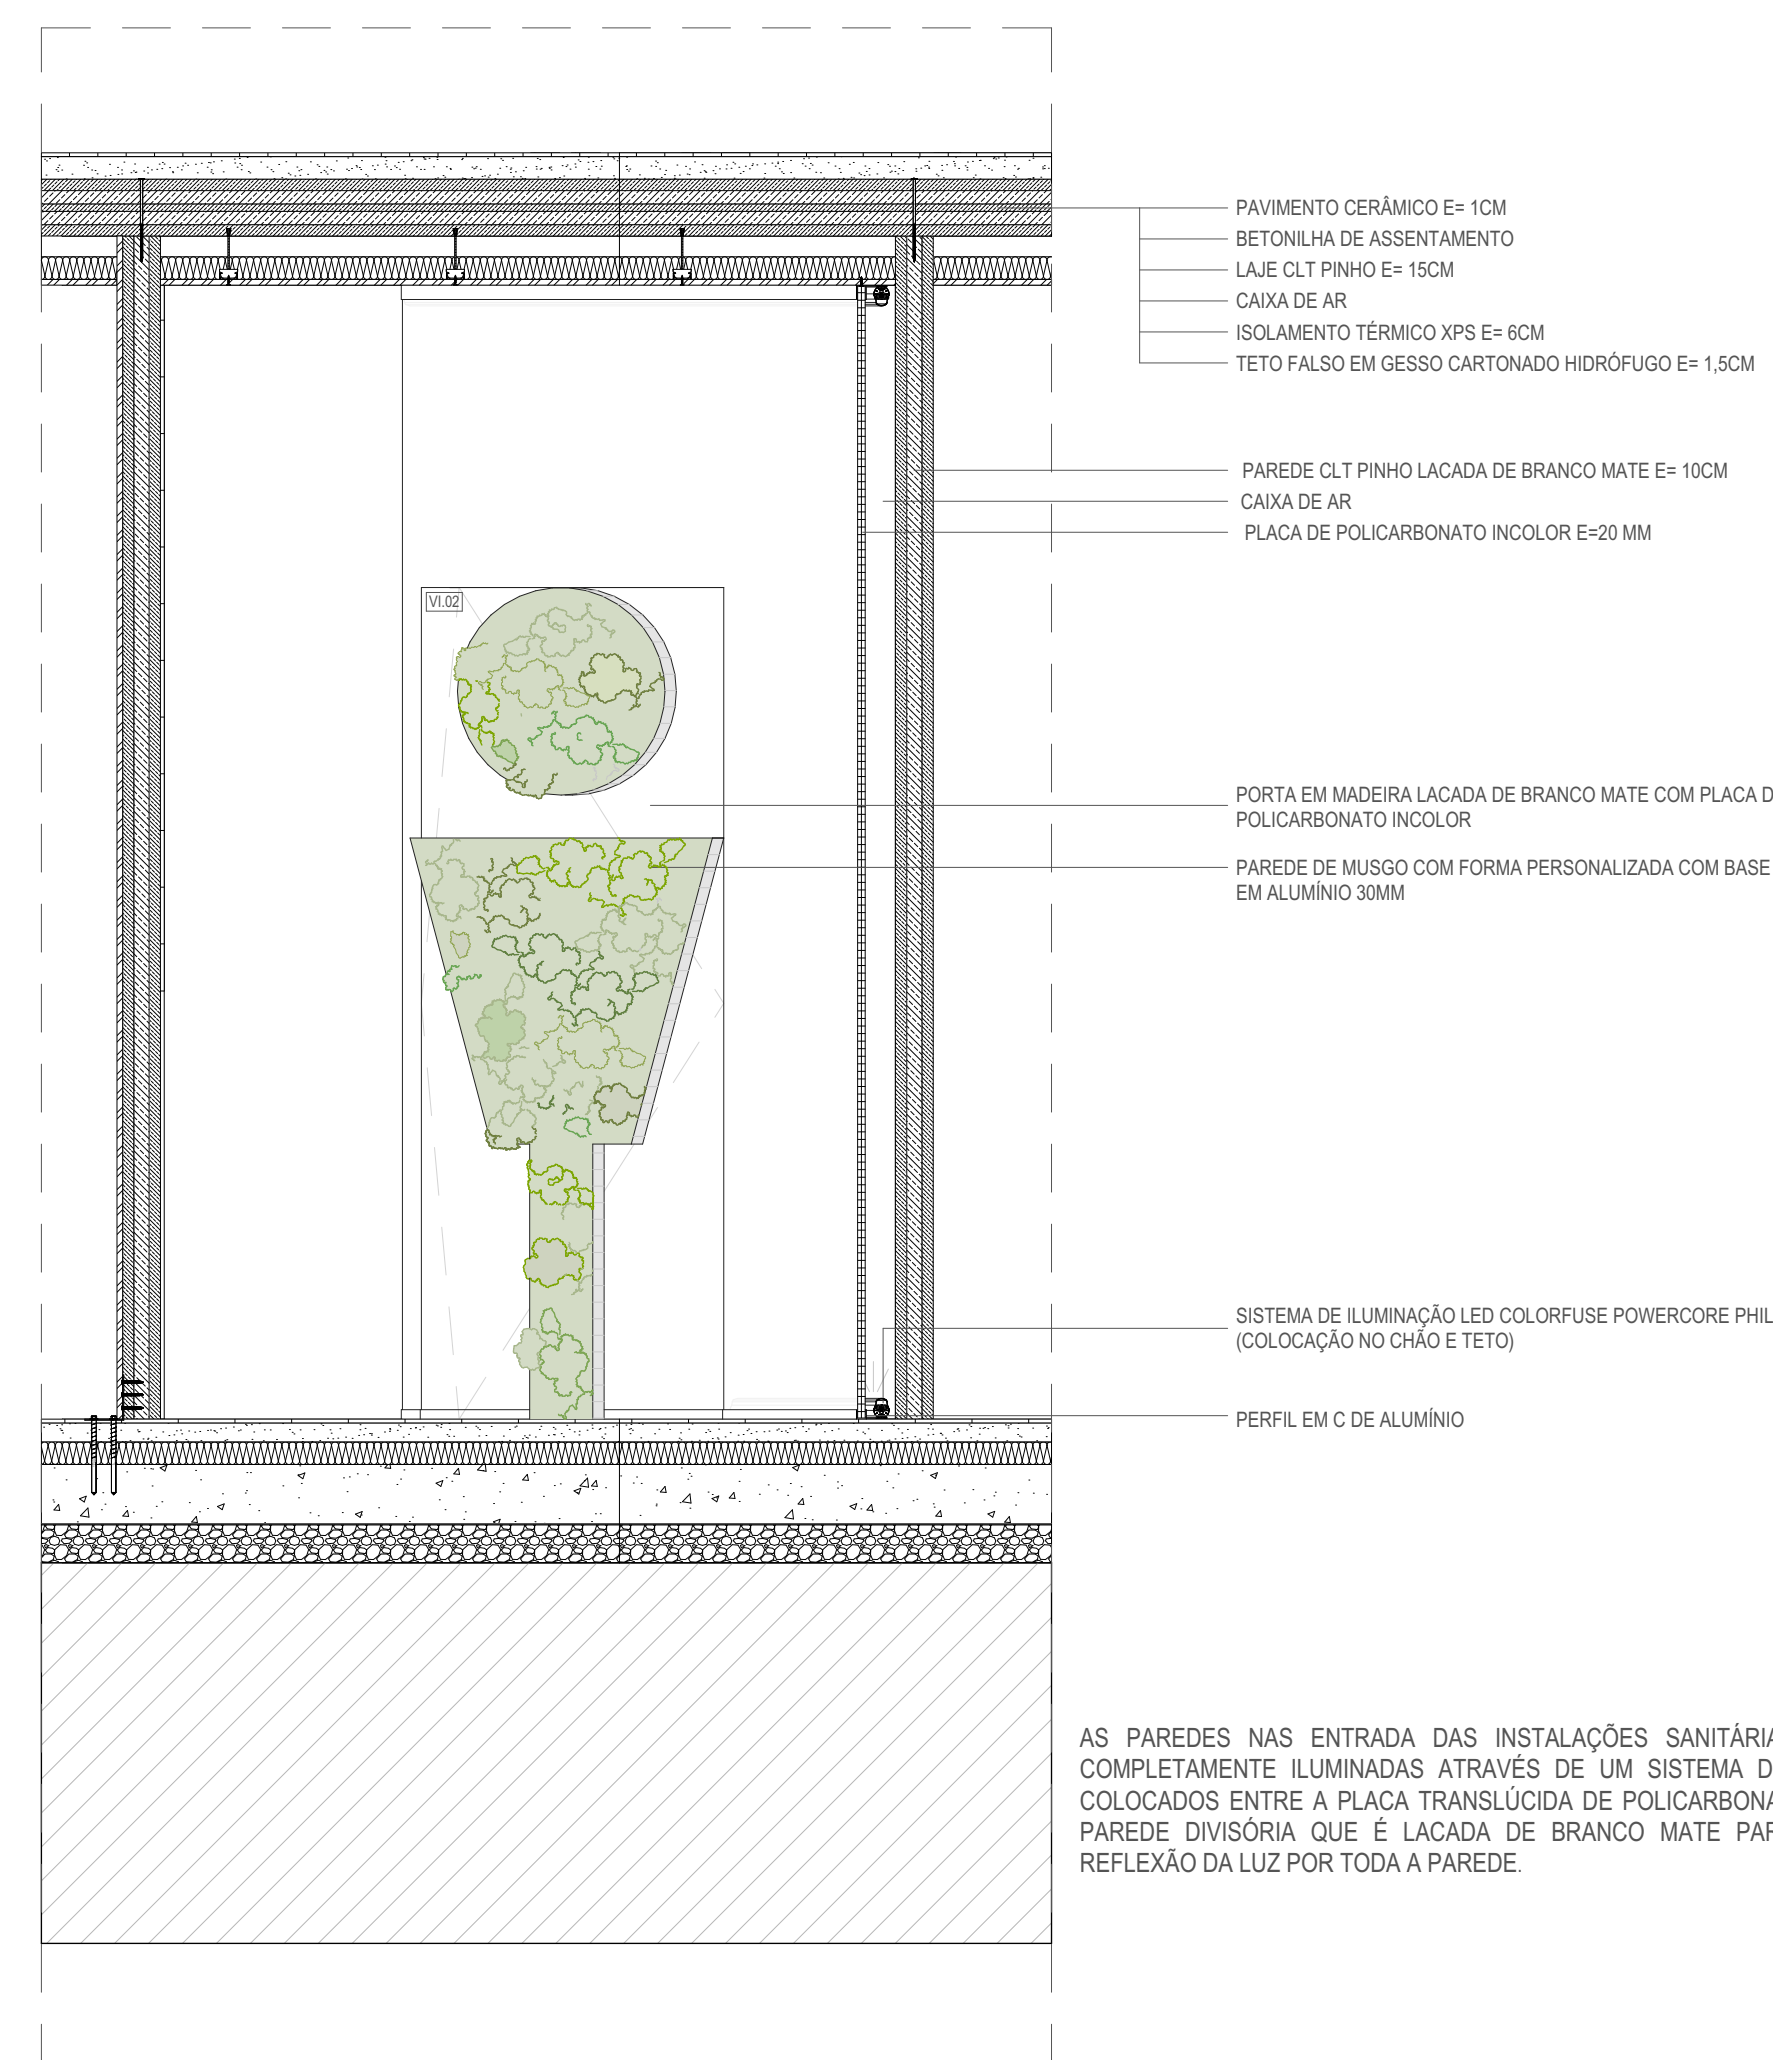


P4 PORMENOR DA PAREDE VERDE

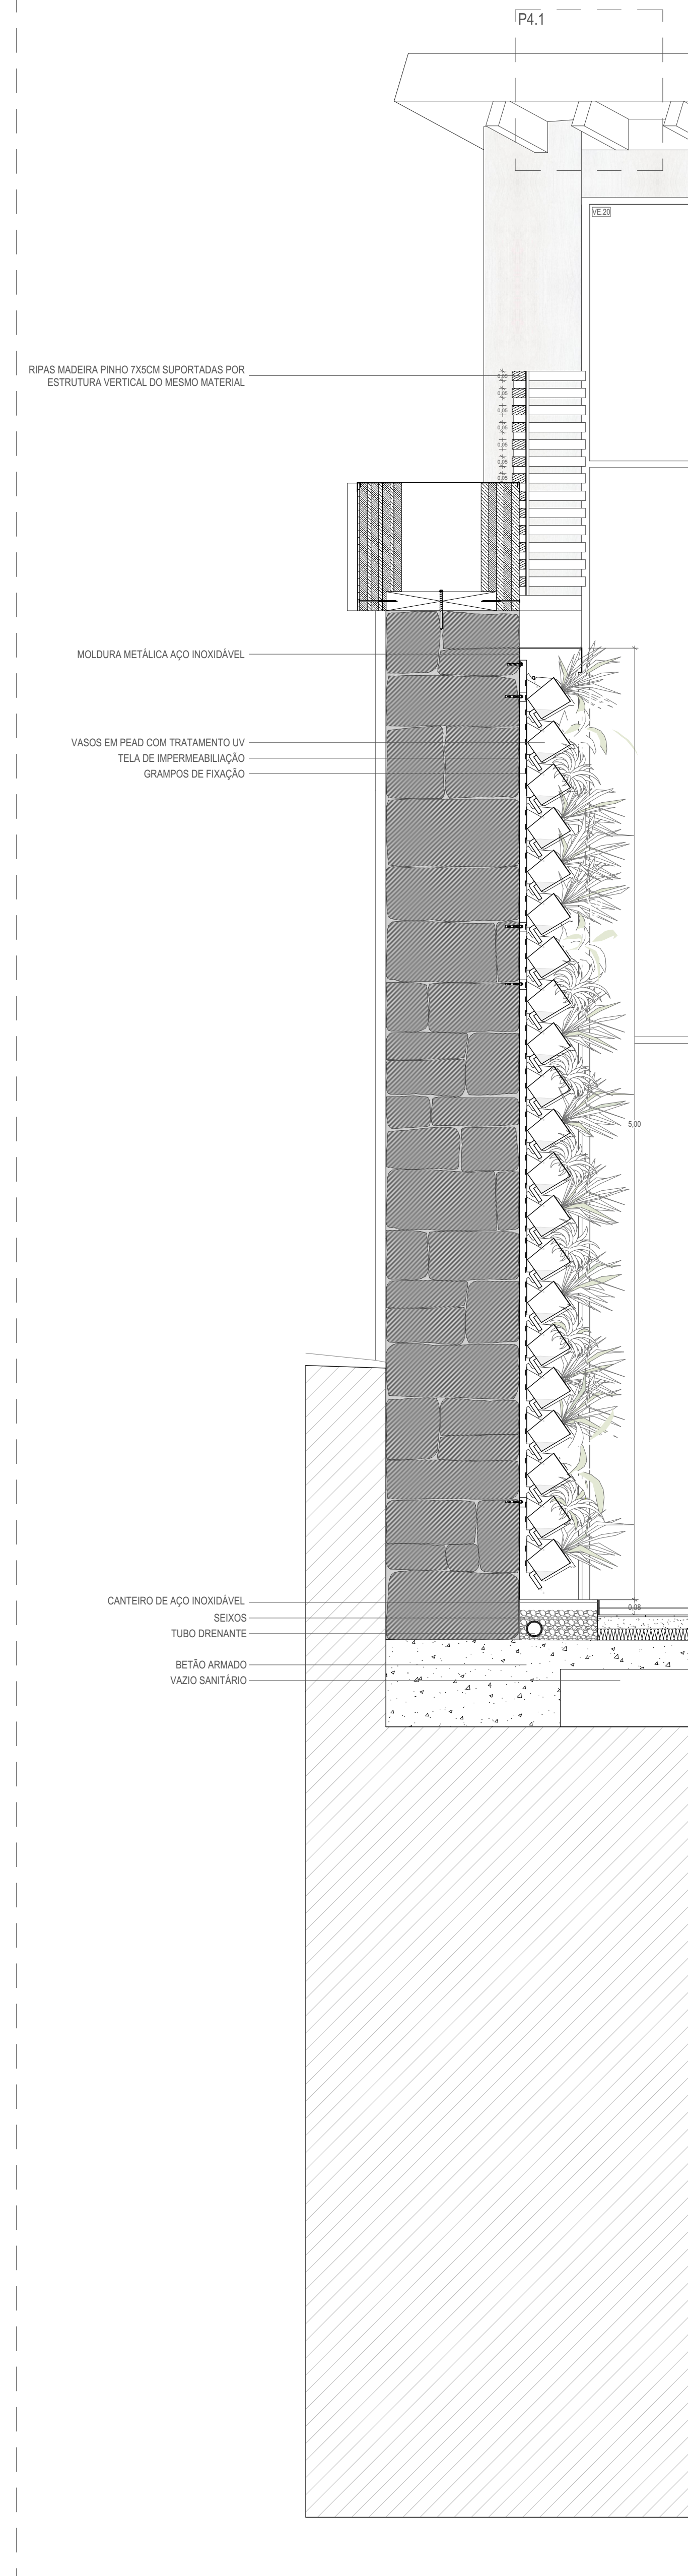

P4.1

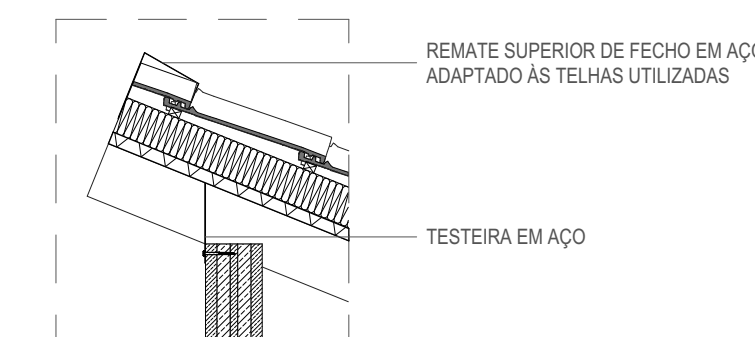

P3

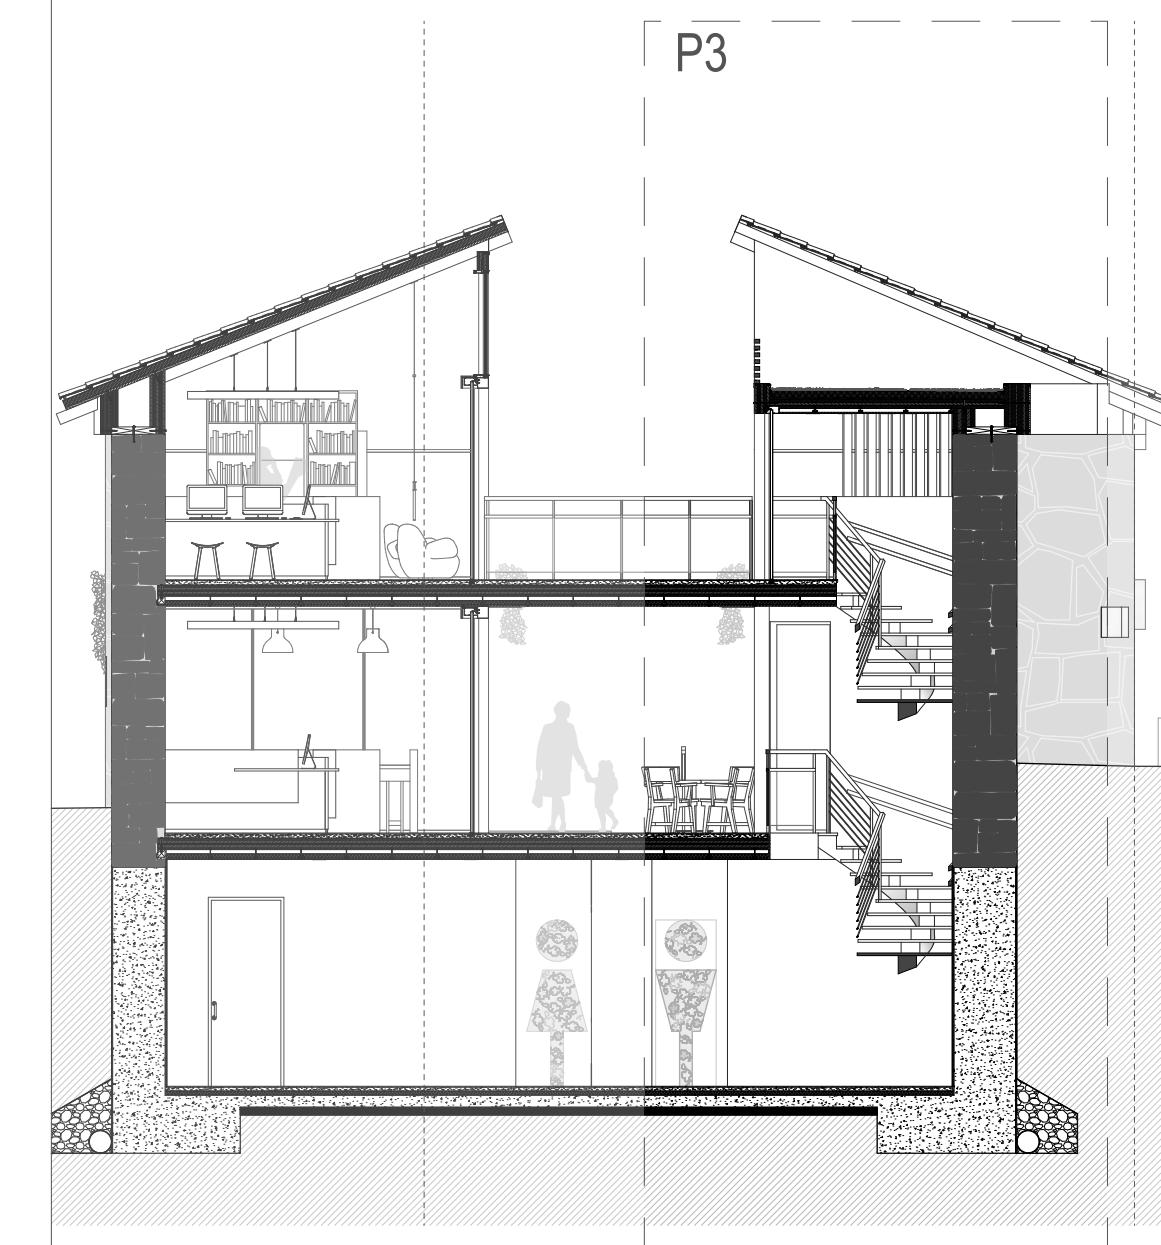

NOTAS
COTA DE SÓLERA 0,00 = 512,00