


NORTH FACADE

WEST FACADE

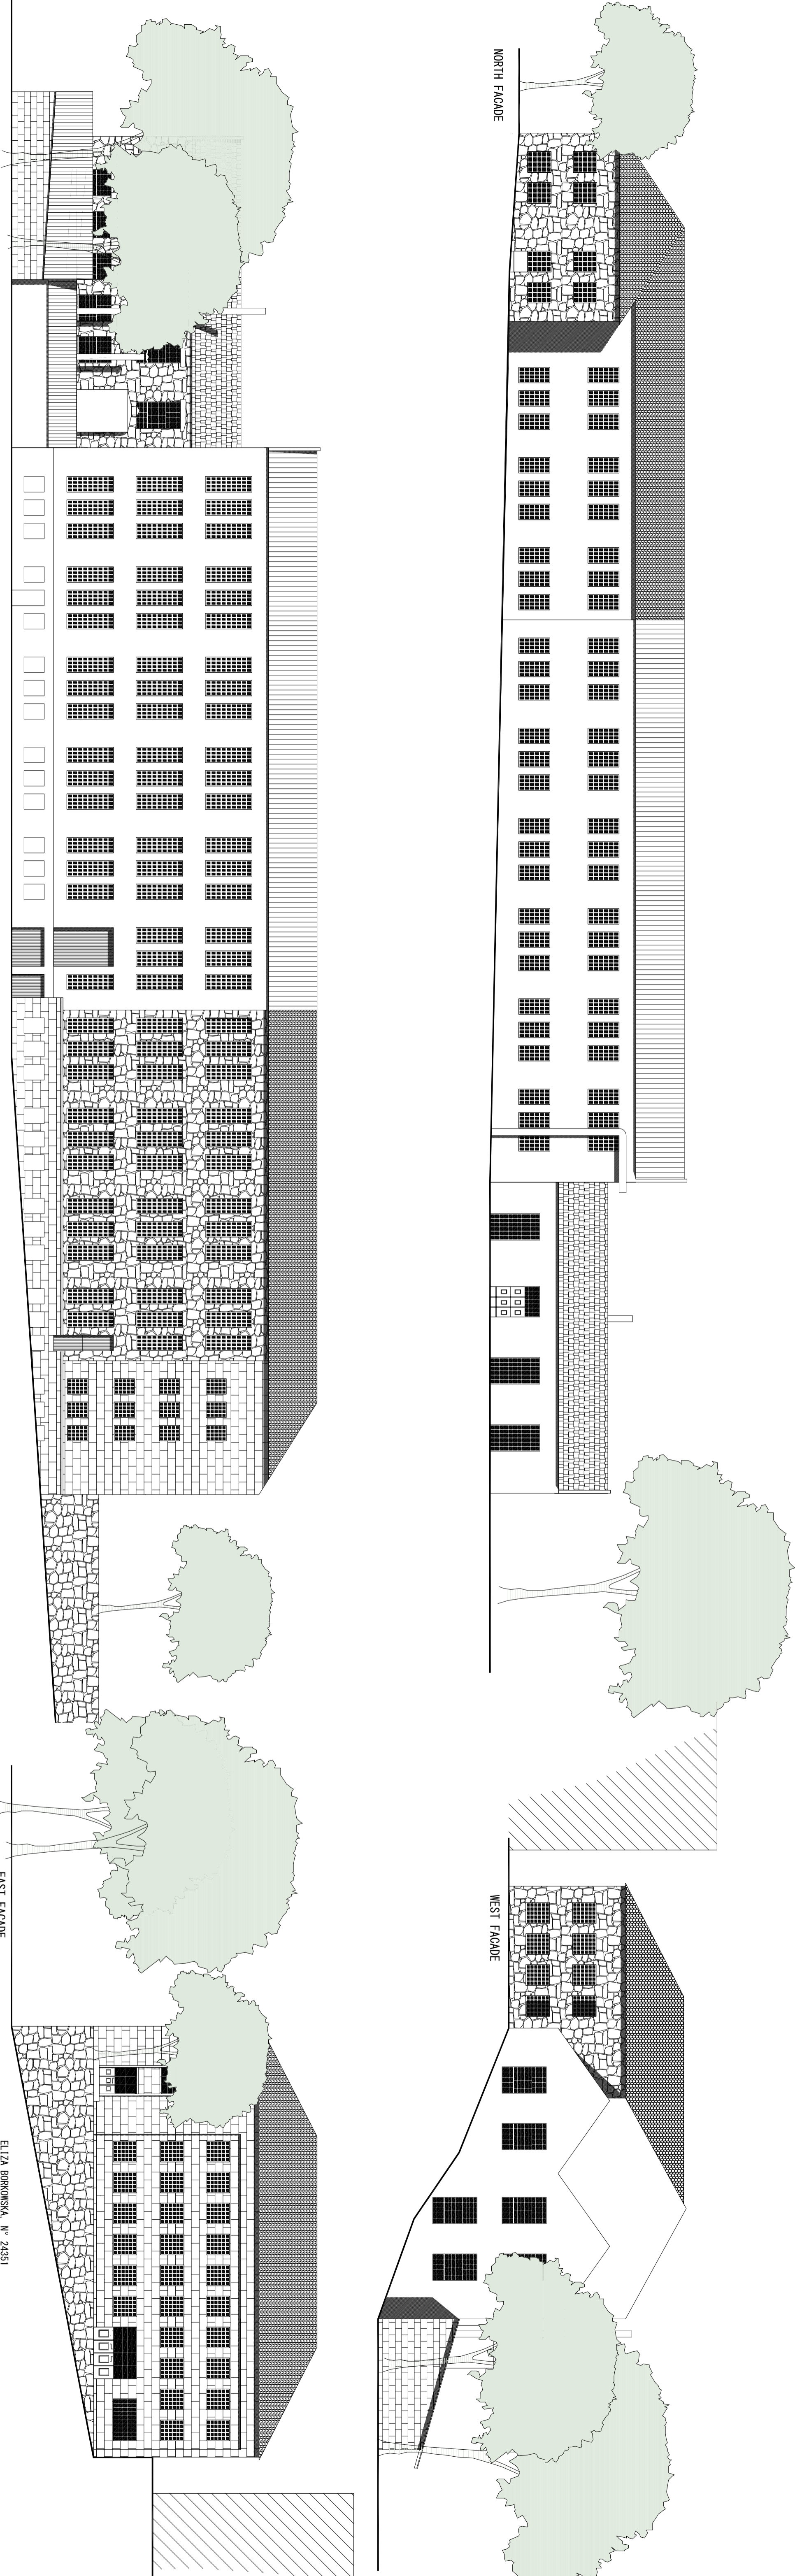

SOUTH FACADE

EAST FACADE

ELIZA BORKOWSKA, N.º 24351
 ARCHITECTURE FACILITY AND STUDENTS' CREATIVITY CENTER
 REHABILITATION OF FORMER WOOL FACTORY

UNIVERSIDADE da BEIRA INTERIOR
 GMAKER UNIVERSITY of TECHNOLOGY
 LOCALIZATION: LARGO OMEGO JOAQUIM dos SANTOS, CALÇADA da FONTE do LAMEIRO
 COVILHÃ, PORTUGAL