


STRUCTURE SCHEME

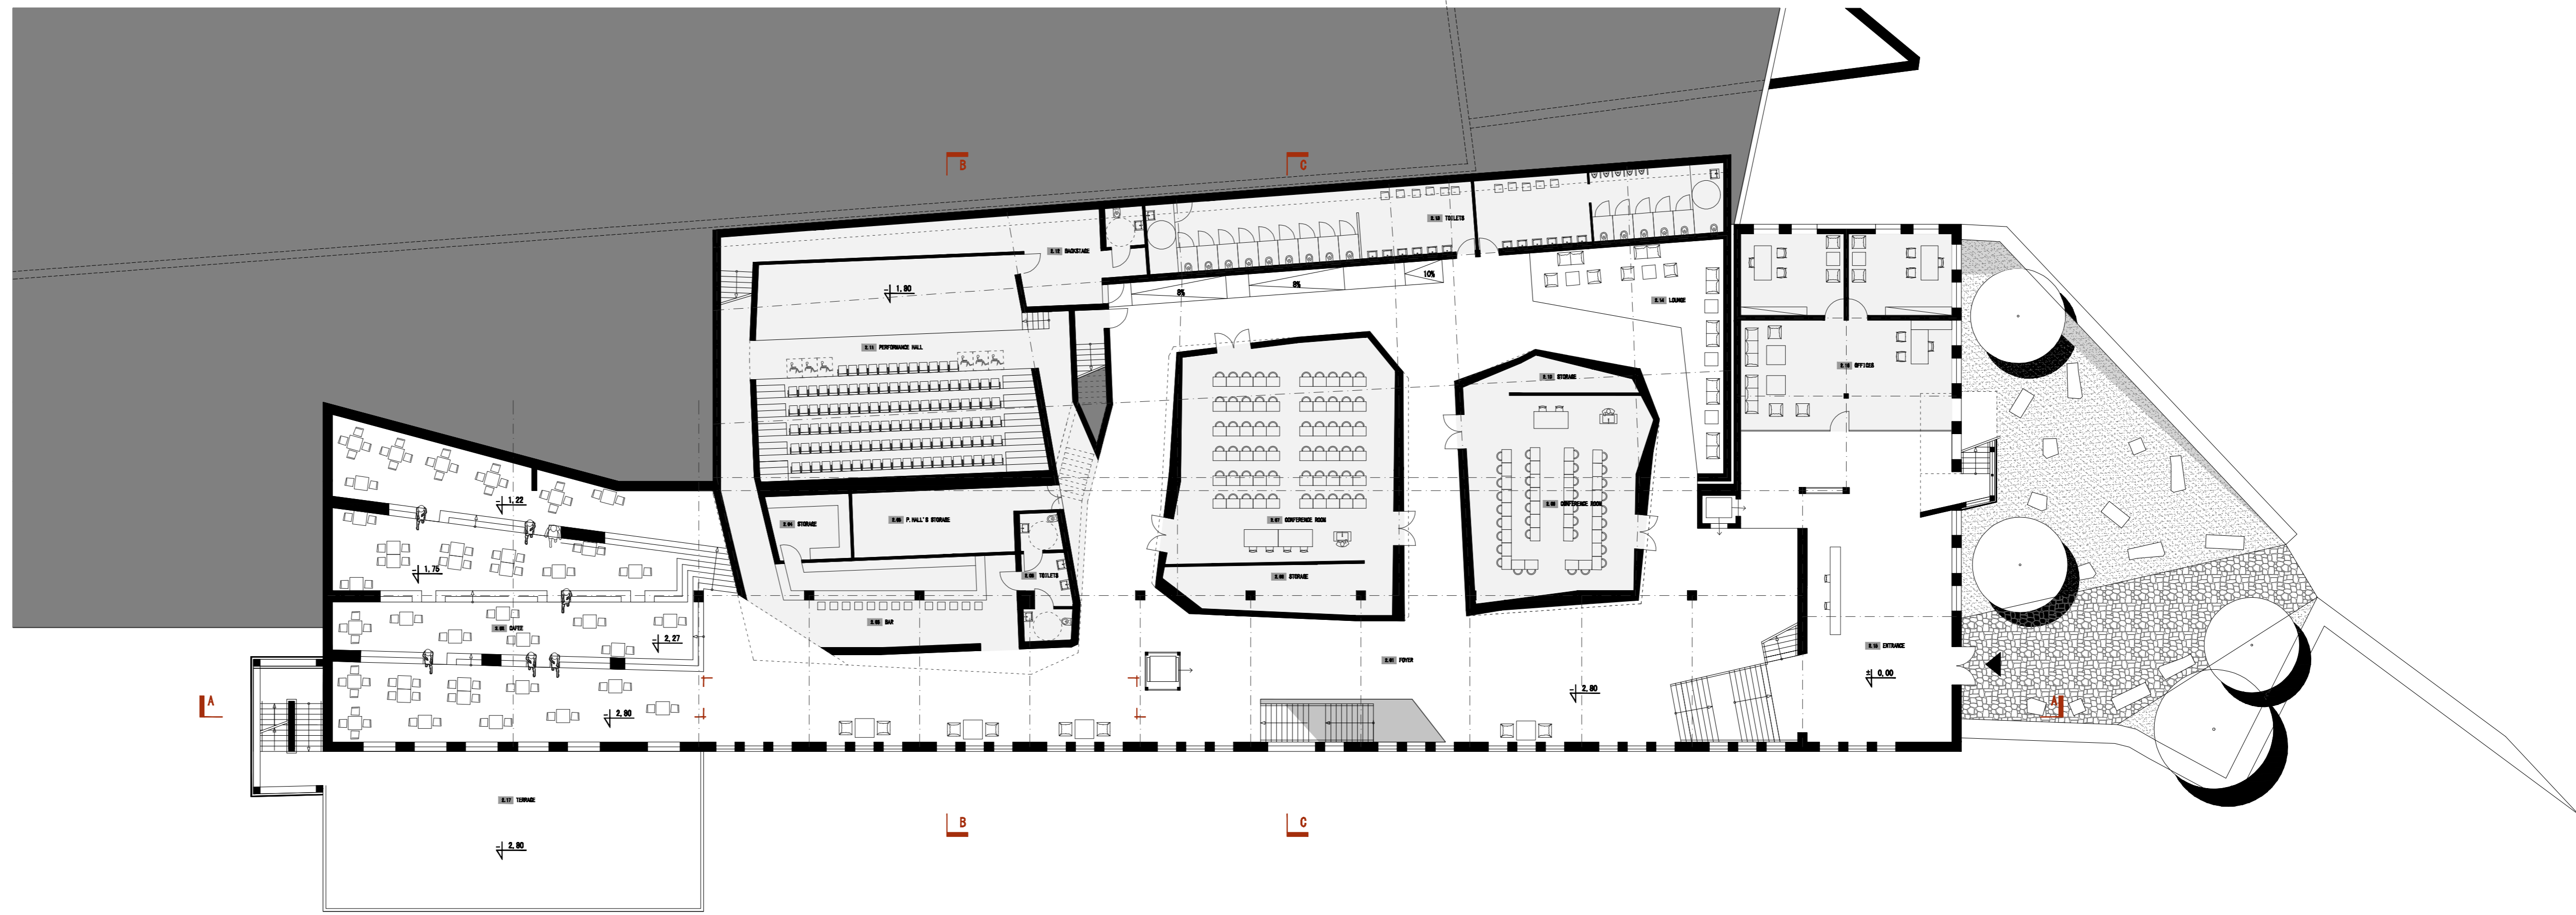

ELIZA BORKOWSKA, N° 24361
 ARCHITECTURE FACULTY AND STUDENTS' CREATIVITY CENTER
 REHABILITATION OF FORMER WOOL FACTORY
 LOCALIZATION: LARGO CONDE JOAQUIM dos SANTOS, CALADA de FONTE do LAMEIRO
 COVILHA, PORTUGAL.

DISSERTATION PROJECT
 UNIVERSIDADE da BEIRA INTERIOR
 COVILHA UNIVERSITY of TECHNOLOGY
 1st FLOOR
 SCALE 1:200