



PORMENOR CONSTRUTIVO ESCADAS INTERIORES

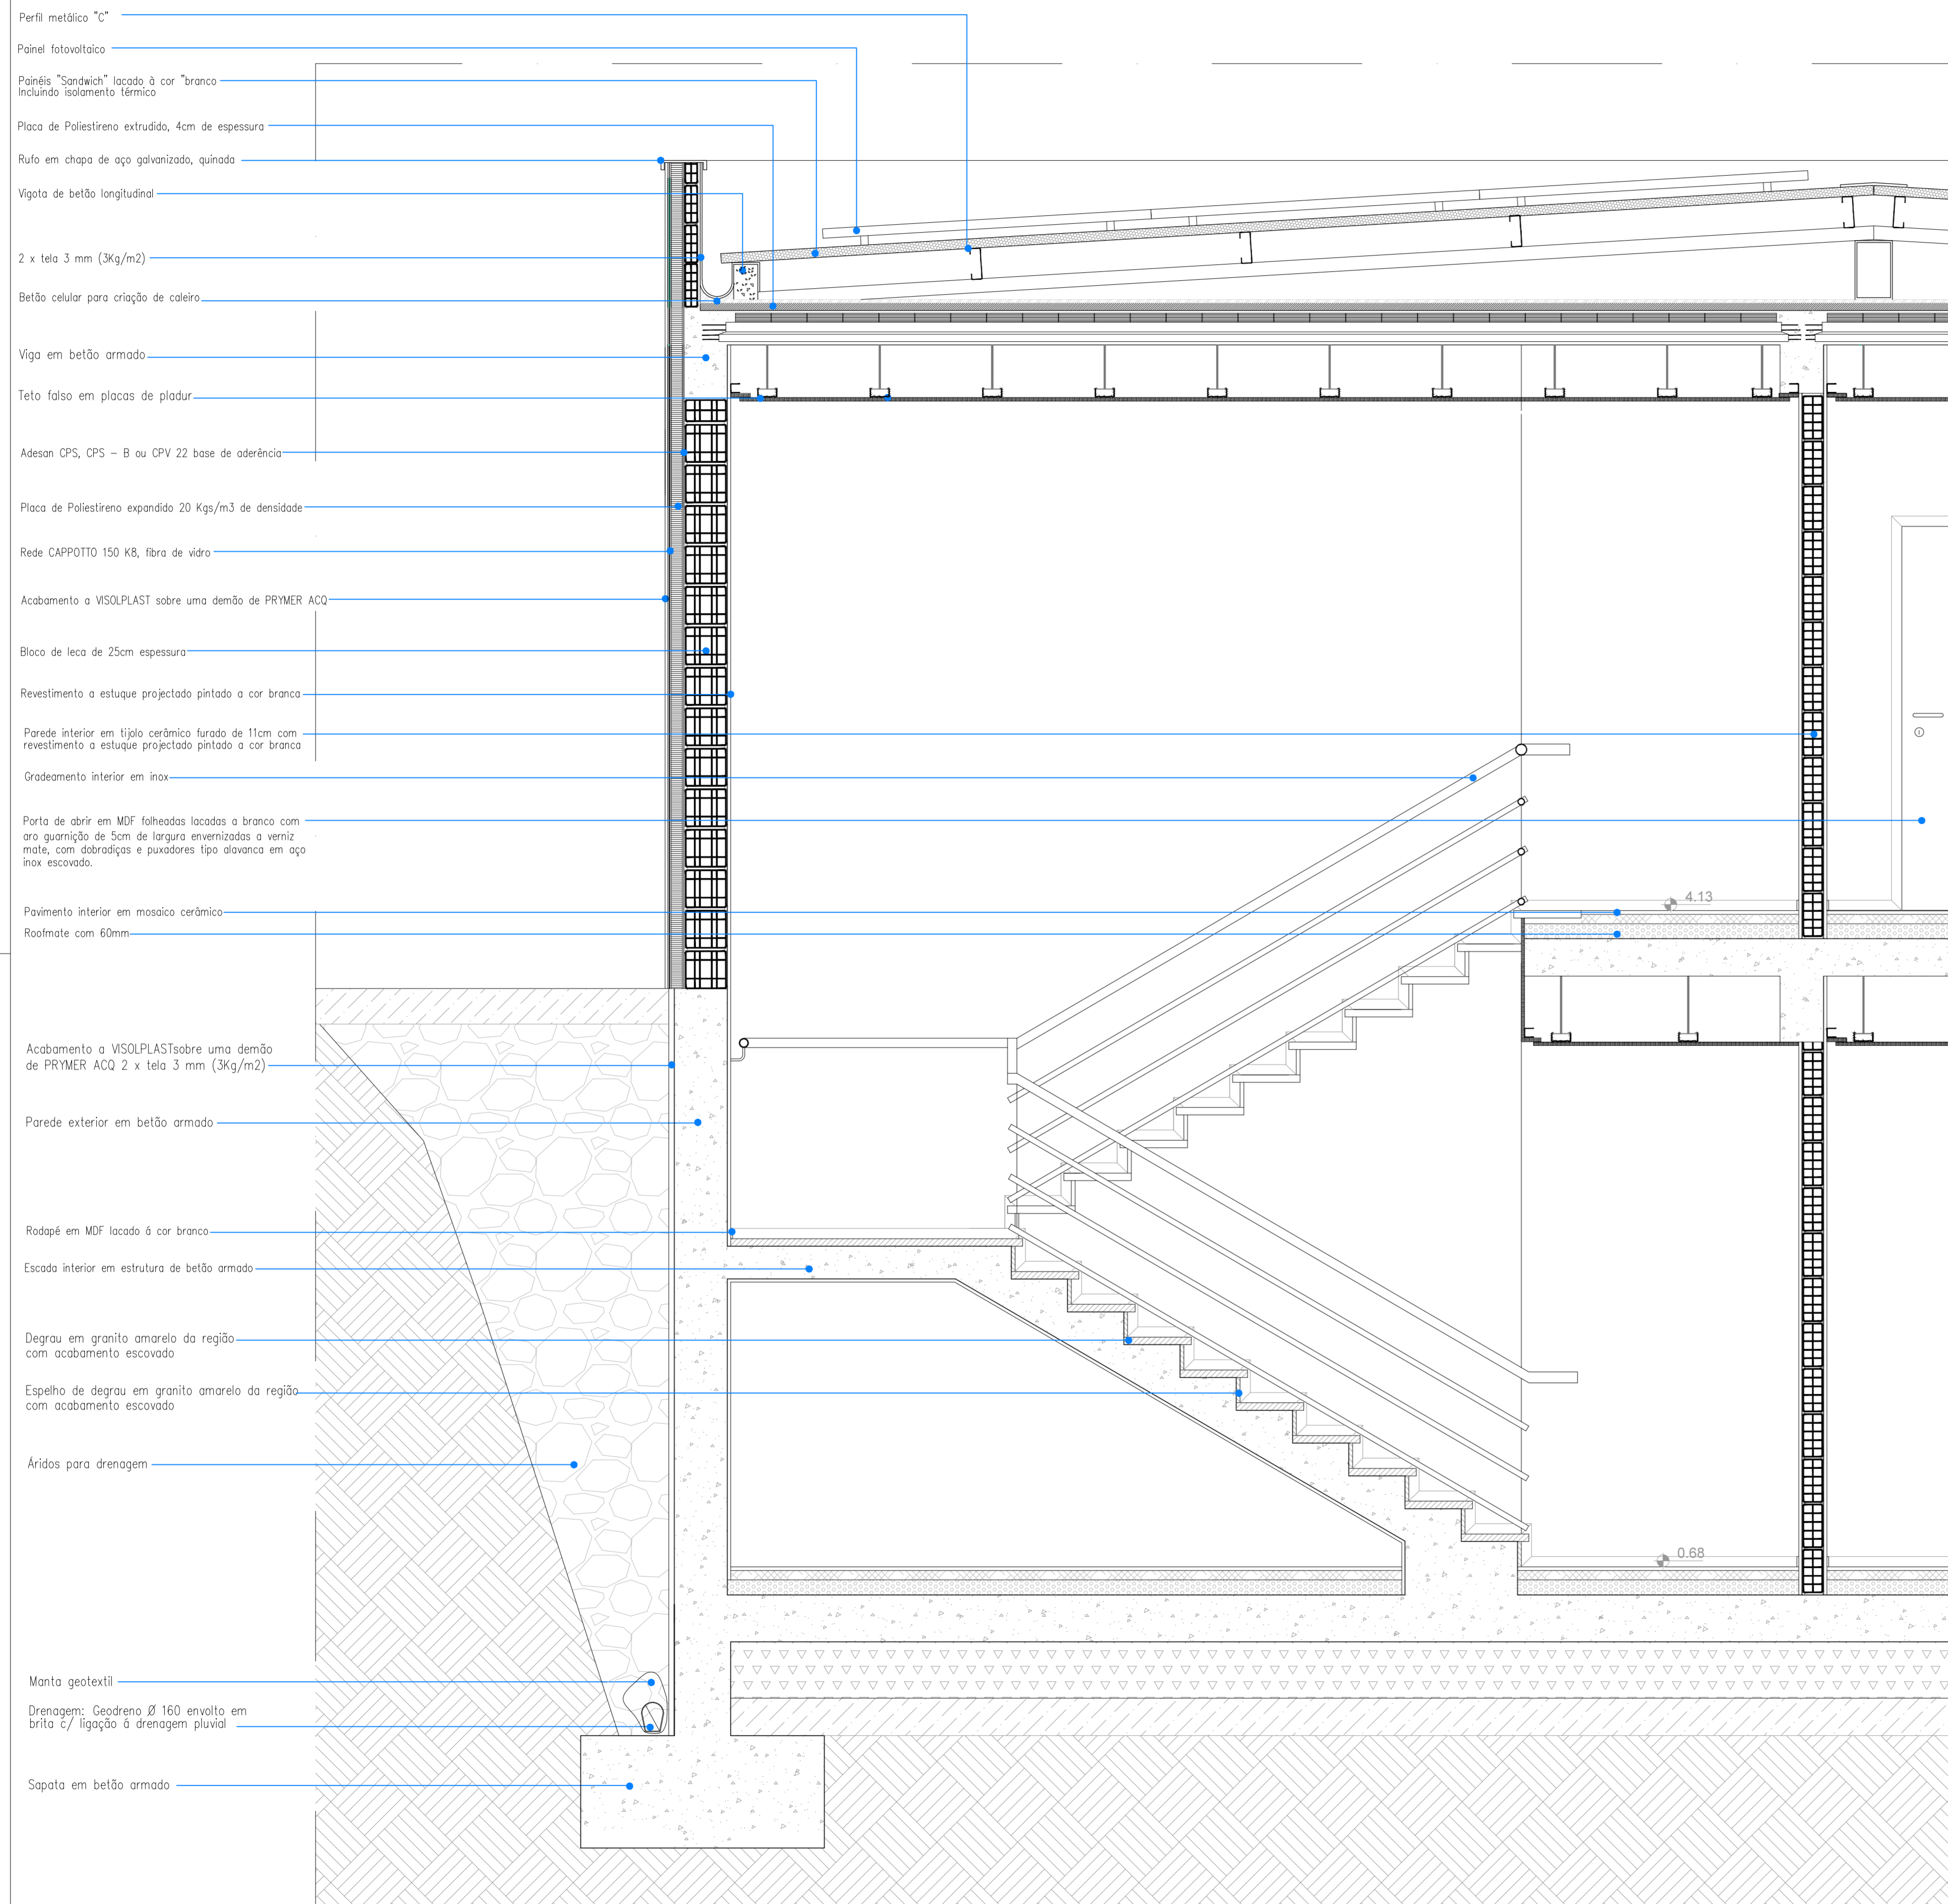

PORMENOR 5
Esc: 1/20

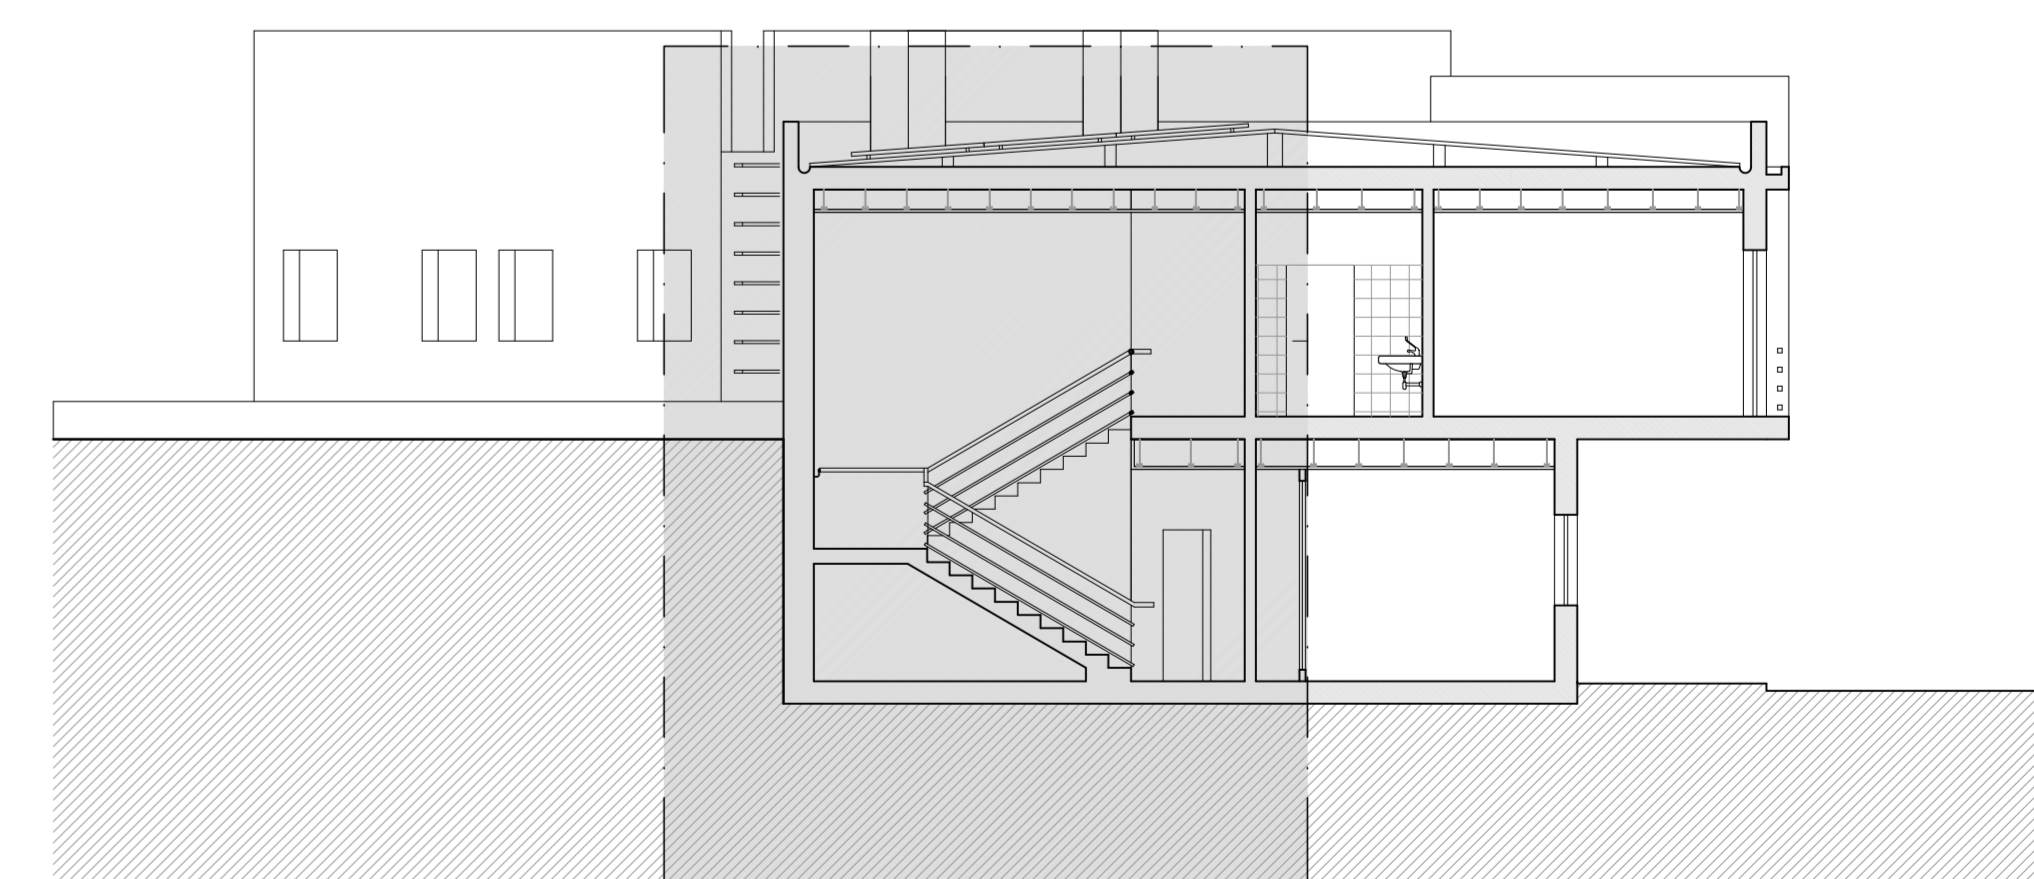

CORTE C-C
PROPOSTO

PORMENOR 5