



Quarto

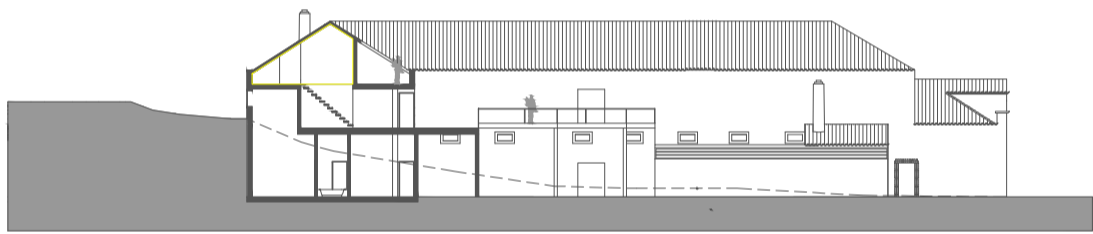

Corte A-A
Escala 1:400

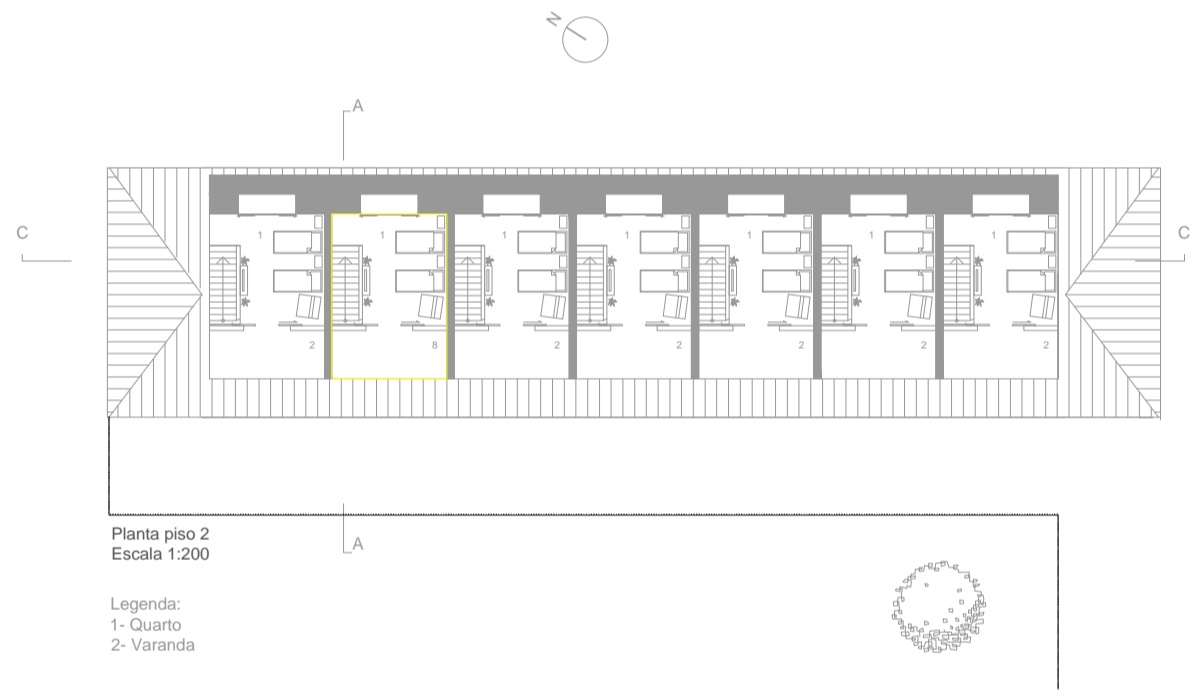

Planta piso 2
Escala 1:200

Legenda:
1- Quarto
2- Varanda