



# PORMENOR CONSTRUTIVO

## CORTE DA FACHADA

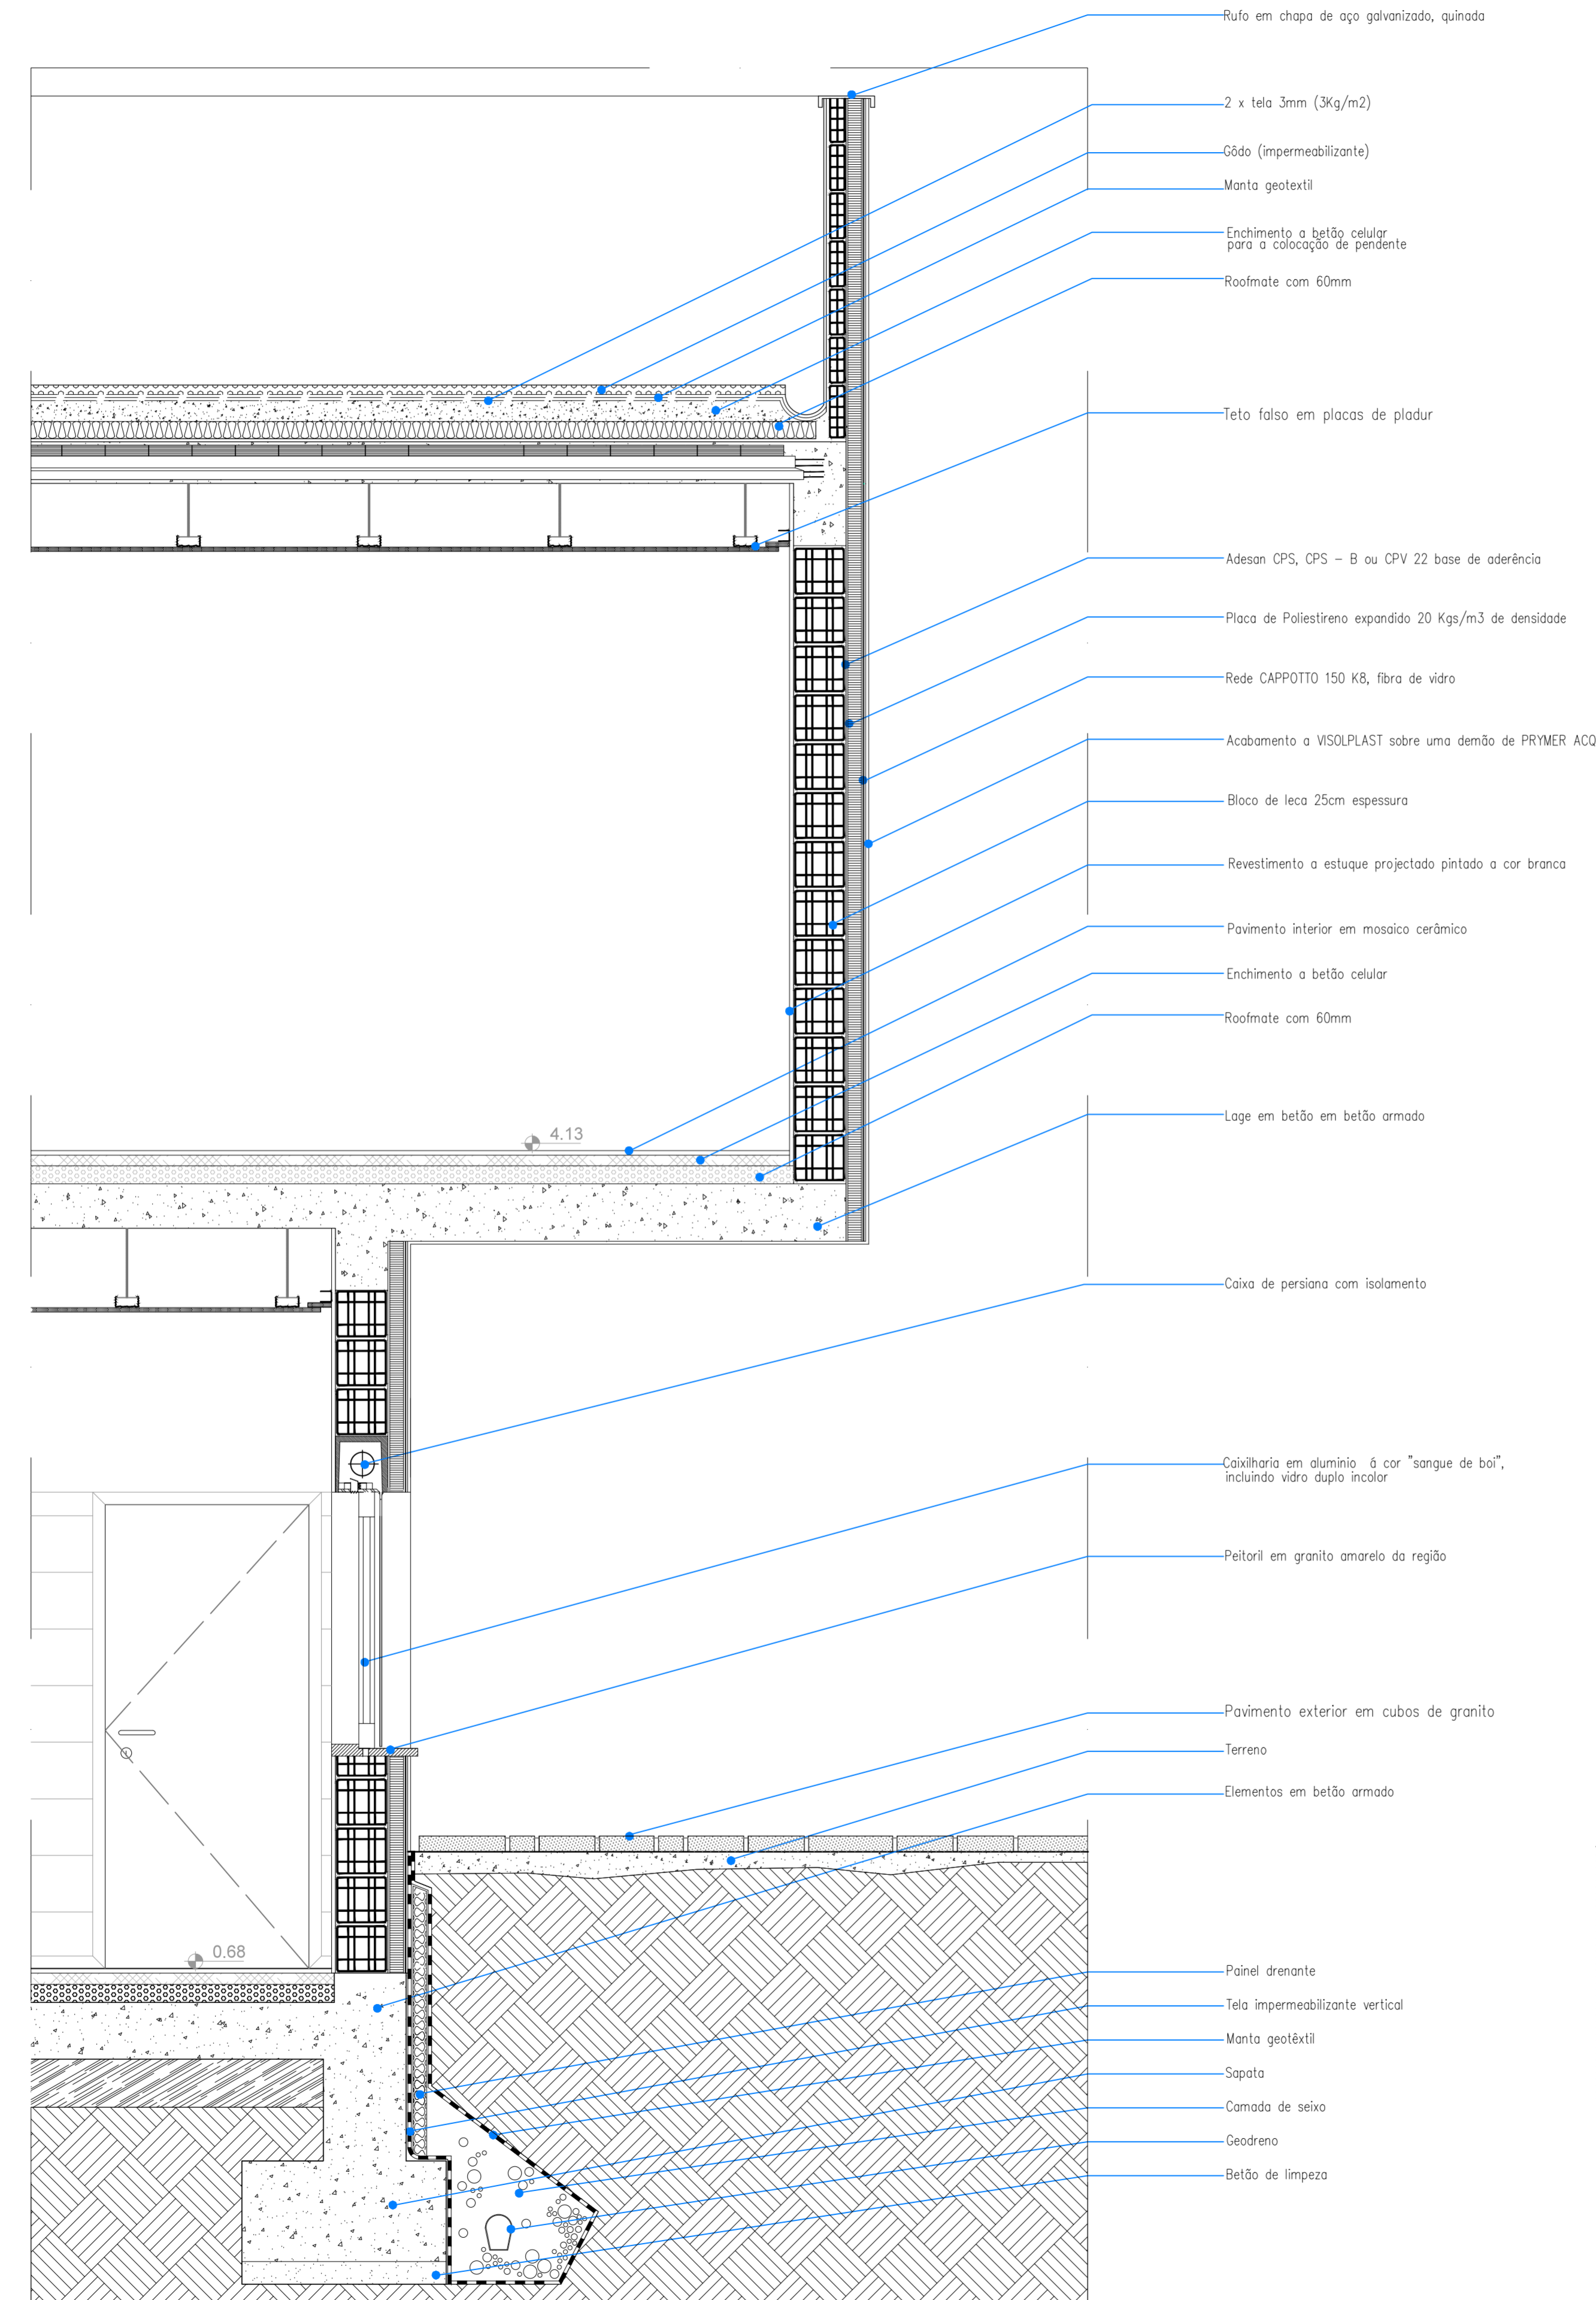

**PORMENOR 3**  
Esc: 1/20

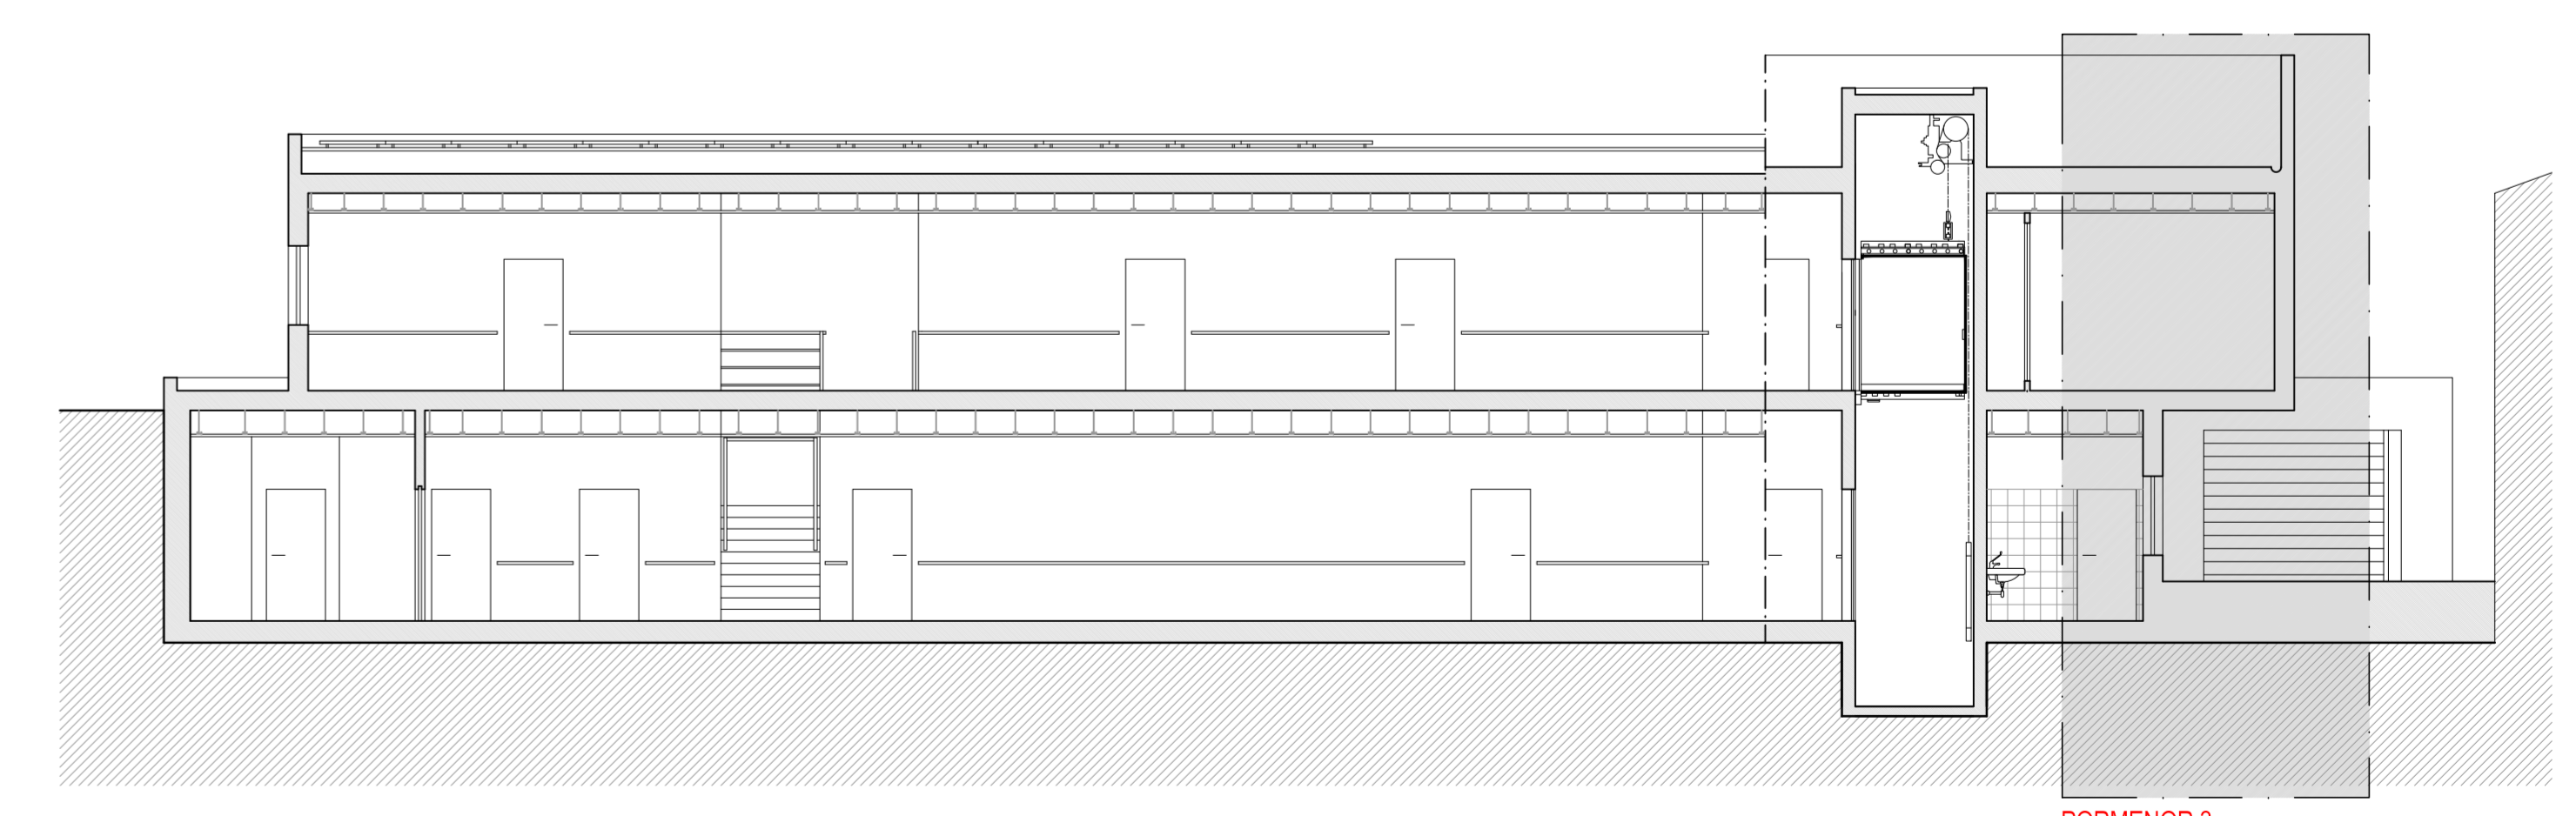

**CORTE F-F**  
PROPOSTO

**PORMENOR 3**