


# PORMENOR CONSTRUTIVO

## CORTE DA FACHADA

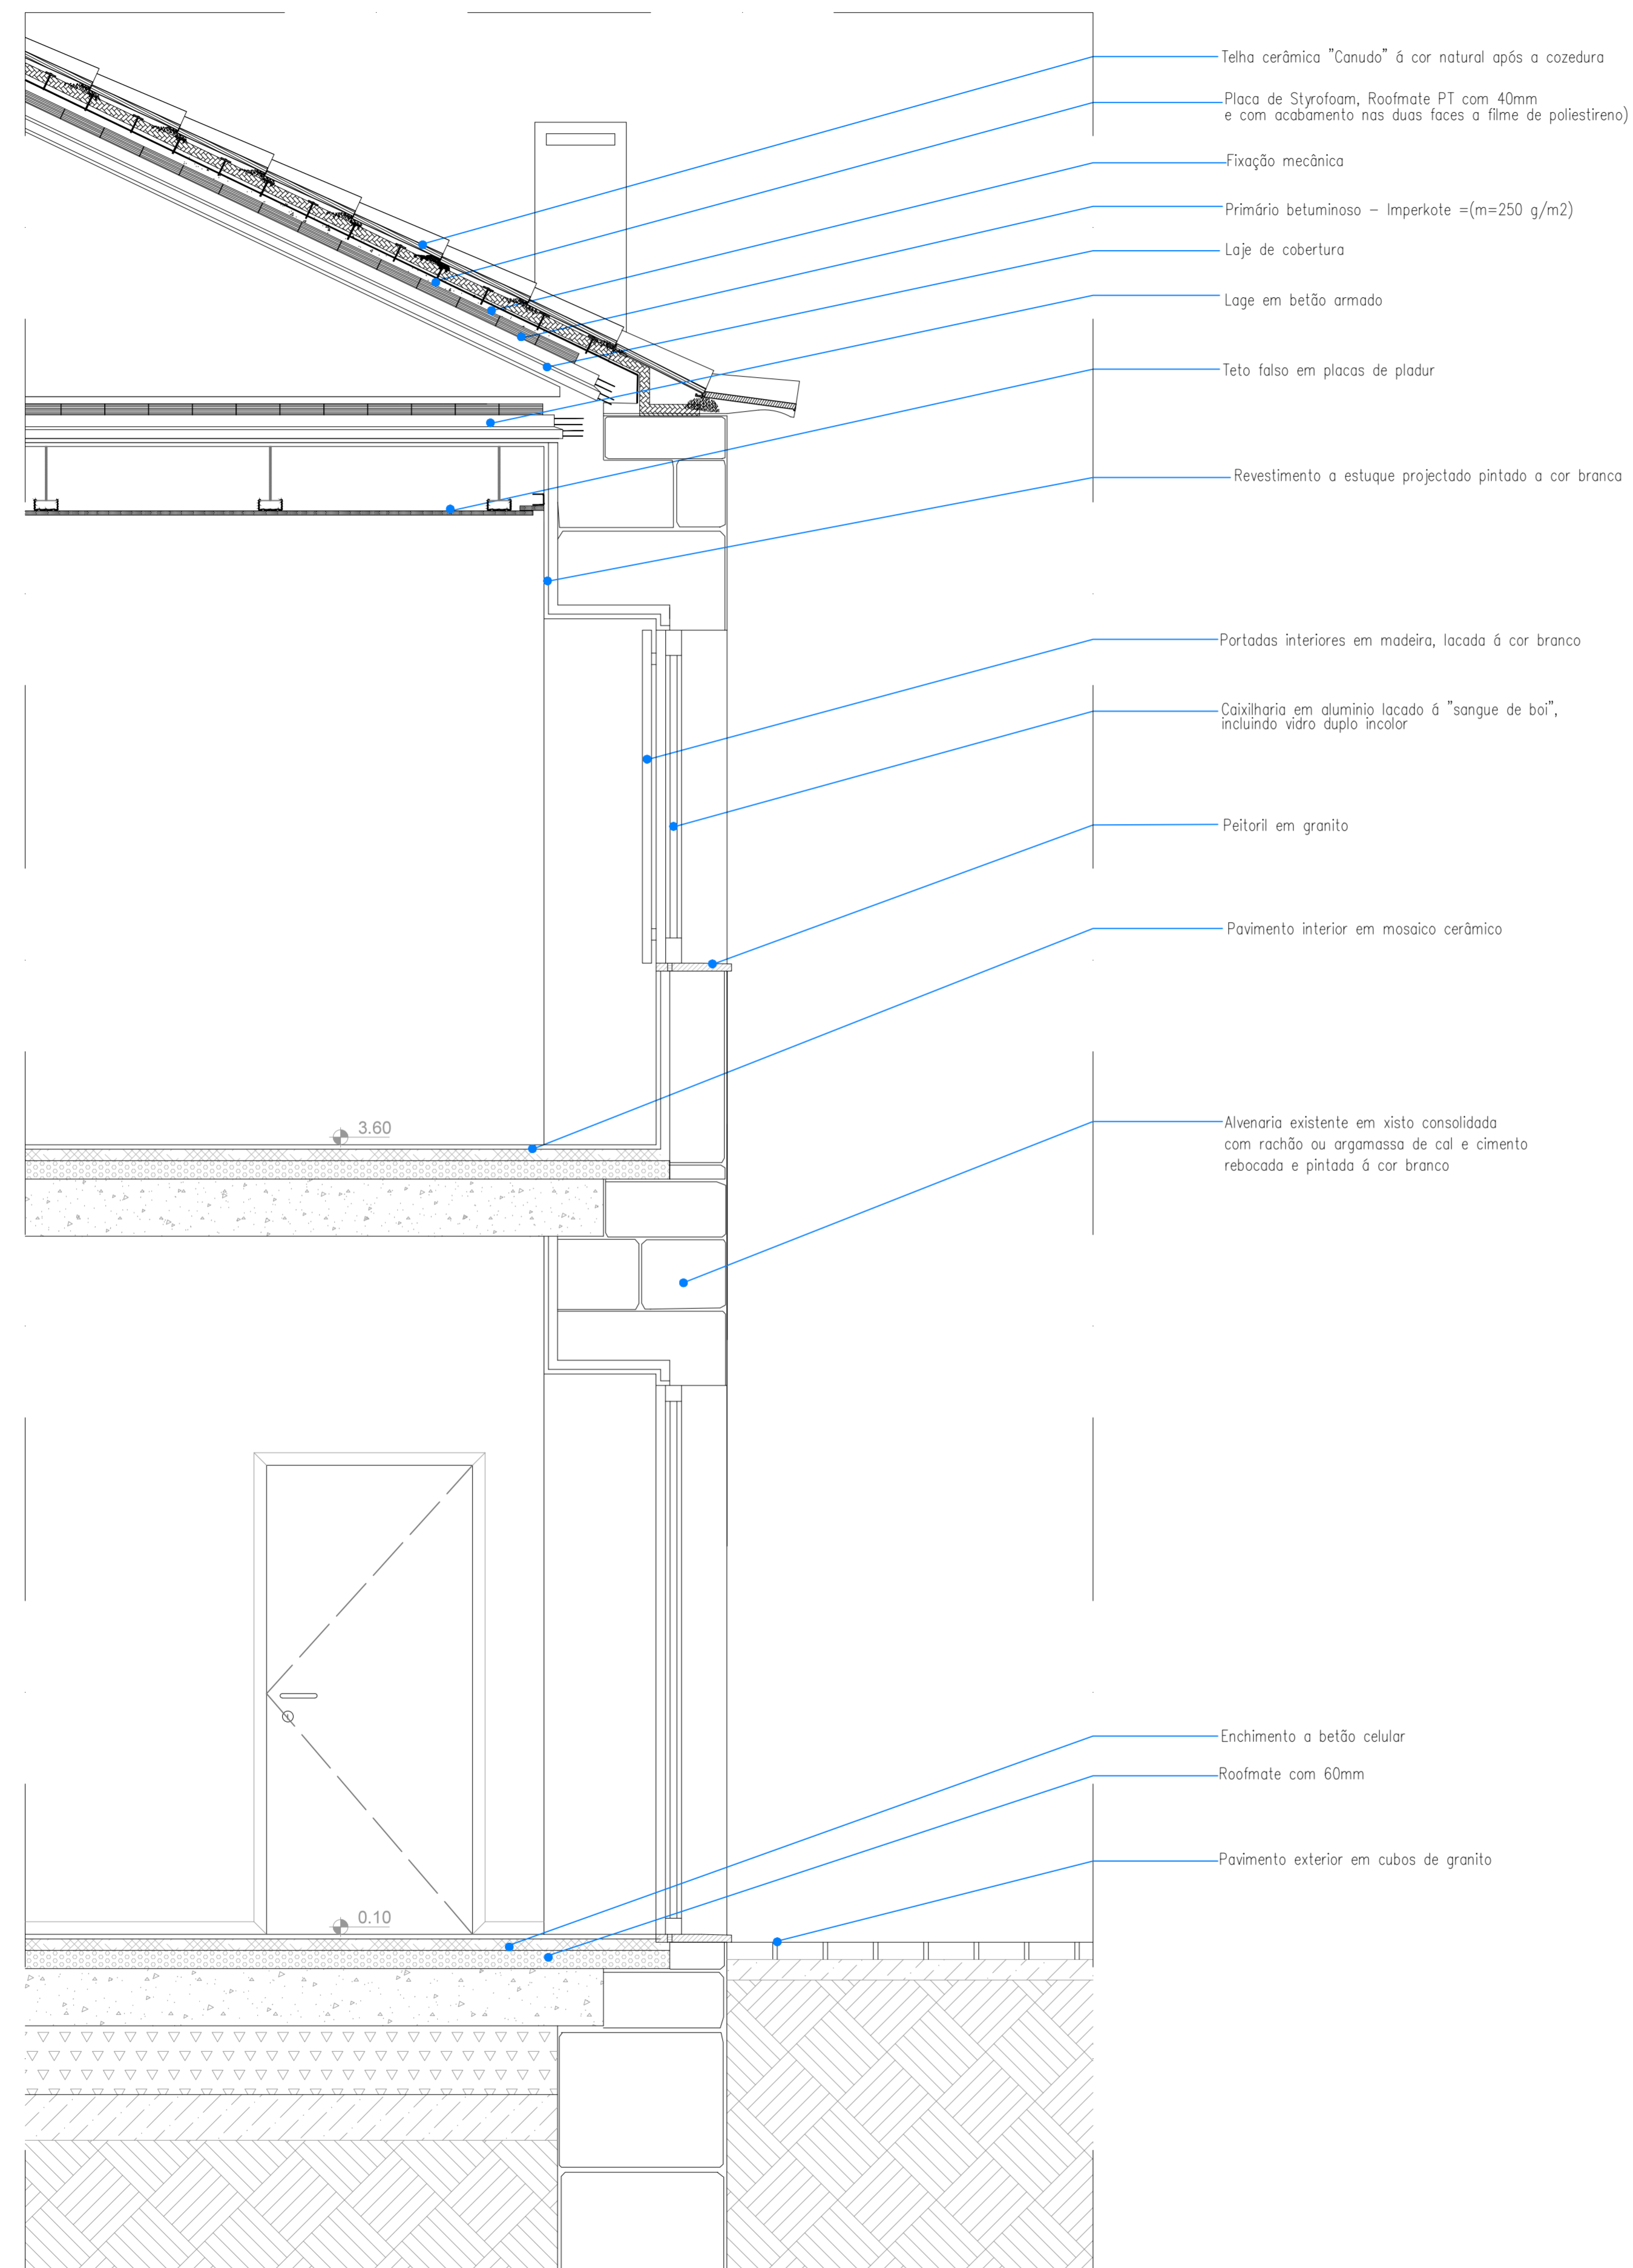

**PORMENOR 1**  
Esc:1/20

