


PISO -2

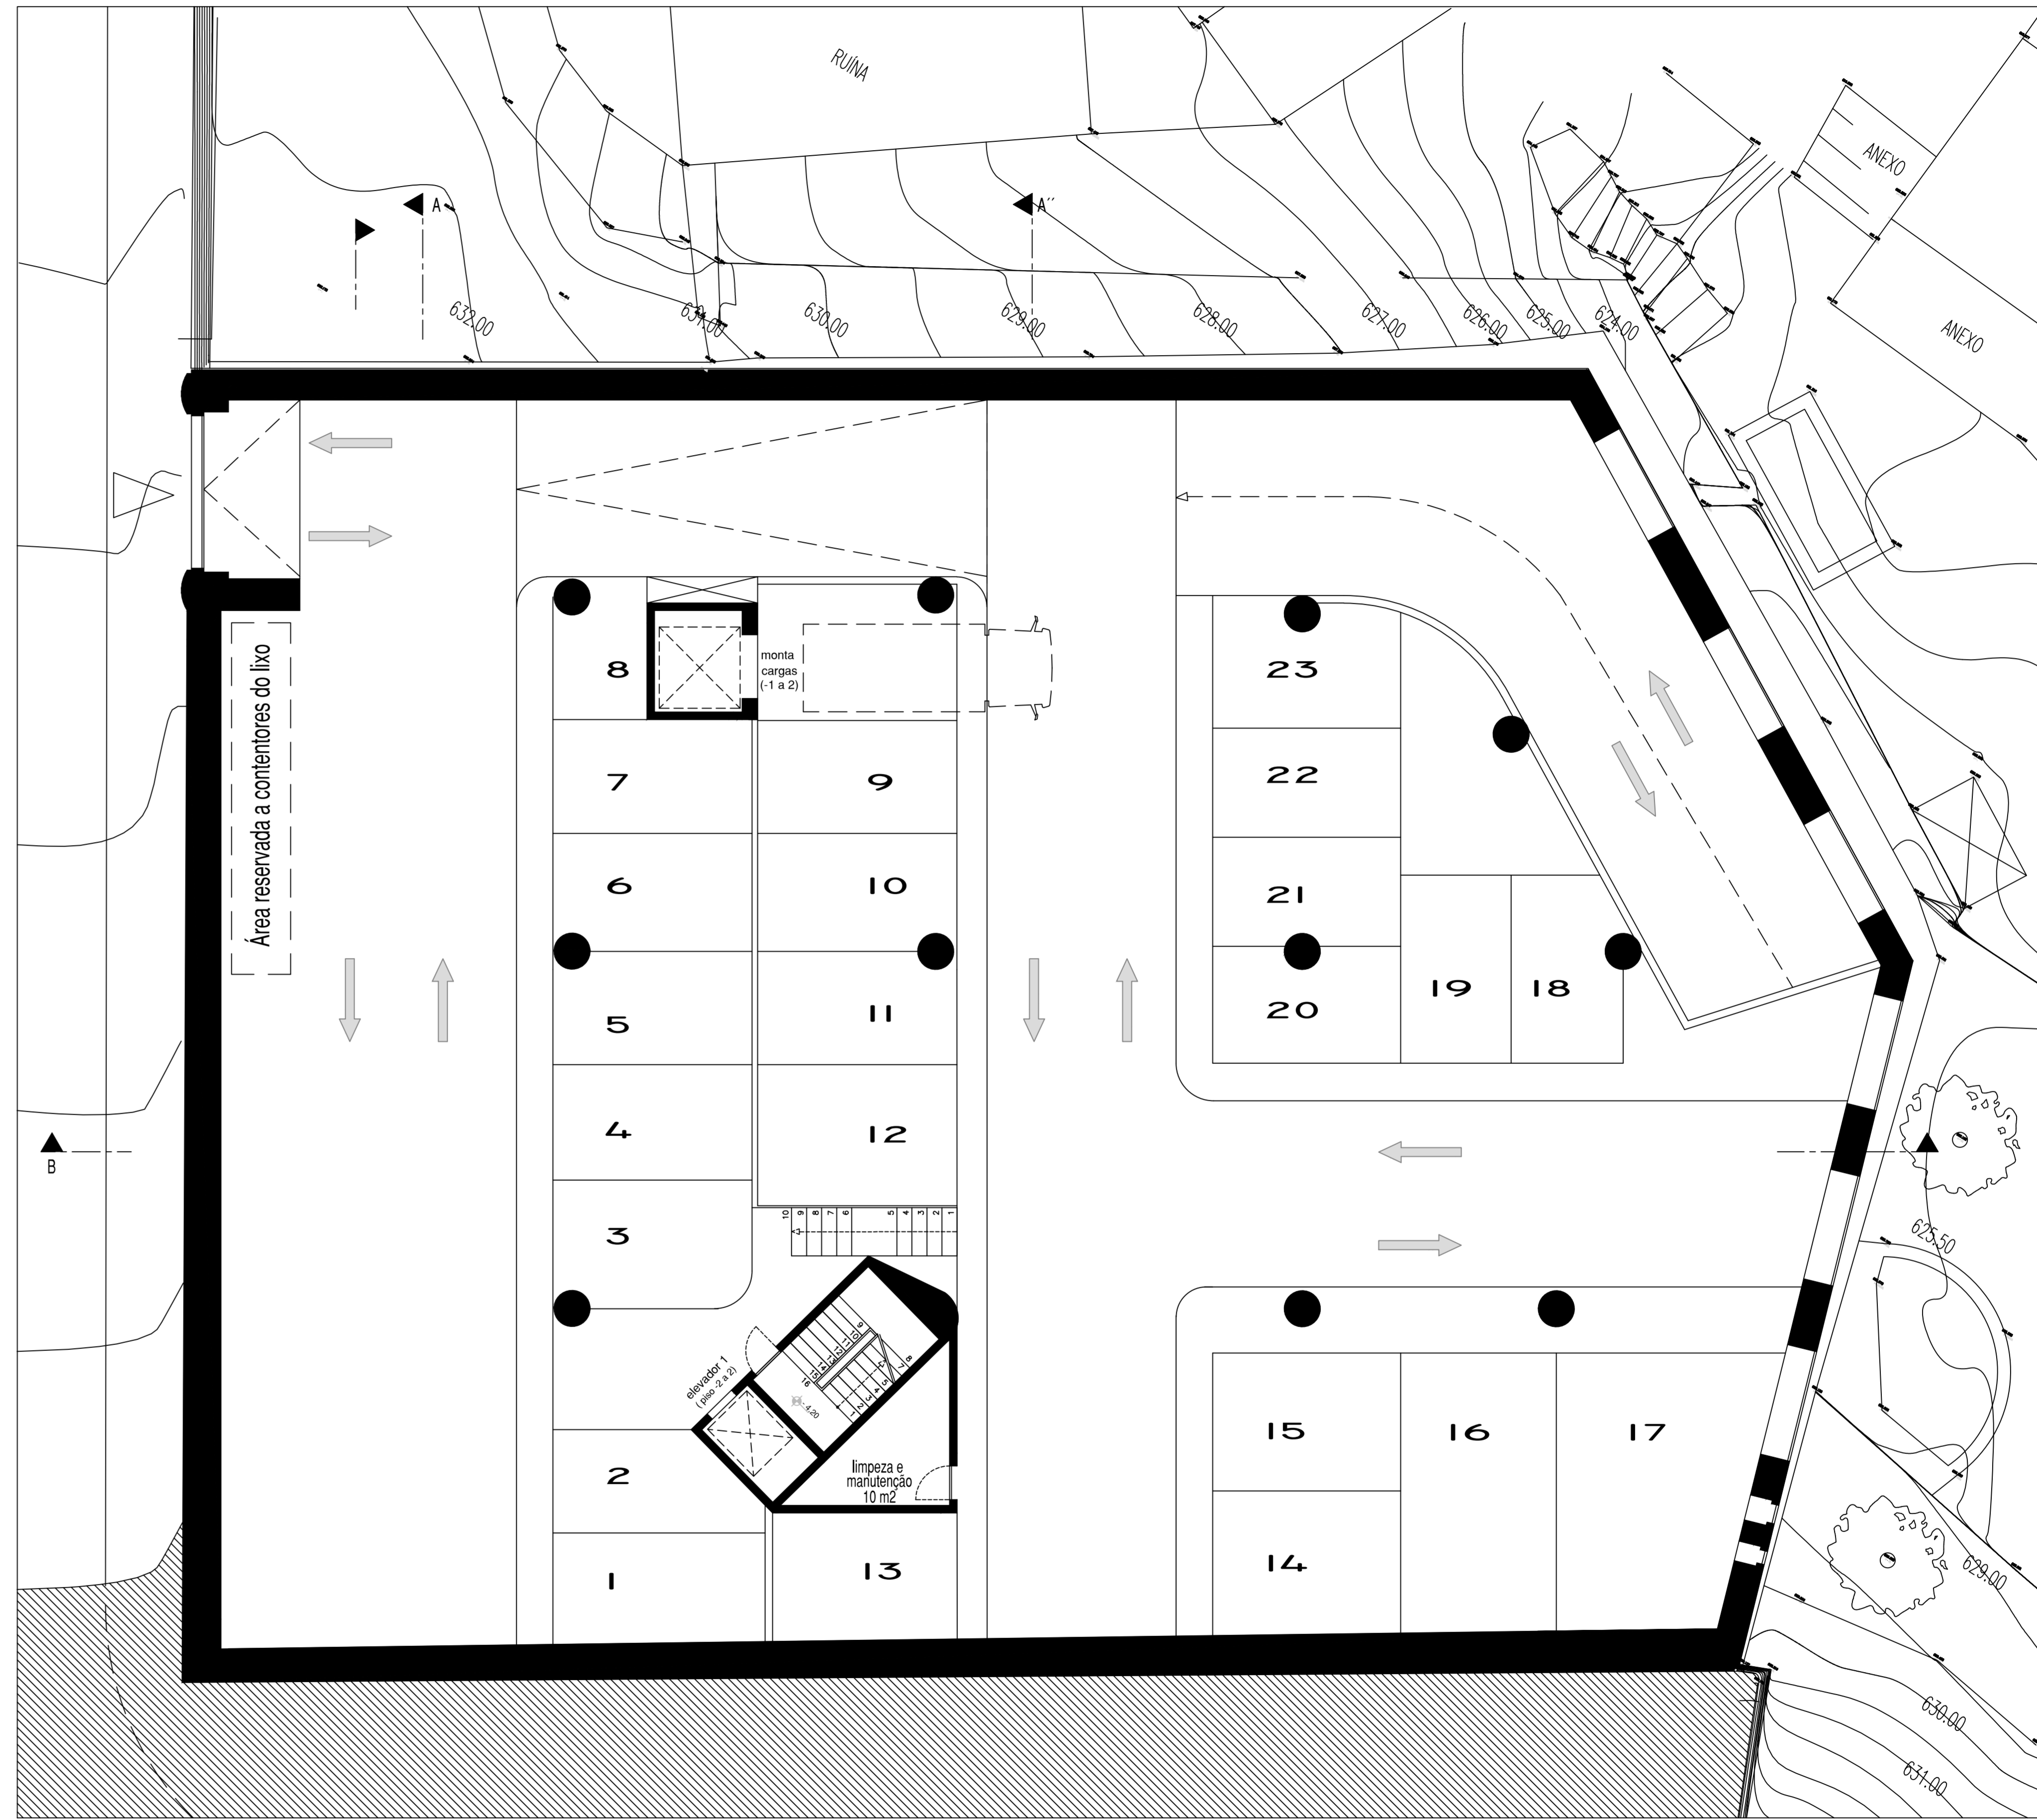

PISO -1

