



Piso 3

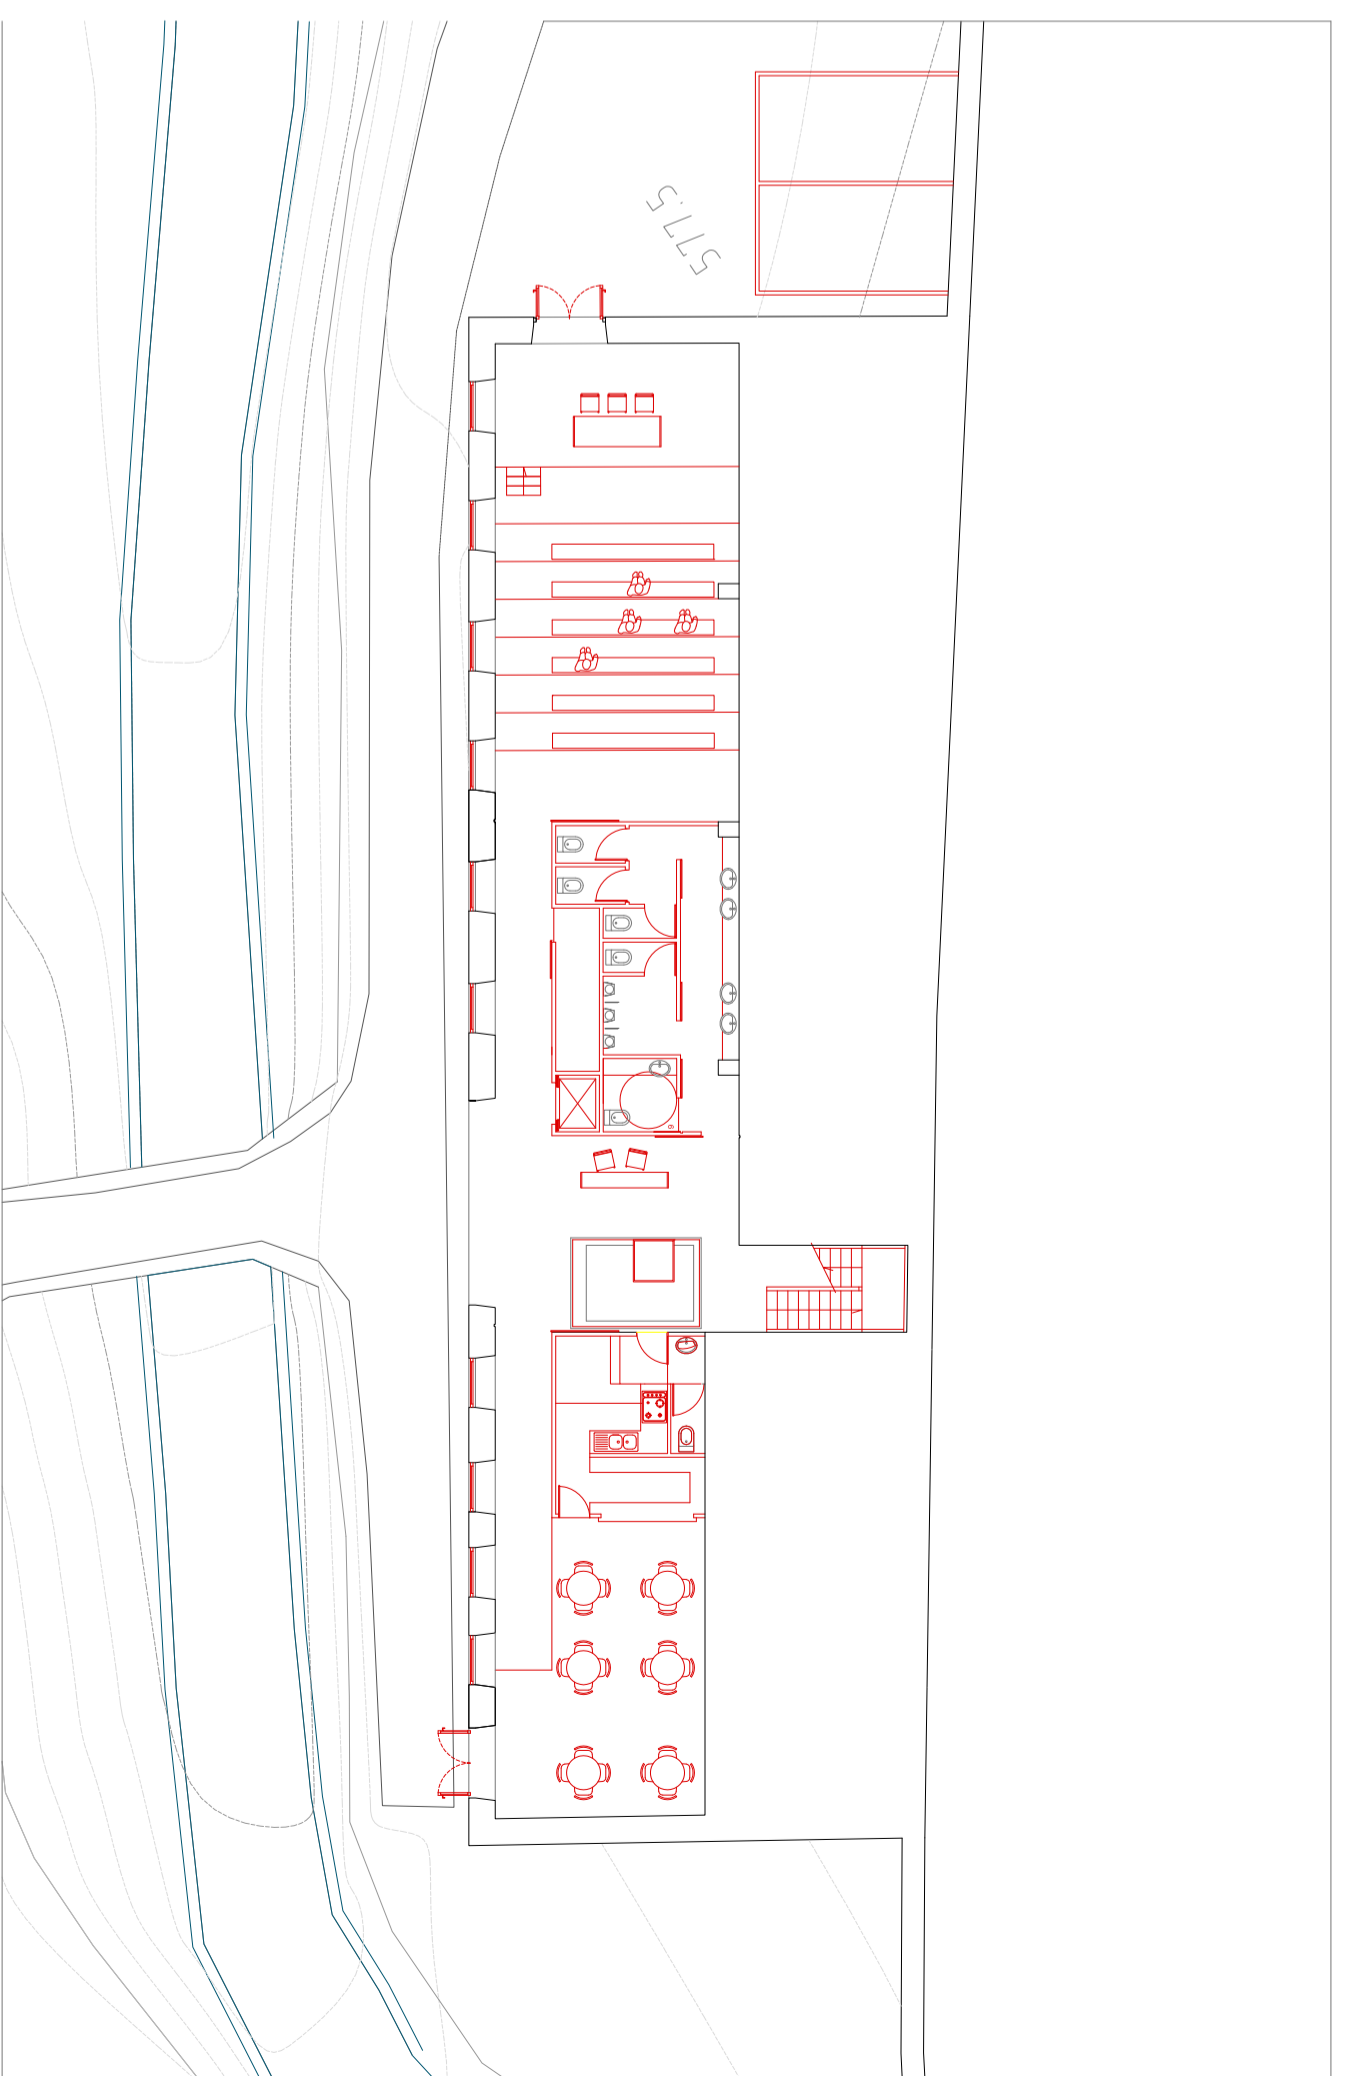

Piso 0

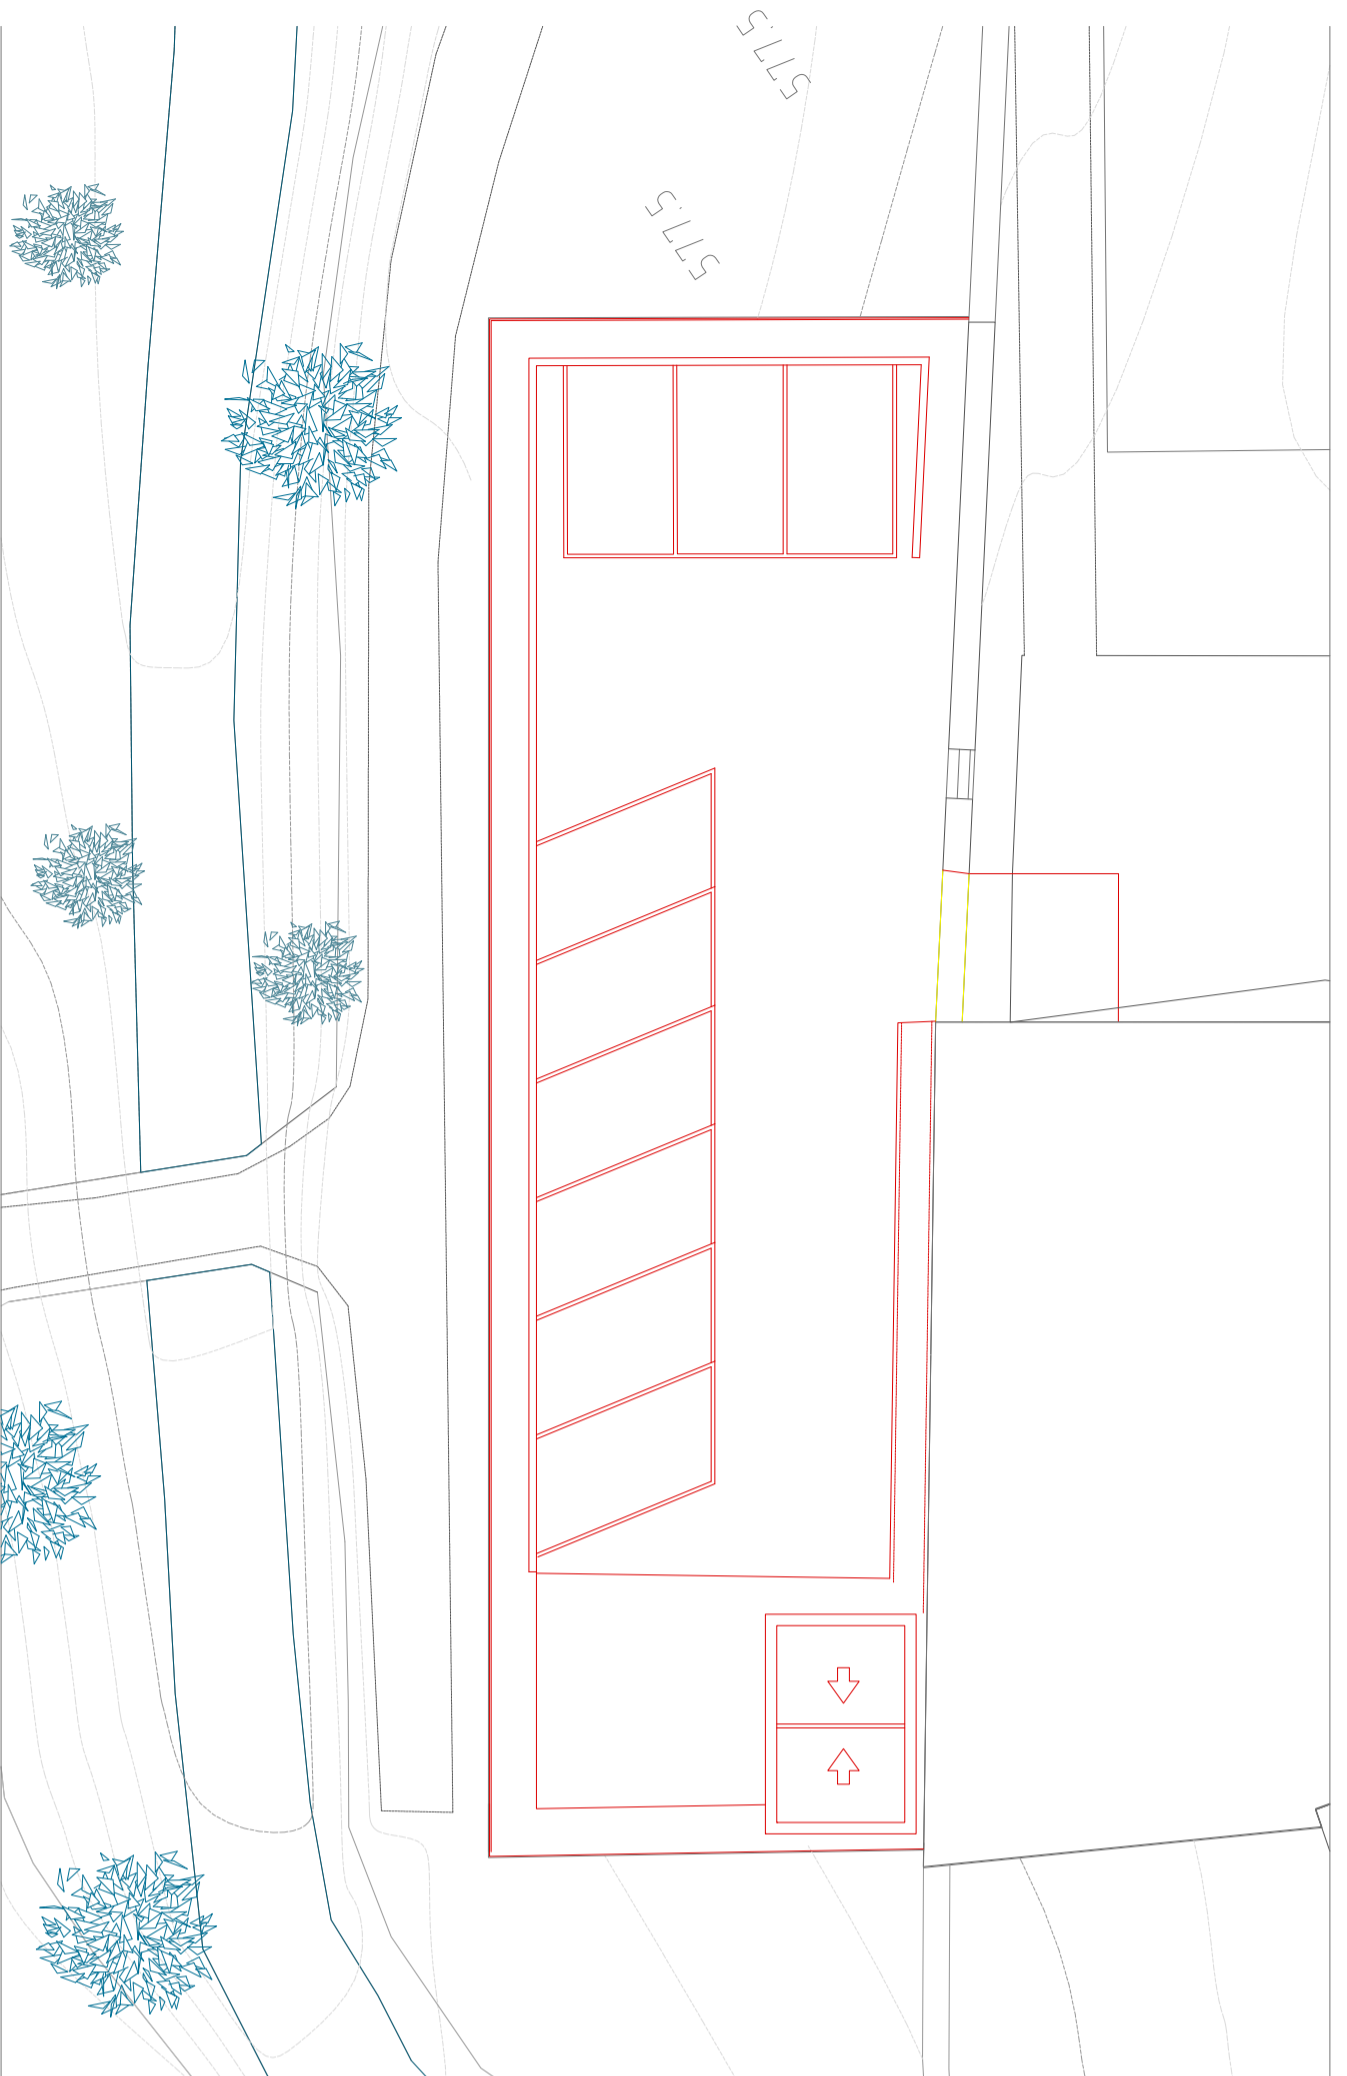

Piso 2



Piso 1

Piso 2