



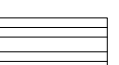

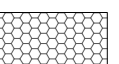


CORTE AA'

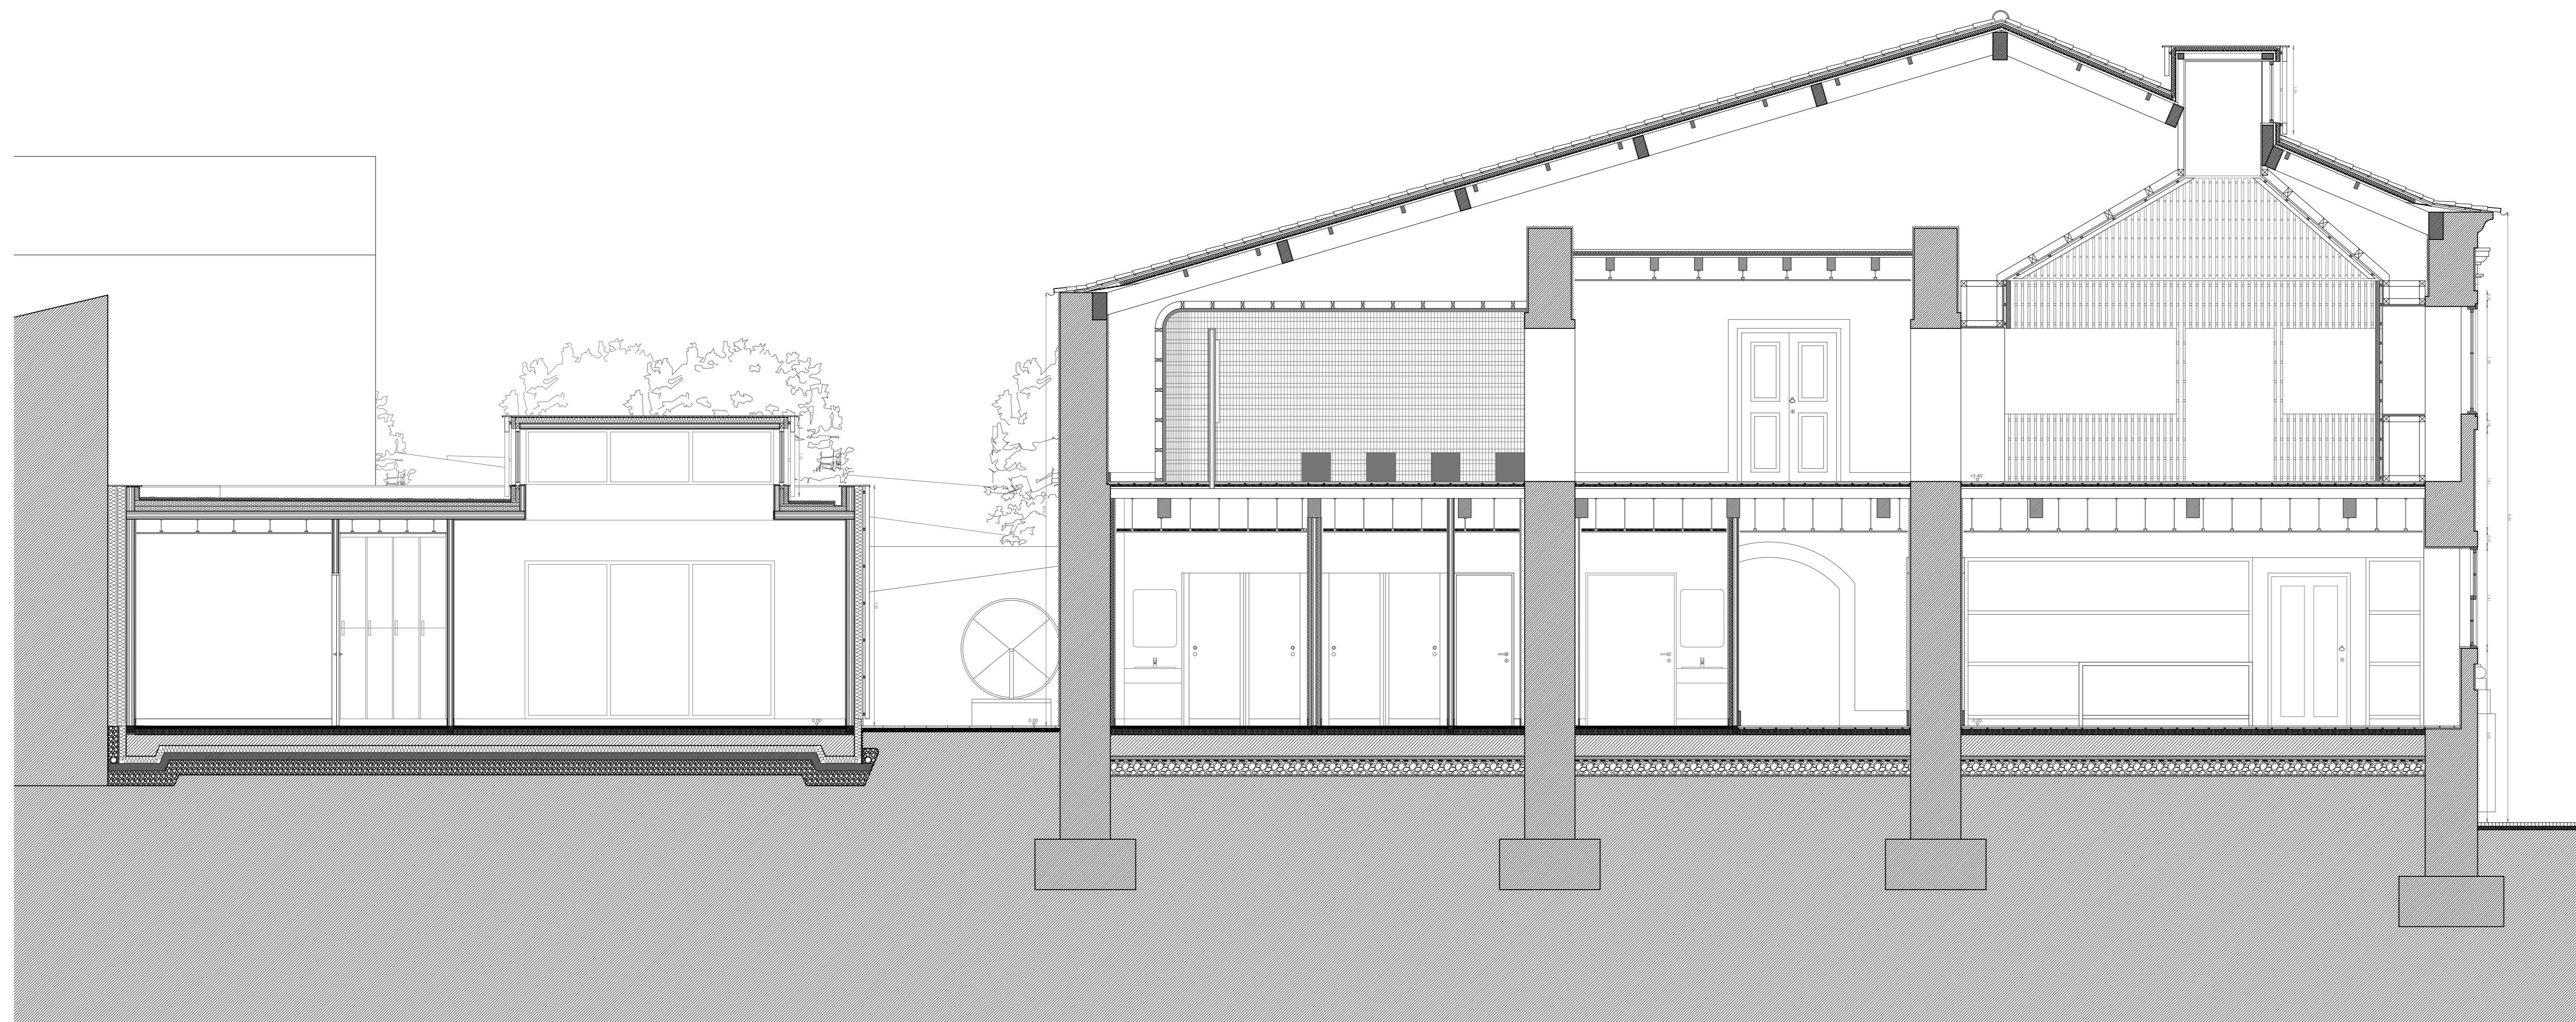

CORTE BB'

TRAMAS:

-  - Parede de alvenaria de granito preexistente
-  - Parede de tijolo
-  - Betão leve
-  - Parede de madeira laminada cruzada
-  - Isolamento
-  - Lã de rocha

COTA DE SOLERA 0.00 = 579.86

