




-1 FLOOR  
SCALE 1:500  
FORMAT 420/297

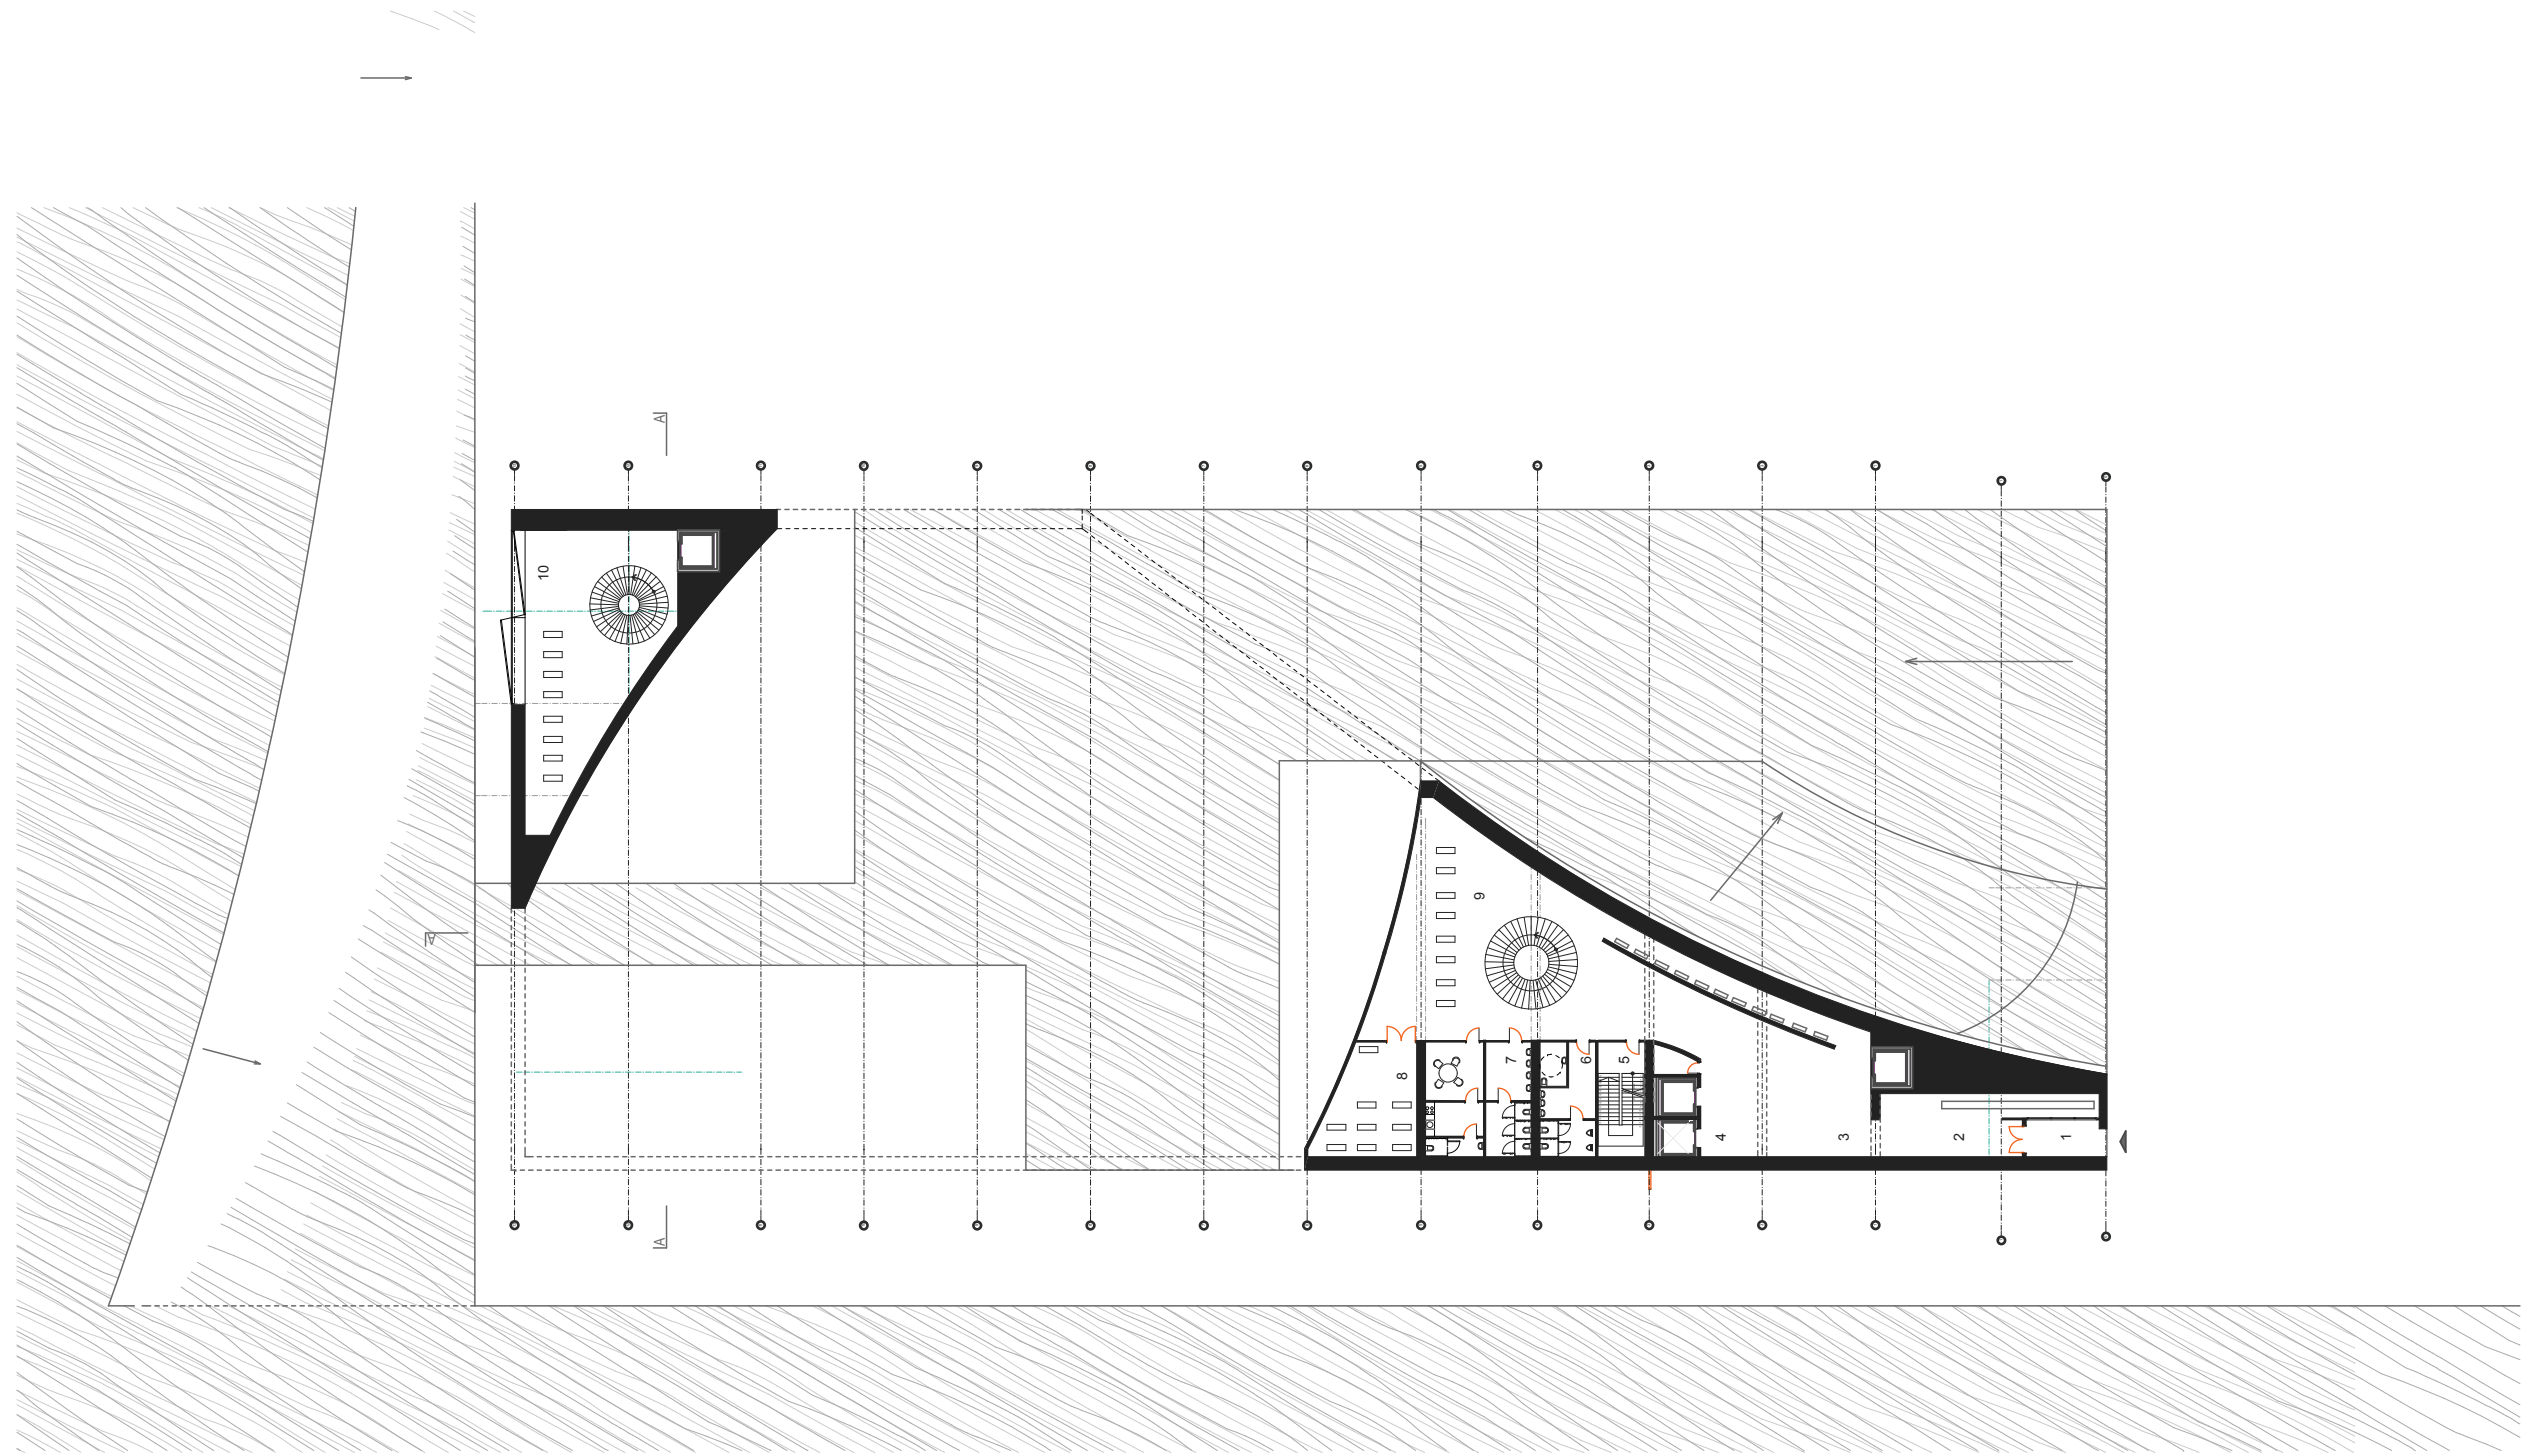


ZERO FLOOR  
SCALE 1:200  
FORMAT 420/297

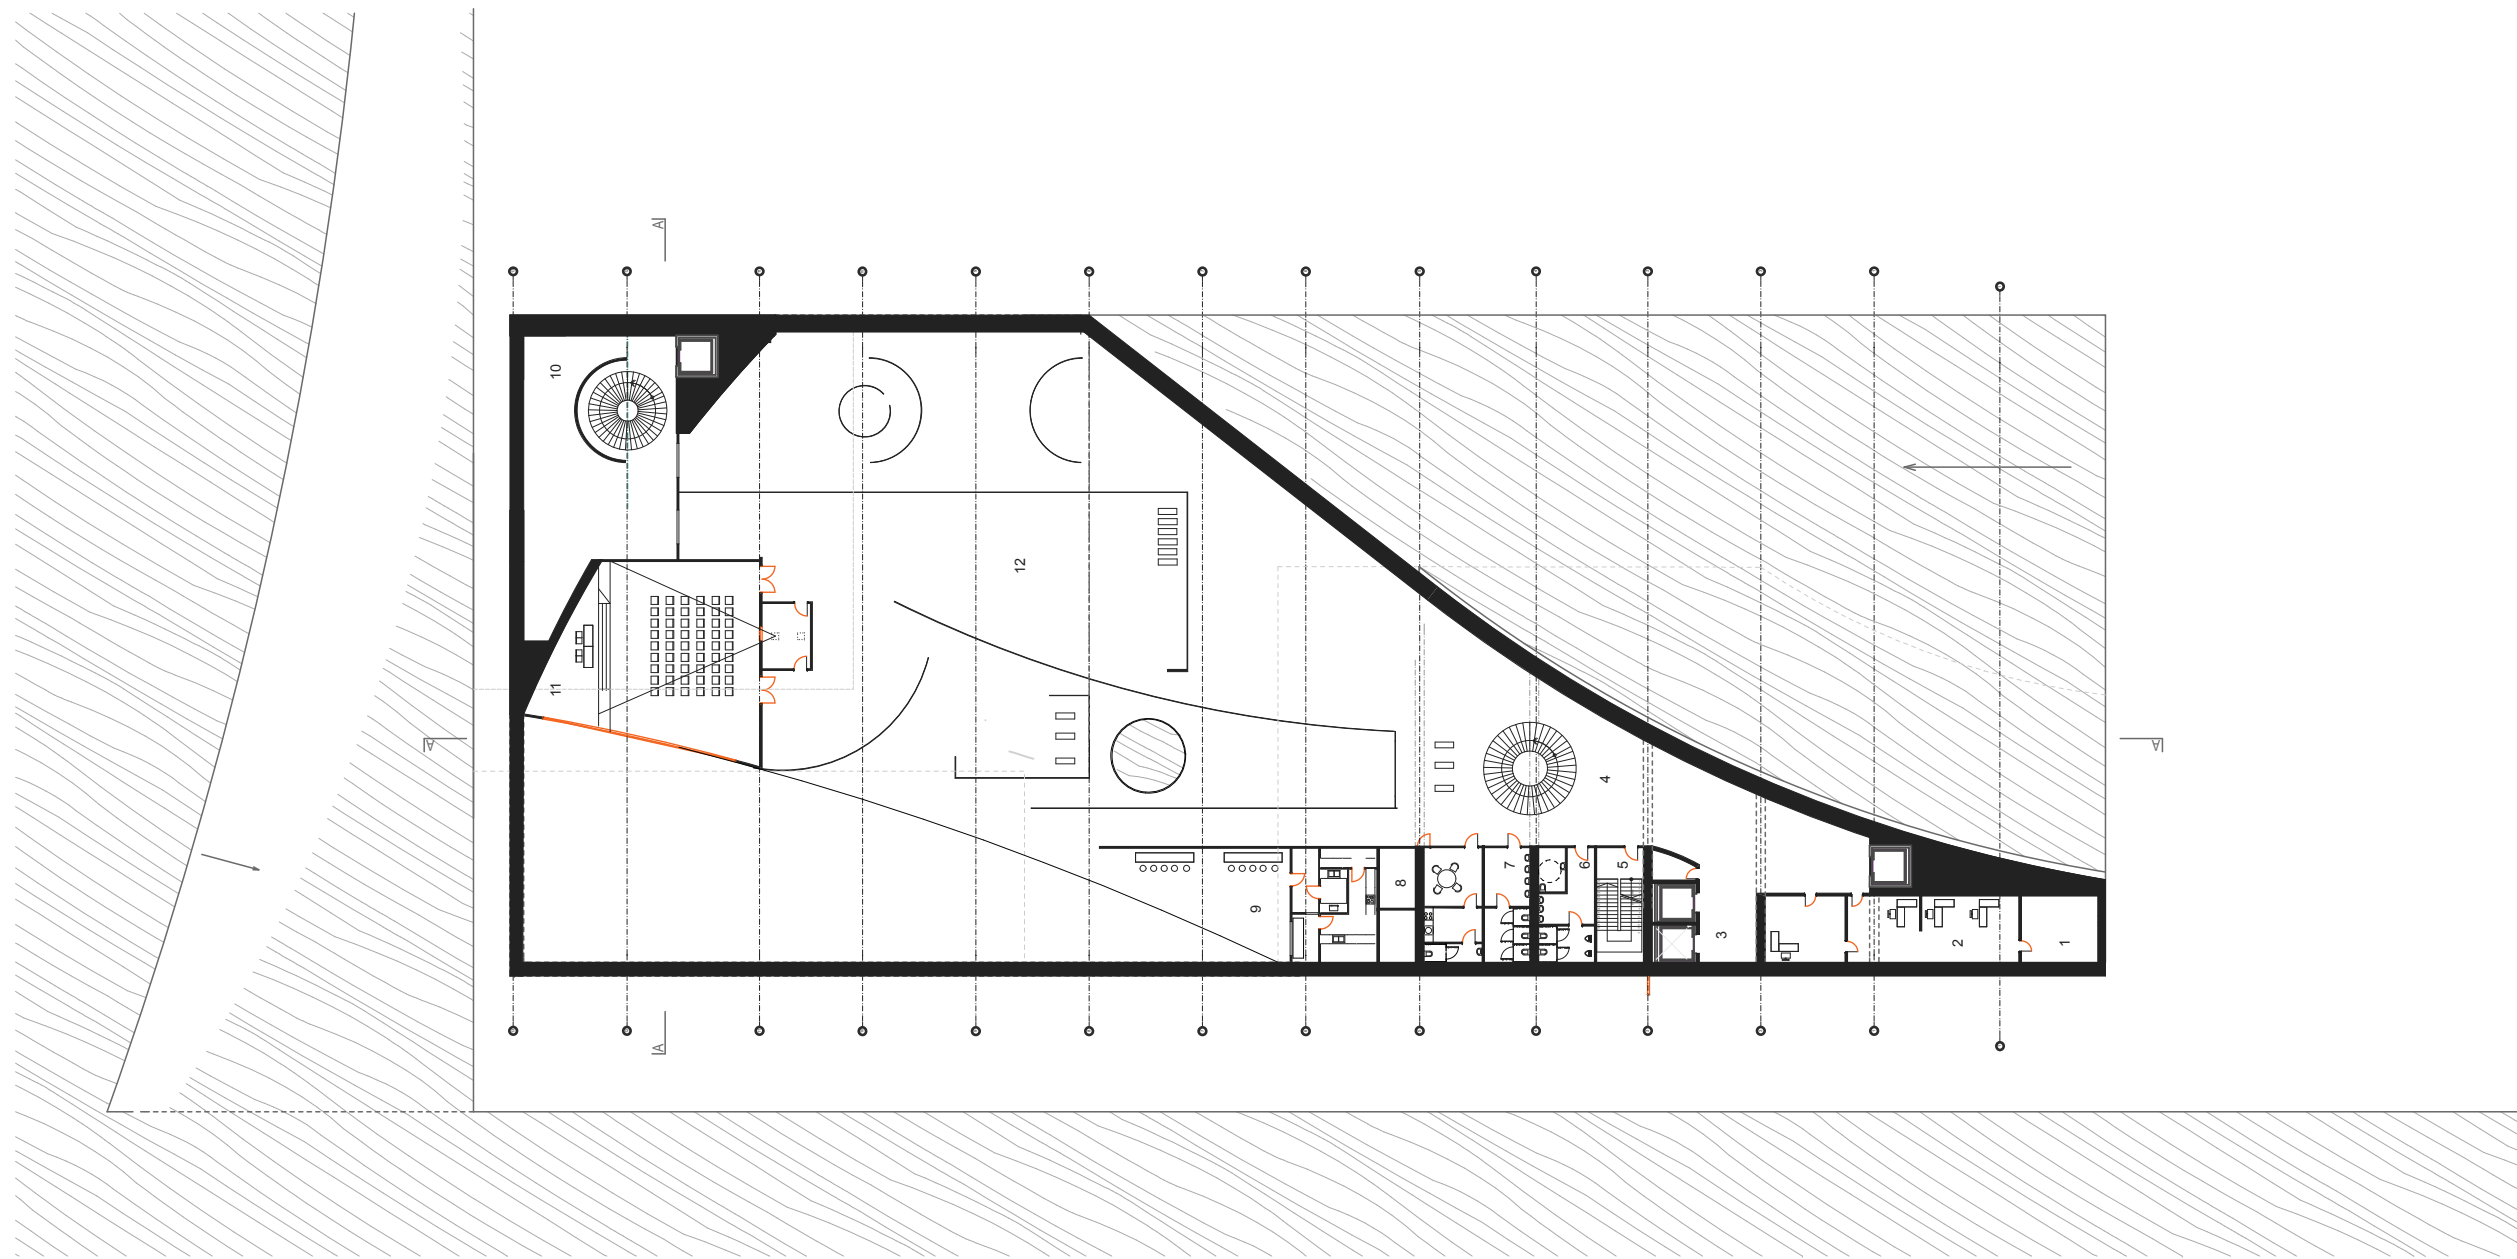


FIRST FLOOR  
SCALE 1:500  
FORMAT 420/297

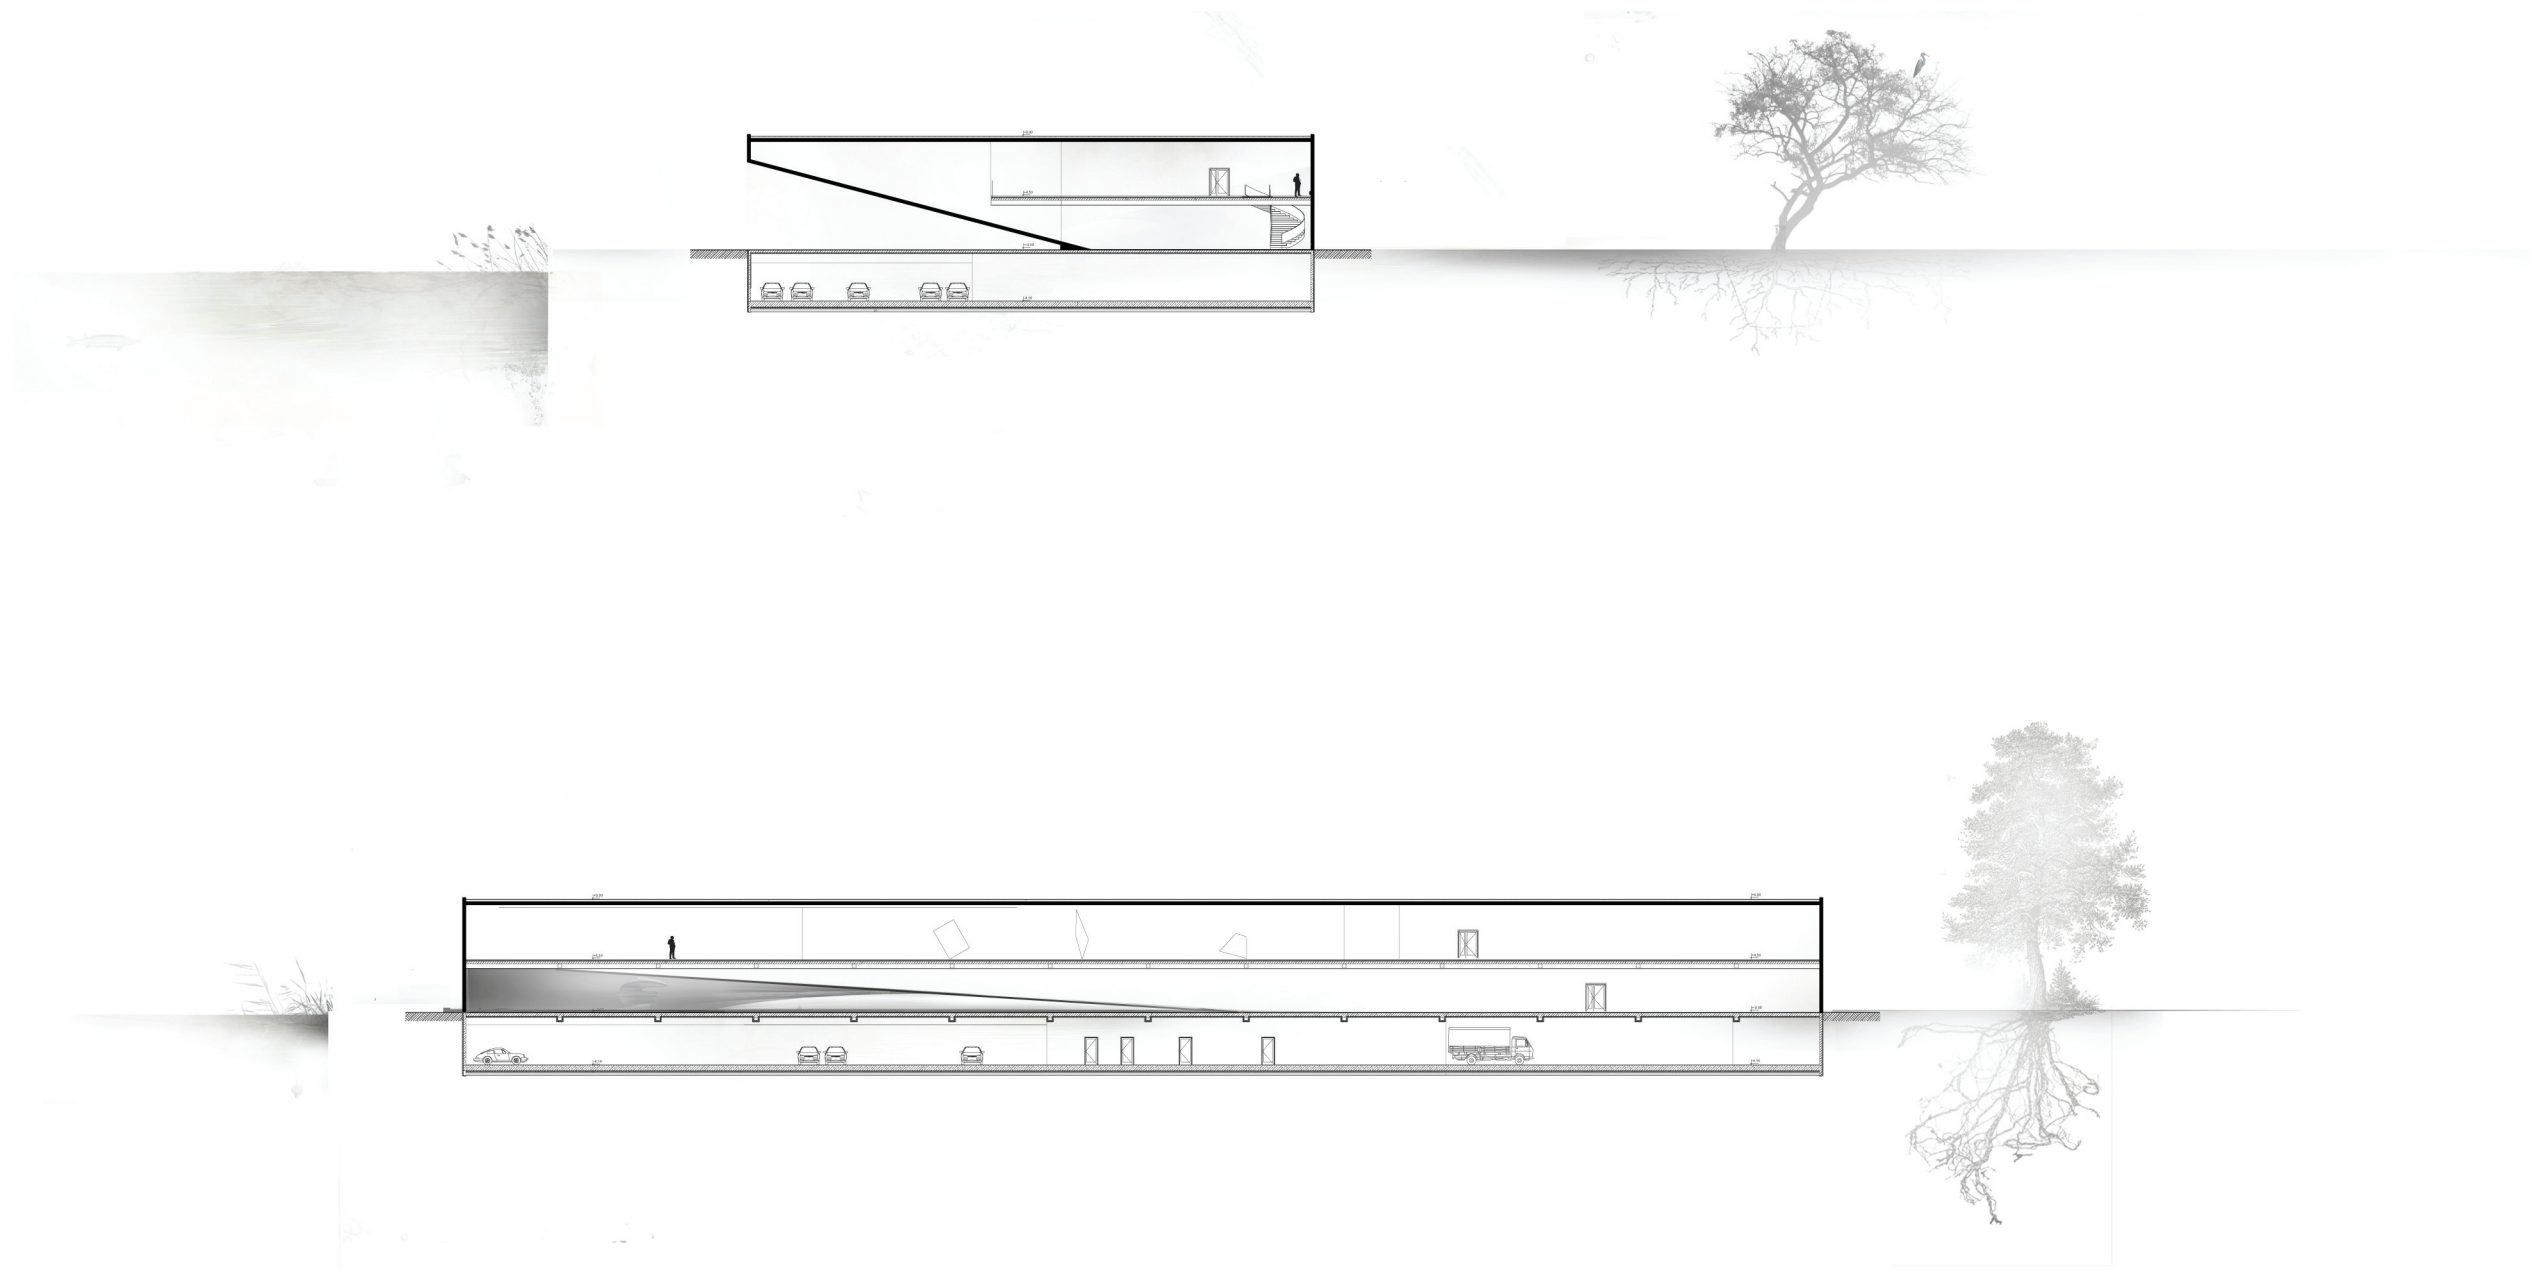


SECTIONS  
AA  
BB  
SCALE 1:500  
FORMAT 420/297

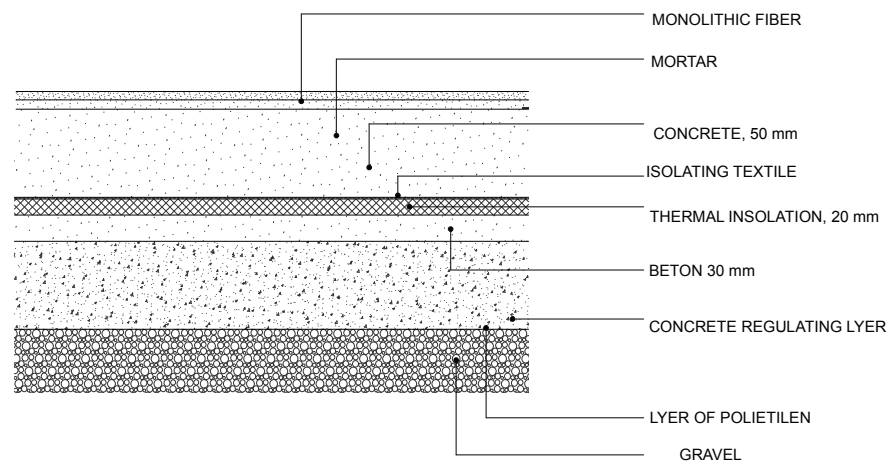

INTERIOR FLOOR DETAIL, PLAN 0

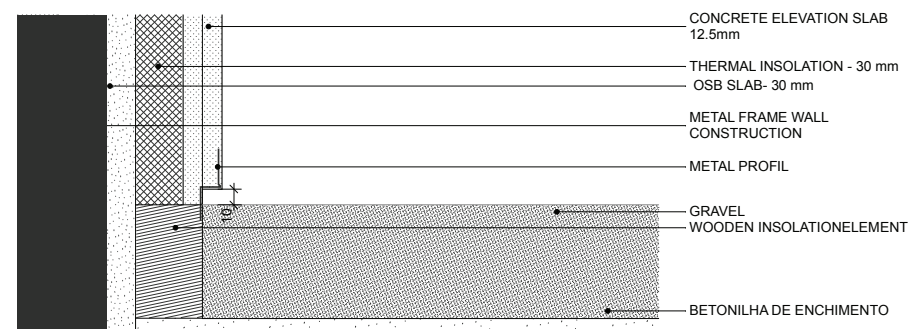

FRAGMENT OF EXTERIOR WALL DETAIL

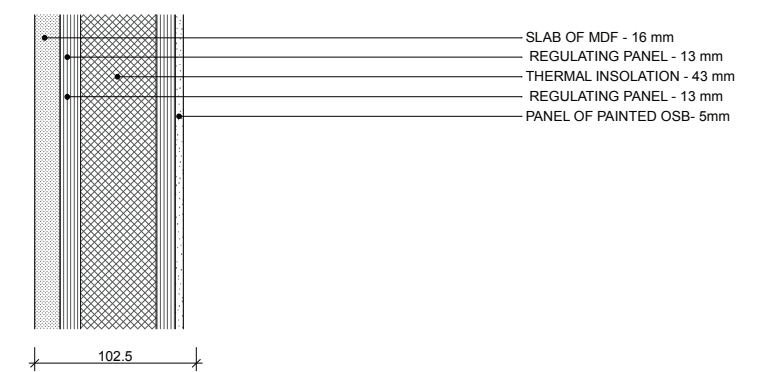

INTERIOR EXHIBITION HALL WALLS DETAIL